


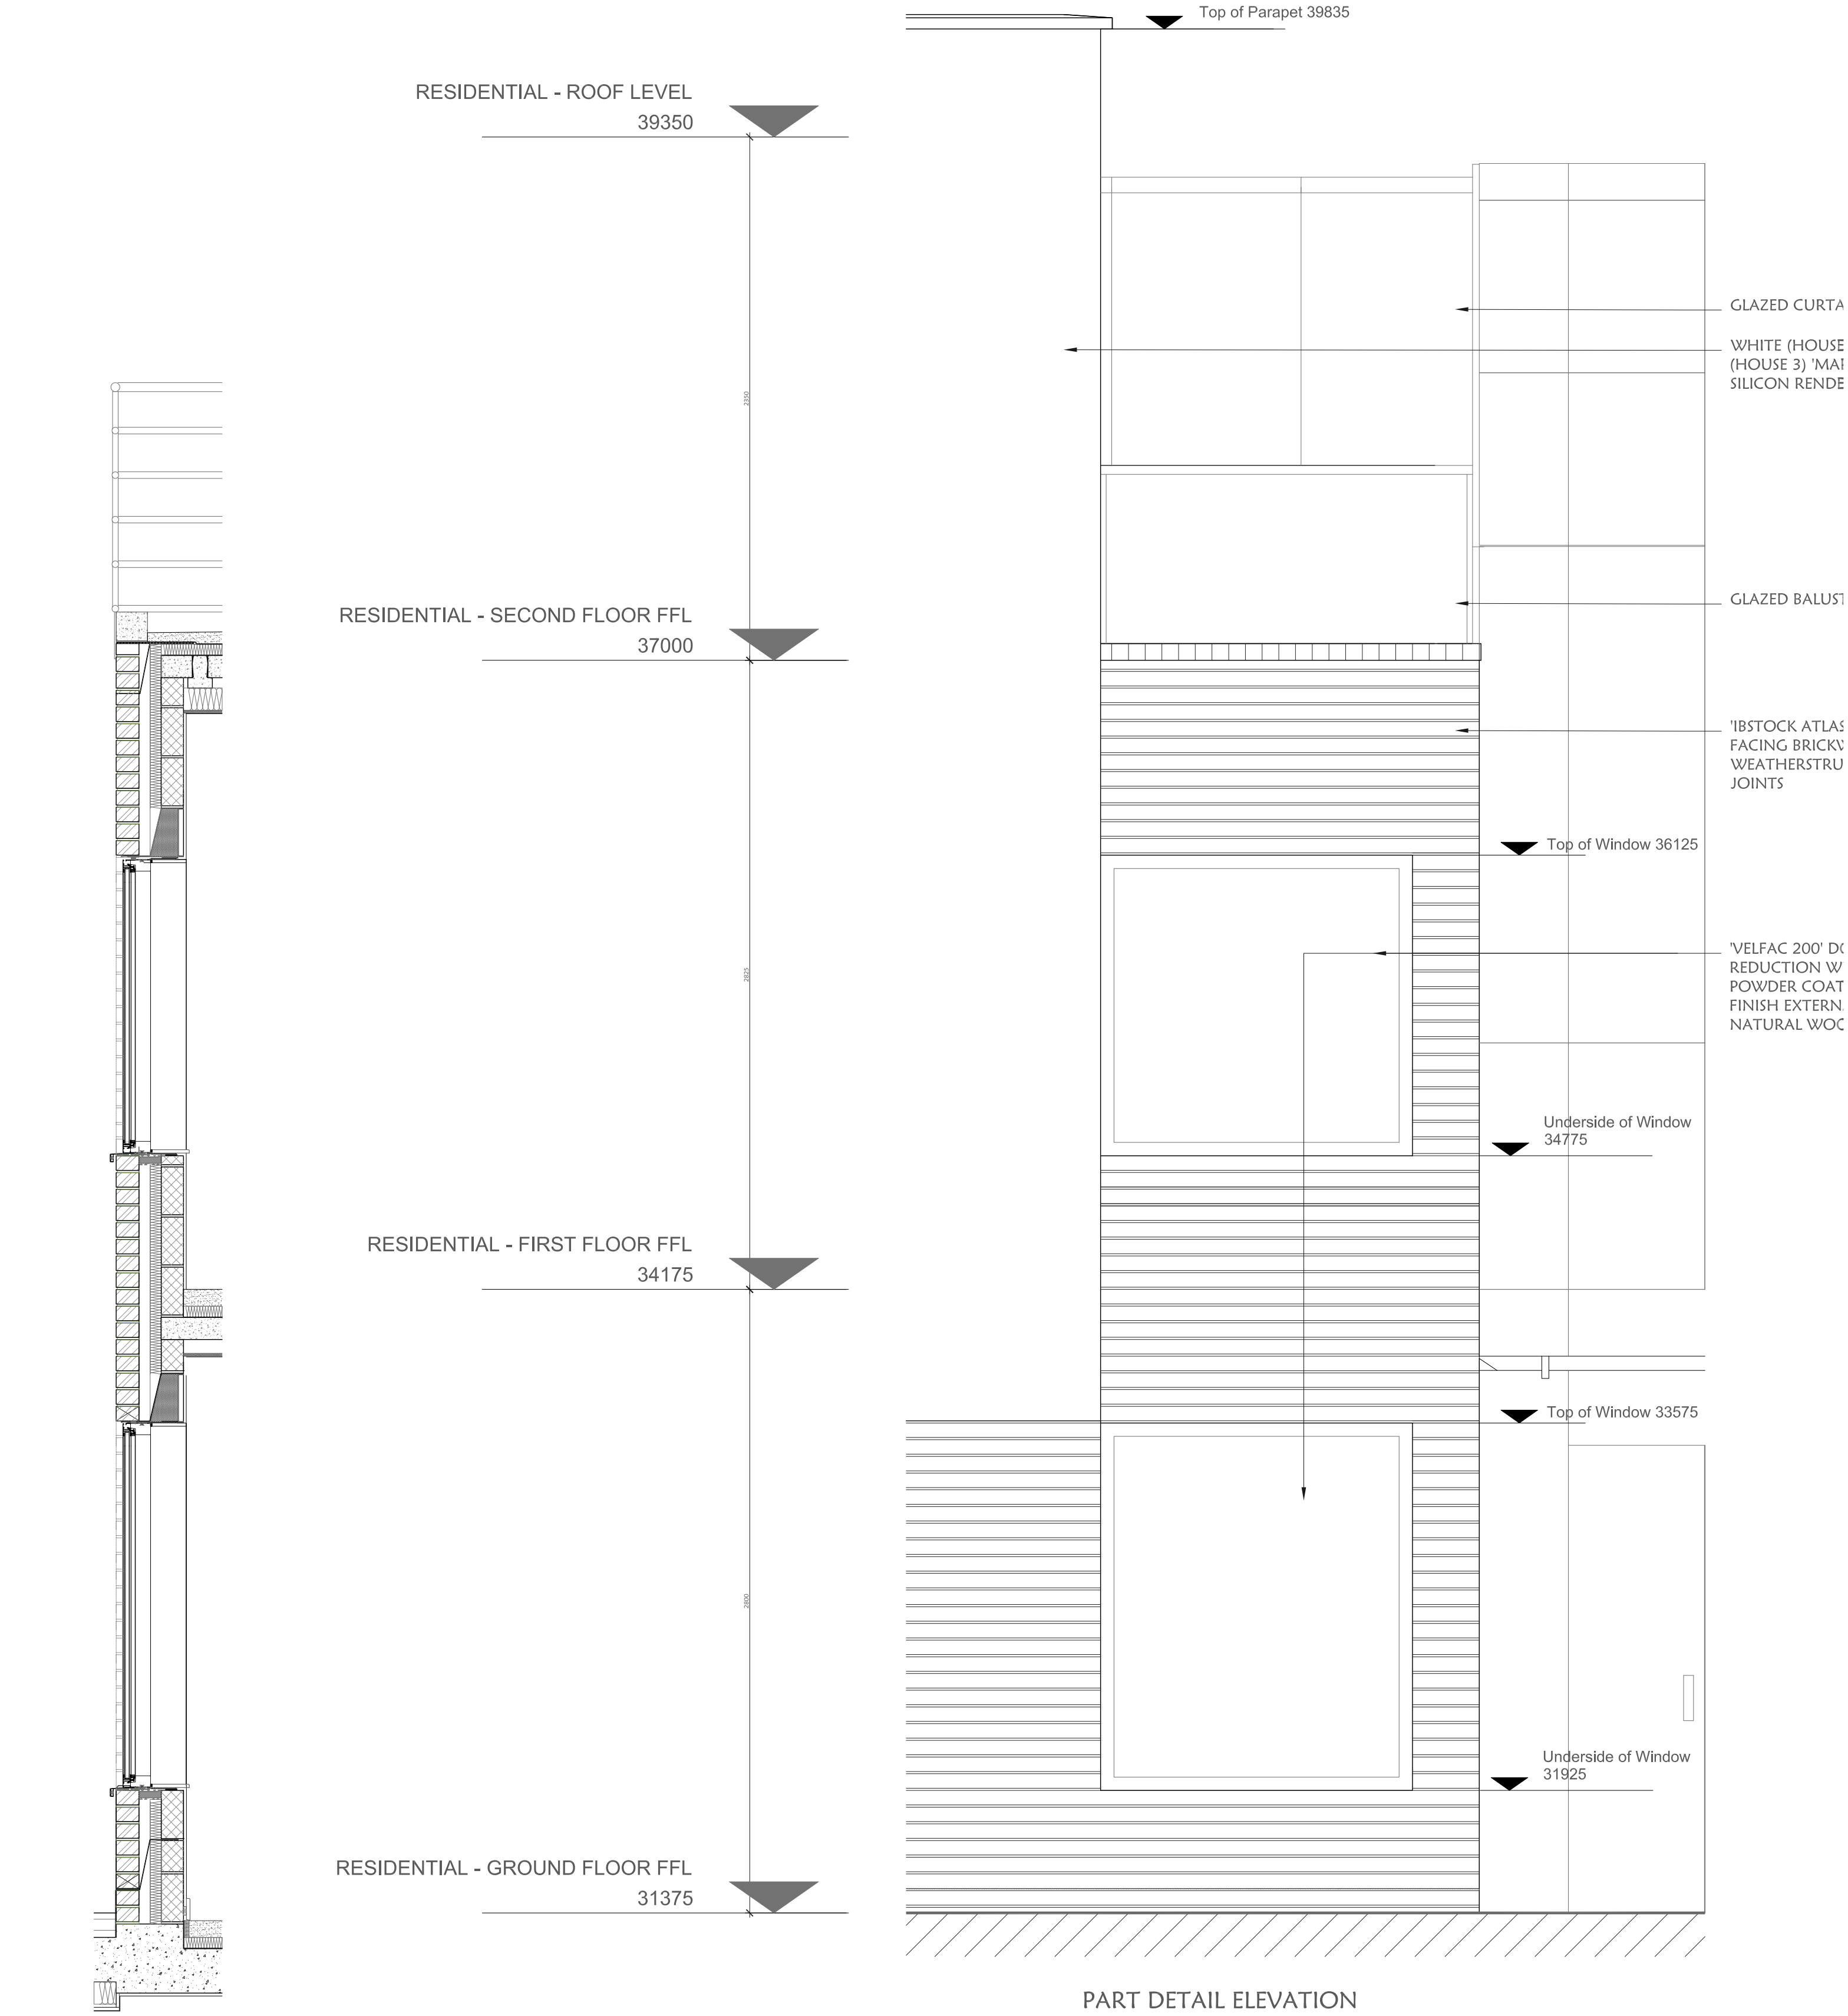


PART DETAIL SECTION

PART DETAIL ELEVATION

PART GROUND FLOOR PLAN

PART FIRST FLOOR PLAN

PART SECOND FLOOR PLAN

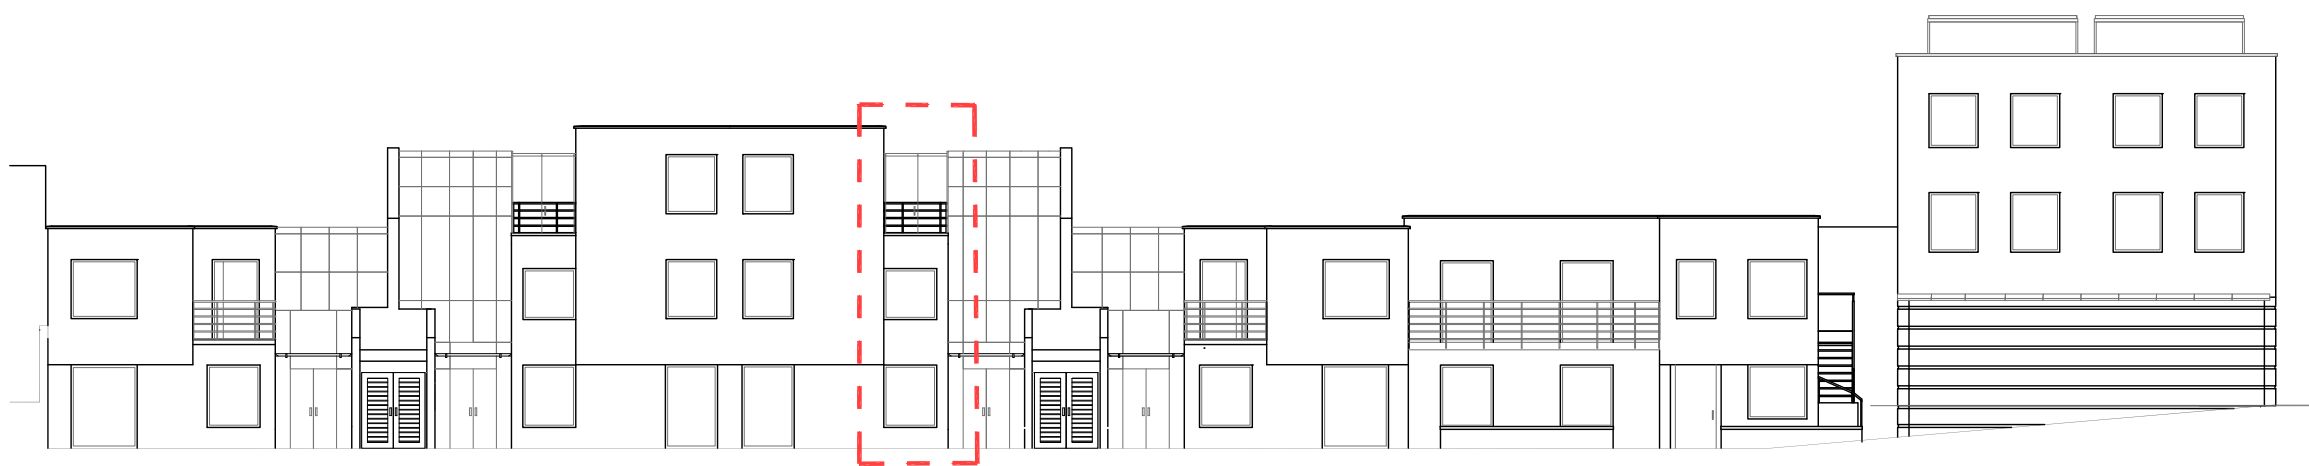

			Drawing Title MATERIAL DETAILS	
			Client SARENA LTD.	Originator/Author pma PO BOX 1034 WEMBLEY MIDDLESEX HA0 9GY E: pma@pm-architects.com
			Job Title 2 DUMPTON PLACE	
Rev. No.	Date	Description		
Status		Scale: 1:20@A1 Drawn Date: 21/11/11	Drawn By: MK Checked By: NP	Chk. rnp
TOWN PLANNING				
Issue Date: 00/00/00				
PM	A	02DP	6068	Rev:
		Job Number:	Drawn No:	