


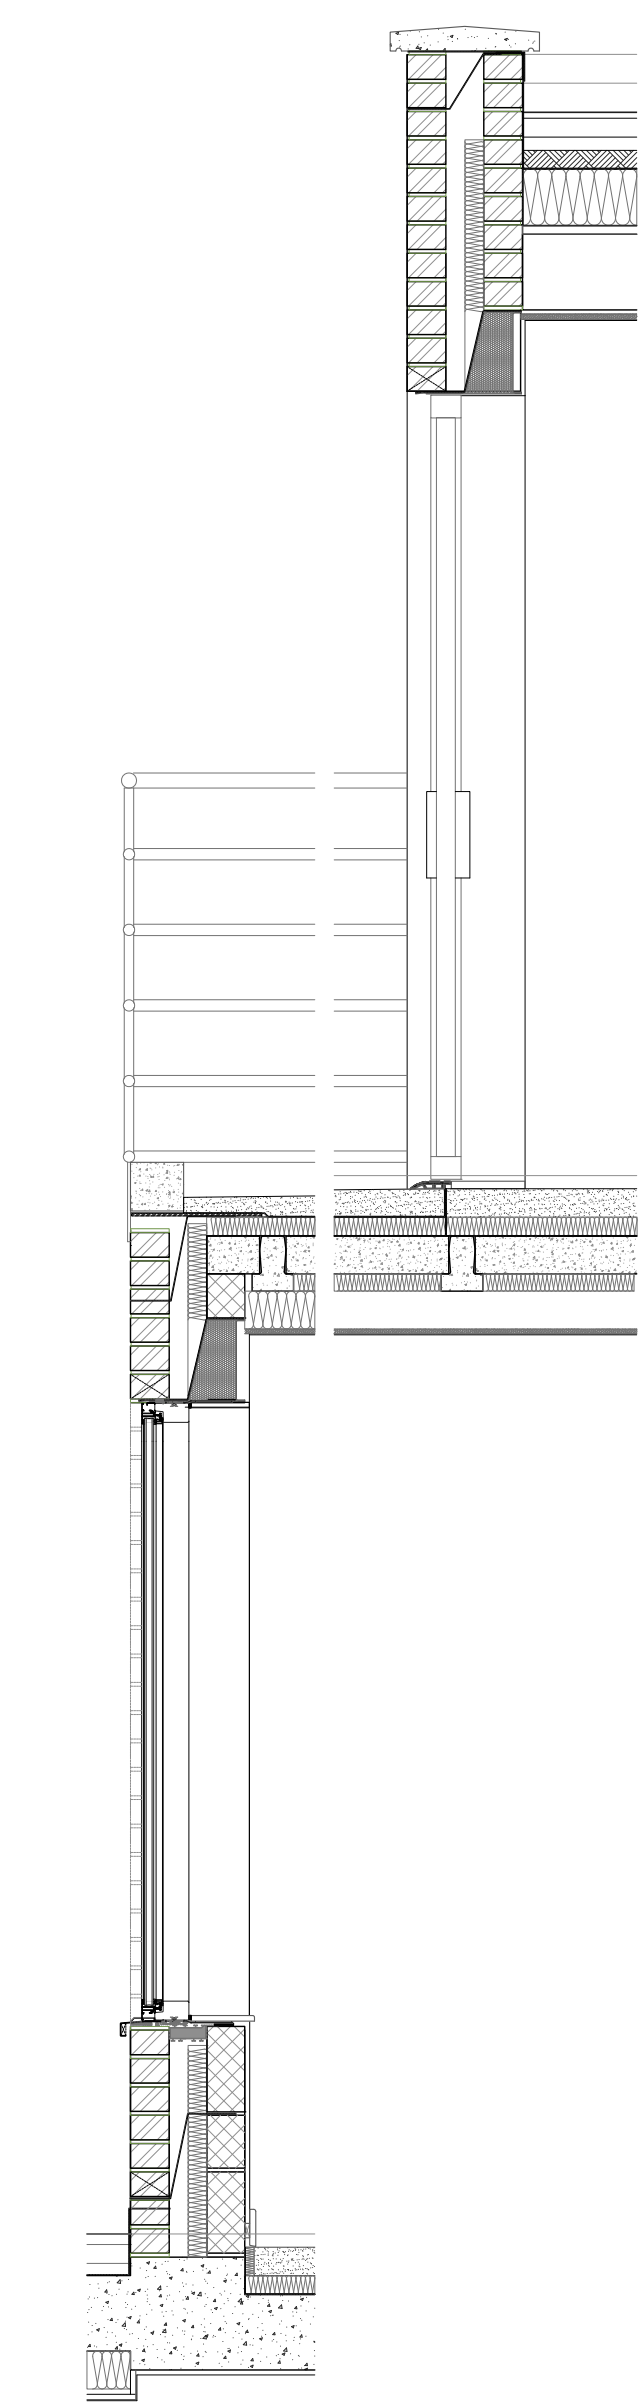


PART DETAIL SECTION

RESIDENTIAL - SECOND FLOOR FFL
37000

RESIDENTIAL - FIRST FLOOR FFL
34175

RESIDENTIAL - GROUND FLOOR FFL
31375

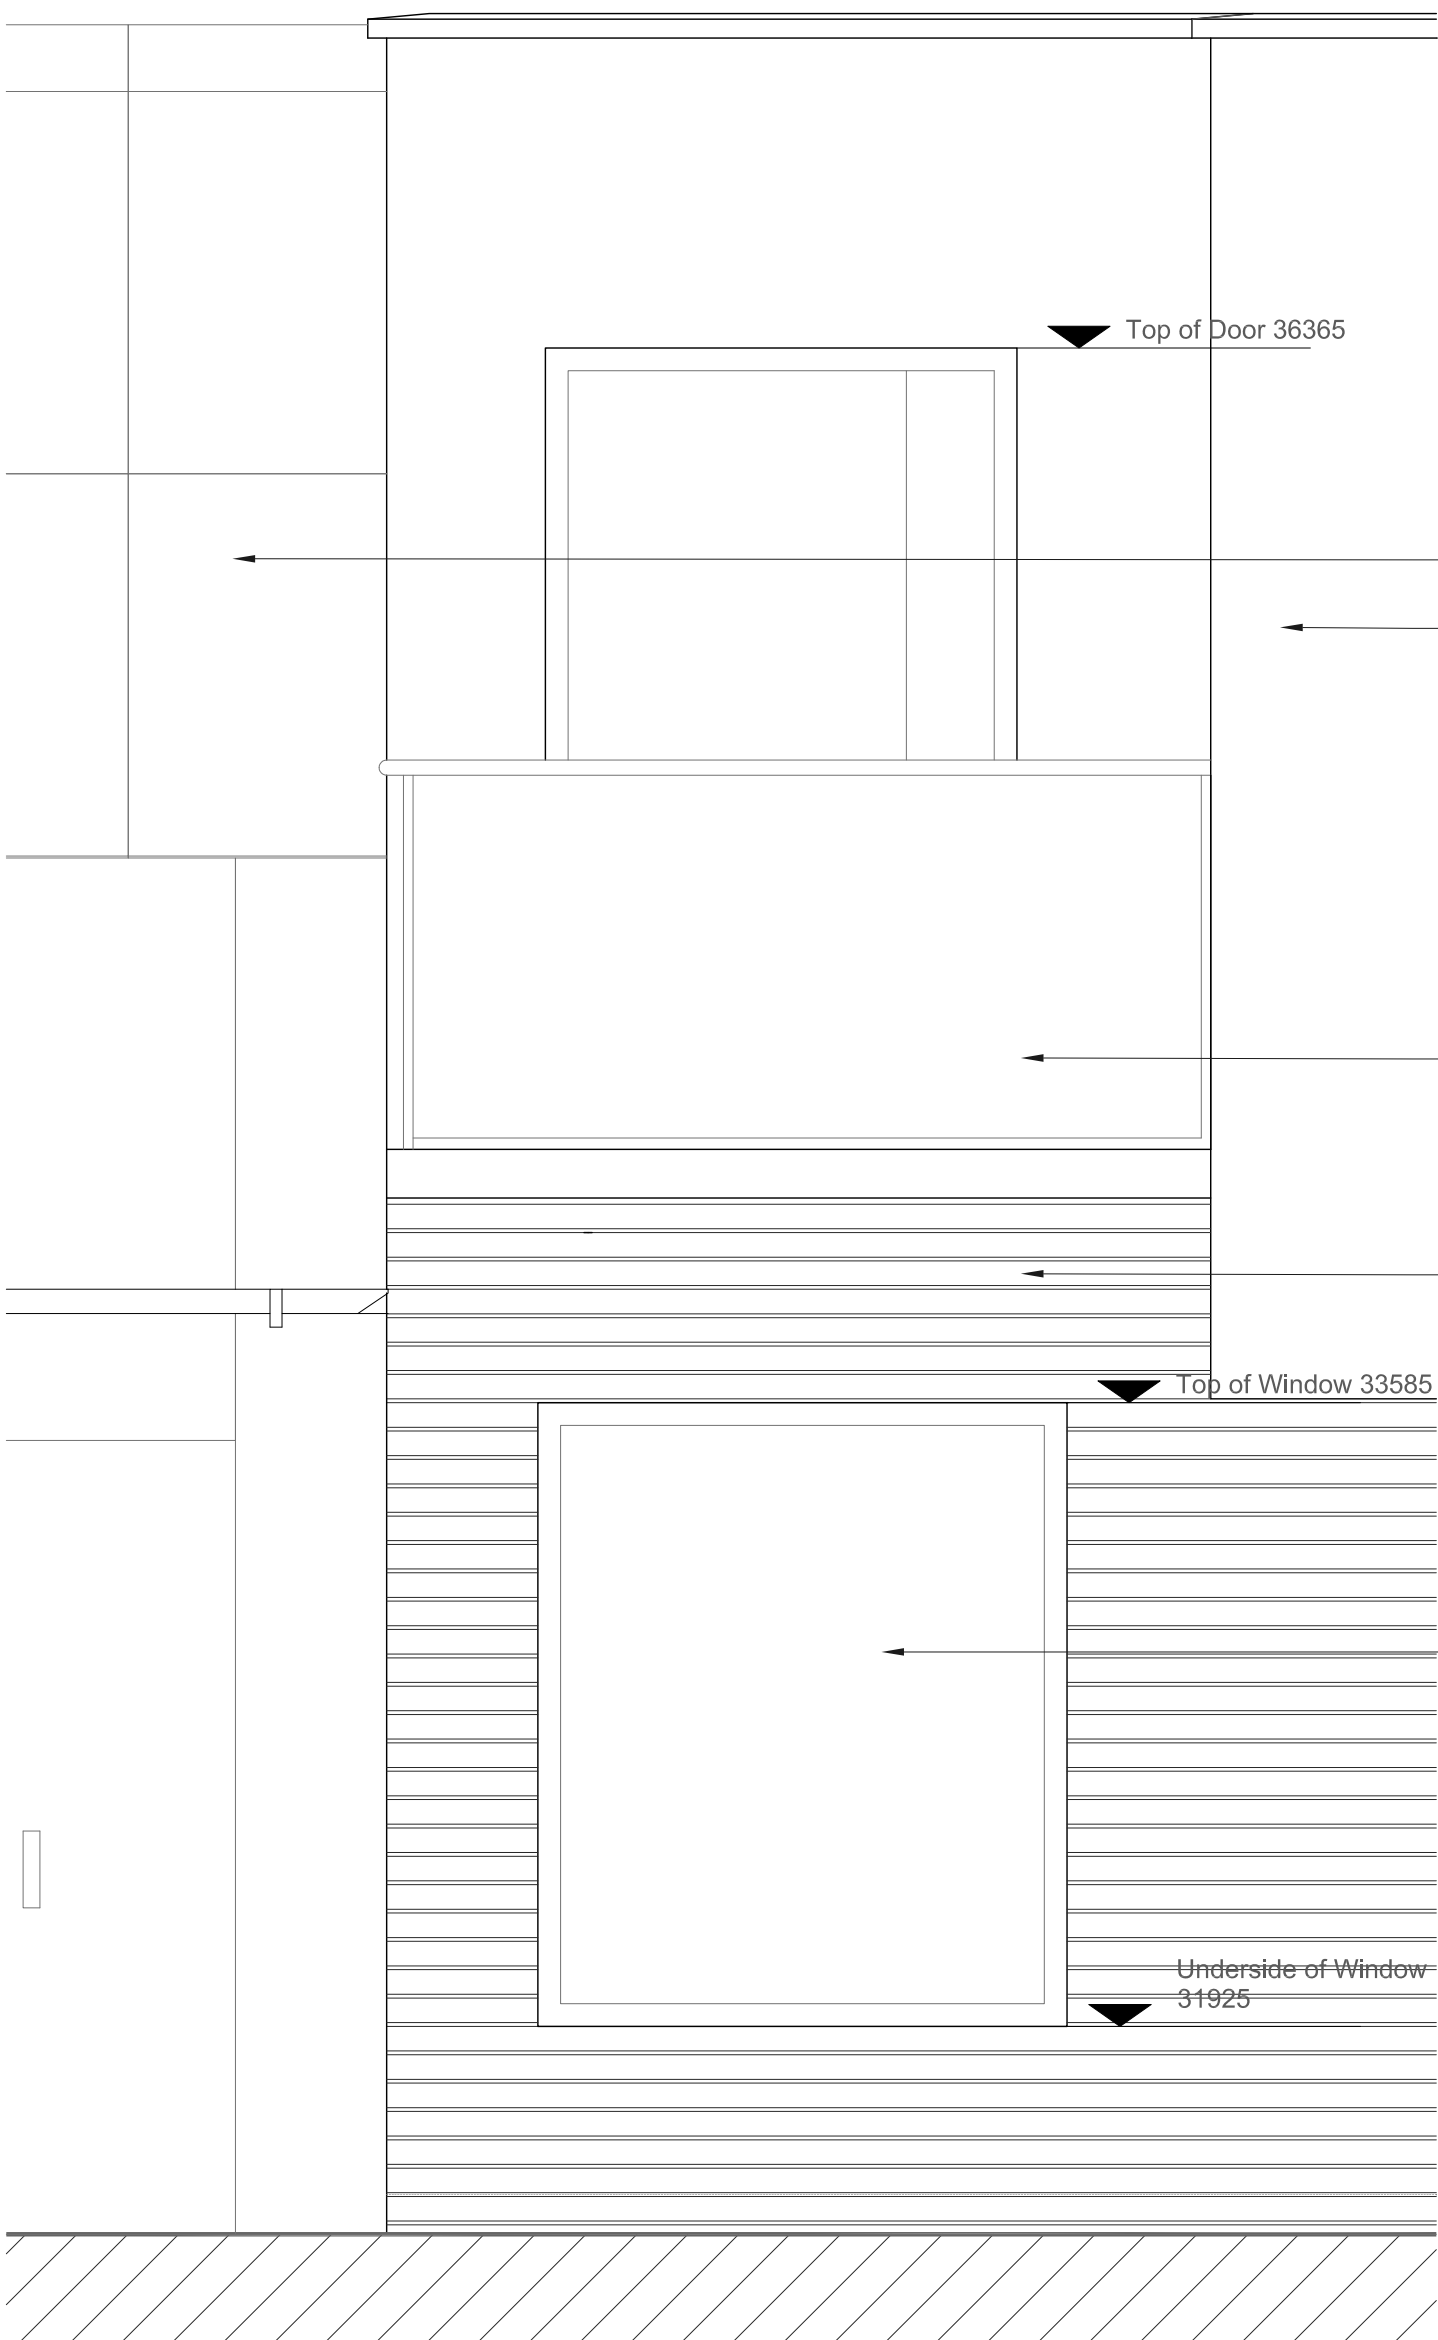

PART DETAIL ELEVATION

Top of Parapet 37185

Top of Door 36365

GLAZED CURTAIN WALLING

WHITE (HOUSE 4)/ LIGHT GREY (HOUSE 1) 'MARMORIT CONNI 5' SILICON RENDER FINISH


GLAZED BALUSTRADE

'IBSTOCK ATLAS SMOOTH BLUE 2249' FACING BRICKWORK WITH WEATHERSTRUCK BLACK MORTAR JOINTS

Top of Window 33585


'VELFAC 200' DOUBLE GLAZED SOUND REDUCTION WINDOW WITH POWDER COATED ALUMINIUM FINISH EXTERNALLY (RAL 7021) AND NATURAL WOOD FINISH INTERNALLY

Underside of Window 31925

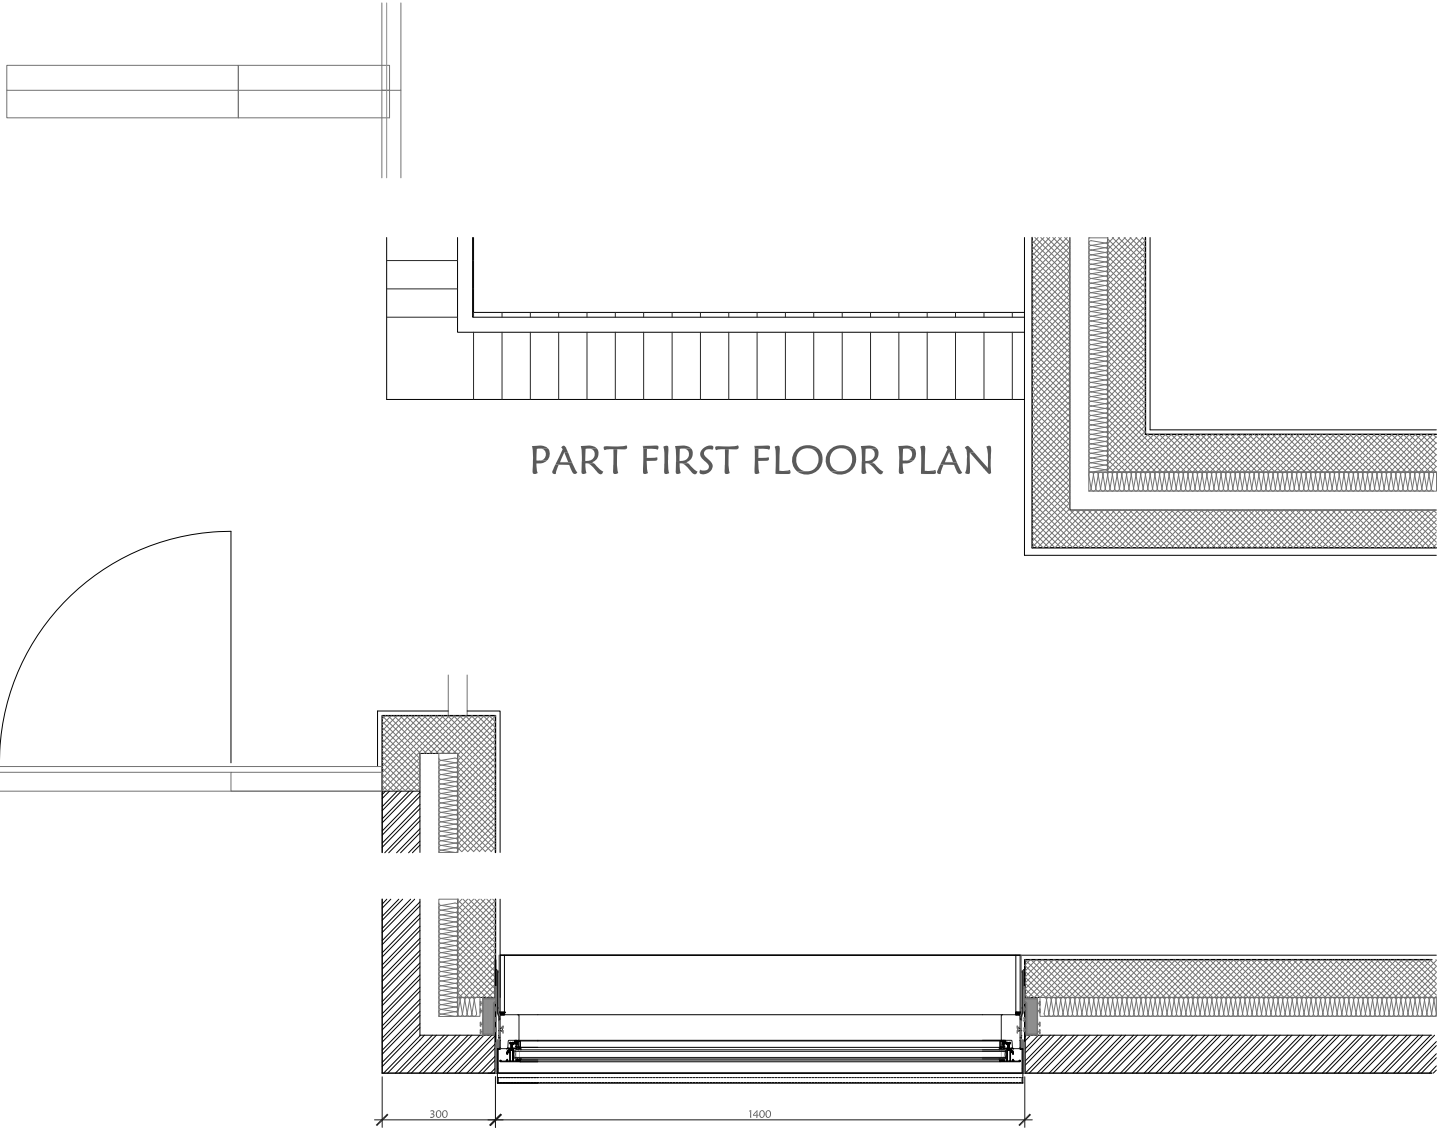

PART FIRST FLOOR PLAN

PART GROUND FLOOR PLAN

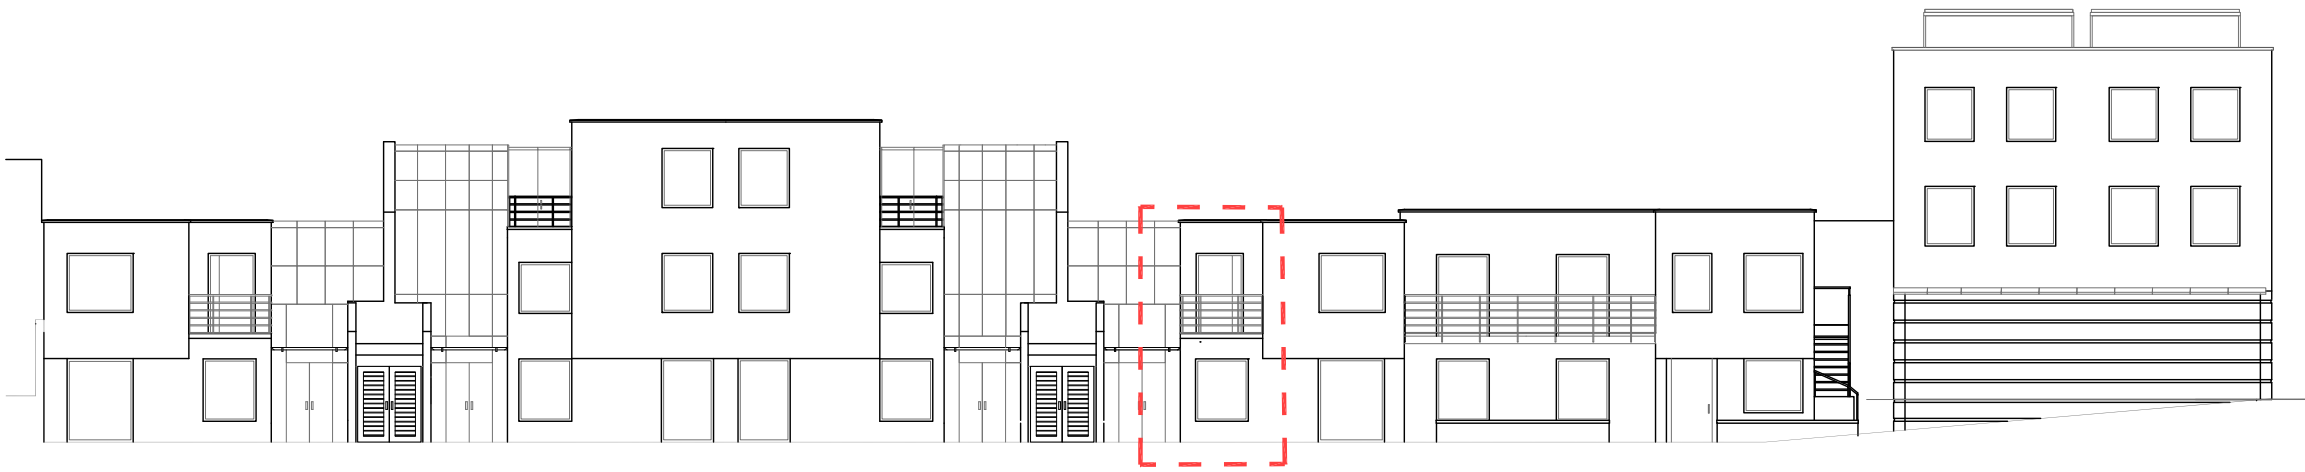

			Drawing Title MATERIAL DETAILS	
			Client SARENA LTD.	Originator/Author pma PO BOX 1034 WEMBLEY MIDDLESEX HA0 9GY E: pma@pm-architects.com
			Job Title 2 DUMPTON PLACE	
Rev. No.	Date	Description		Chk. fip
Status: TOWN PLANNING		Scale: 1:20@A1 Drawn Date: 21/11/11		Drawn By: MK Checked By: NP
Issue Date: 00/00/00		Job Number:	Drawg No:	Rev:
PM	A	02DP	6069	