


PLANNING


DRAWINGS INDICATE DESIGN INTENT ONLY.  
ALL DIMENSIONS IN MILLIMETERS UNLESS NOTED OTHERWISE.  
THE CONTRACTOR IS RESPONSIBLE FOR TAKING AND CHECKING ALL DIMENSIONS.  
DO NOT SCALE FROM THE DRAWING.  
REPORT ALL CONFLICTS OF INFORMATION TO ORIGINATE AND SEEK ADVICE BEFORE PROCEEDING.  
THIS DRAWING IS THE COPYRIGHT OF ORIGINATE ARCHITECTURE LTD.

KEY PLAN

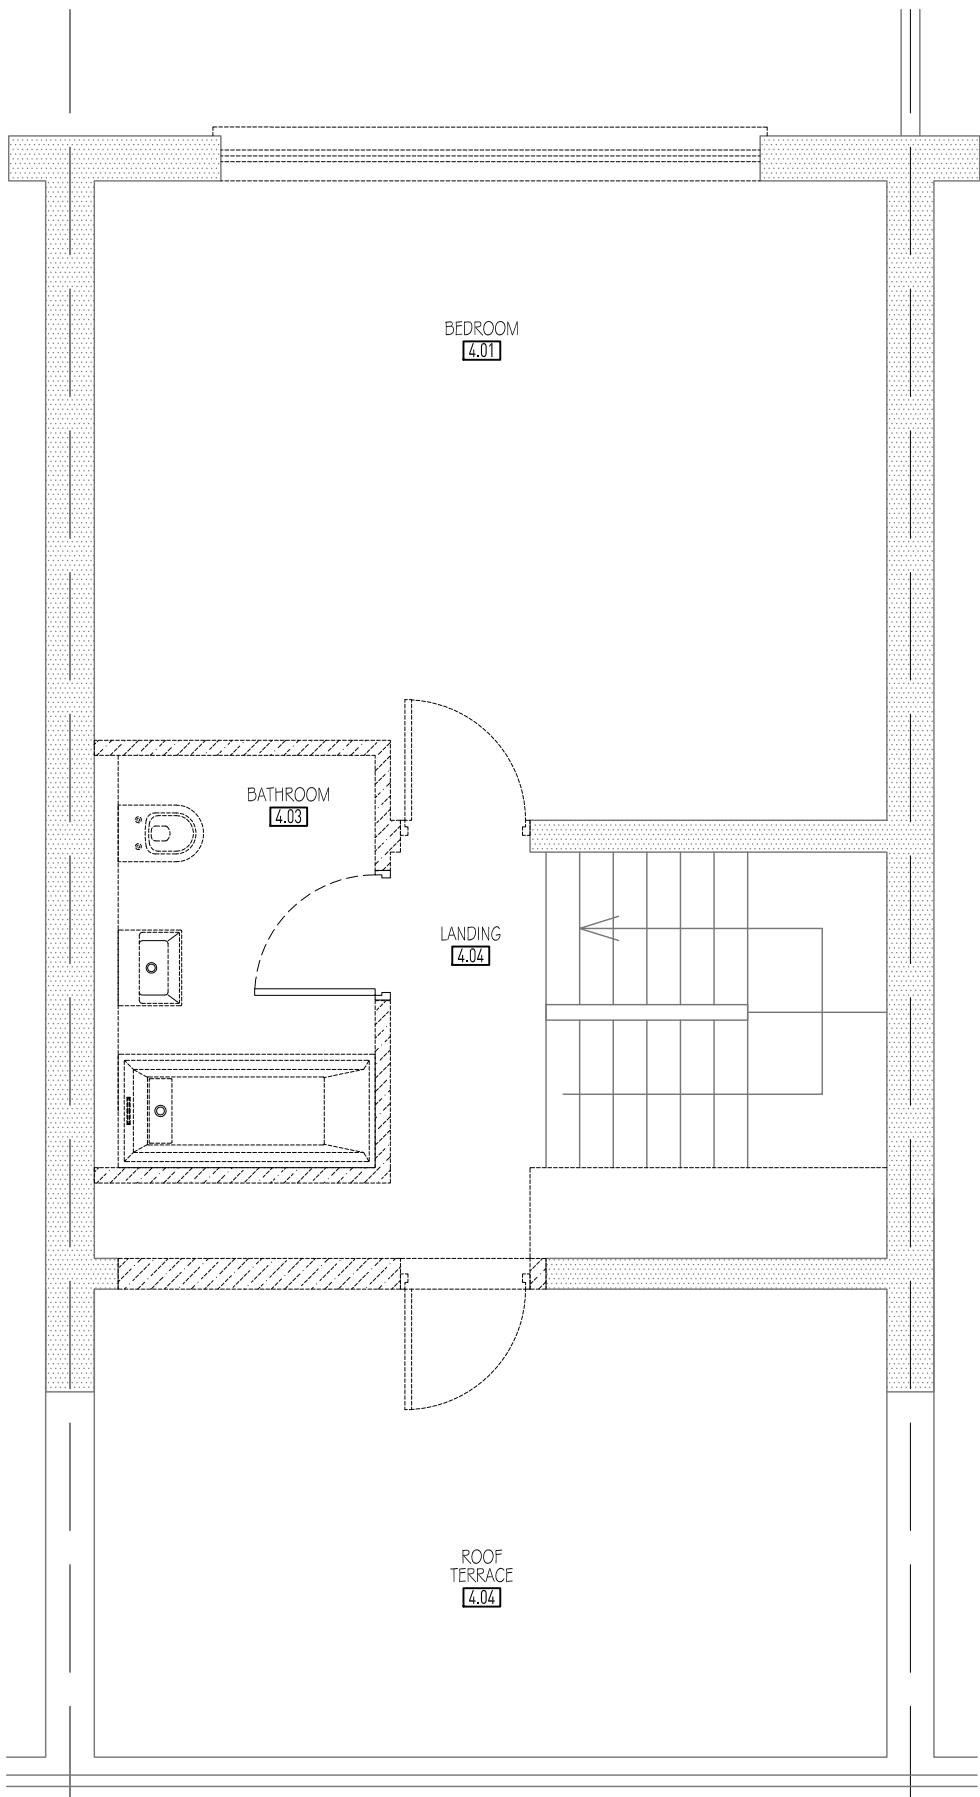


04 FOURTH FLOOR

Scale 1:50 PLAN

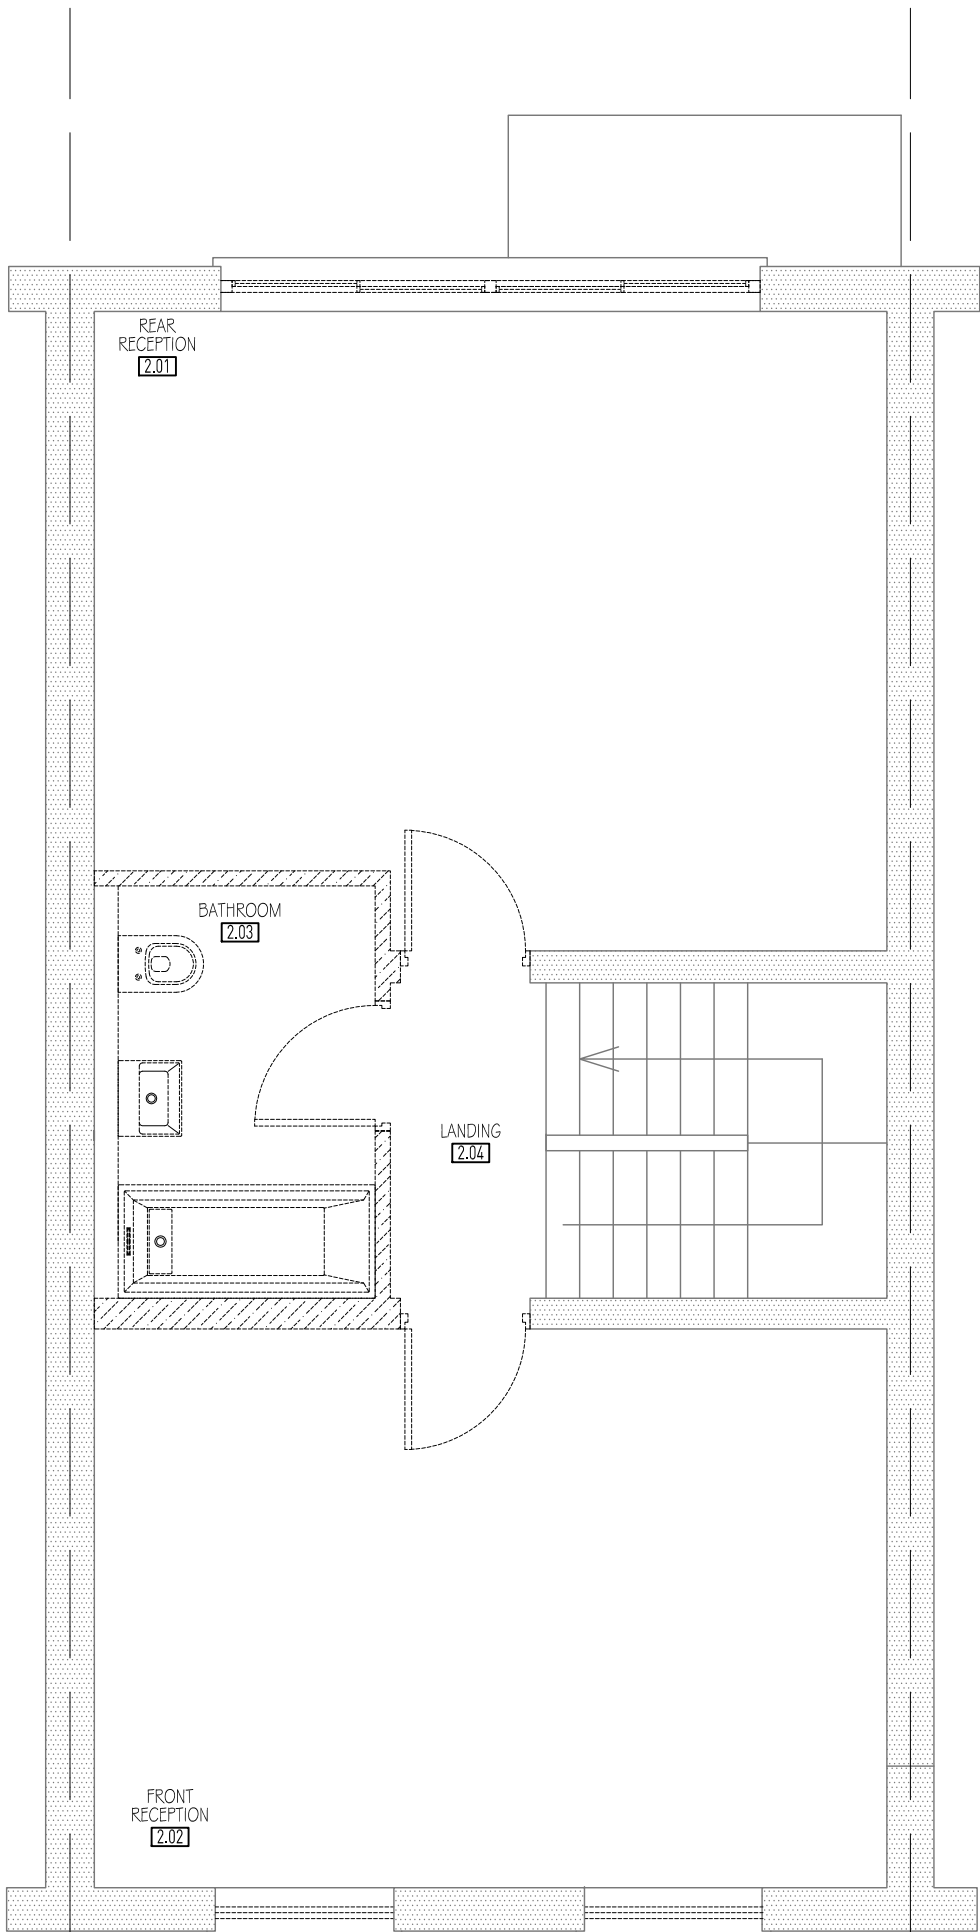


02 SECOND FLOOR

Scale 1:50 PLAN

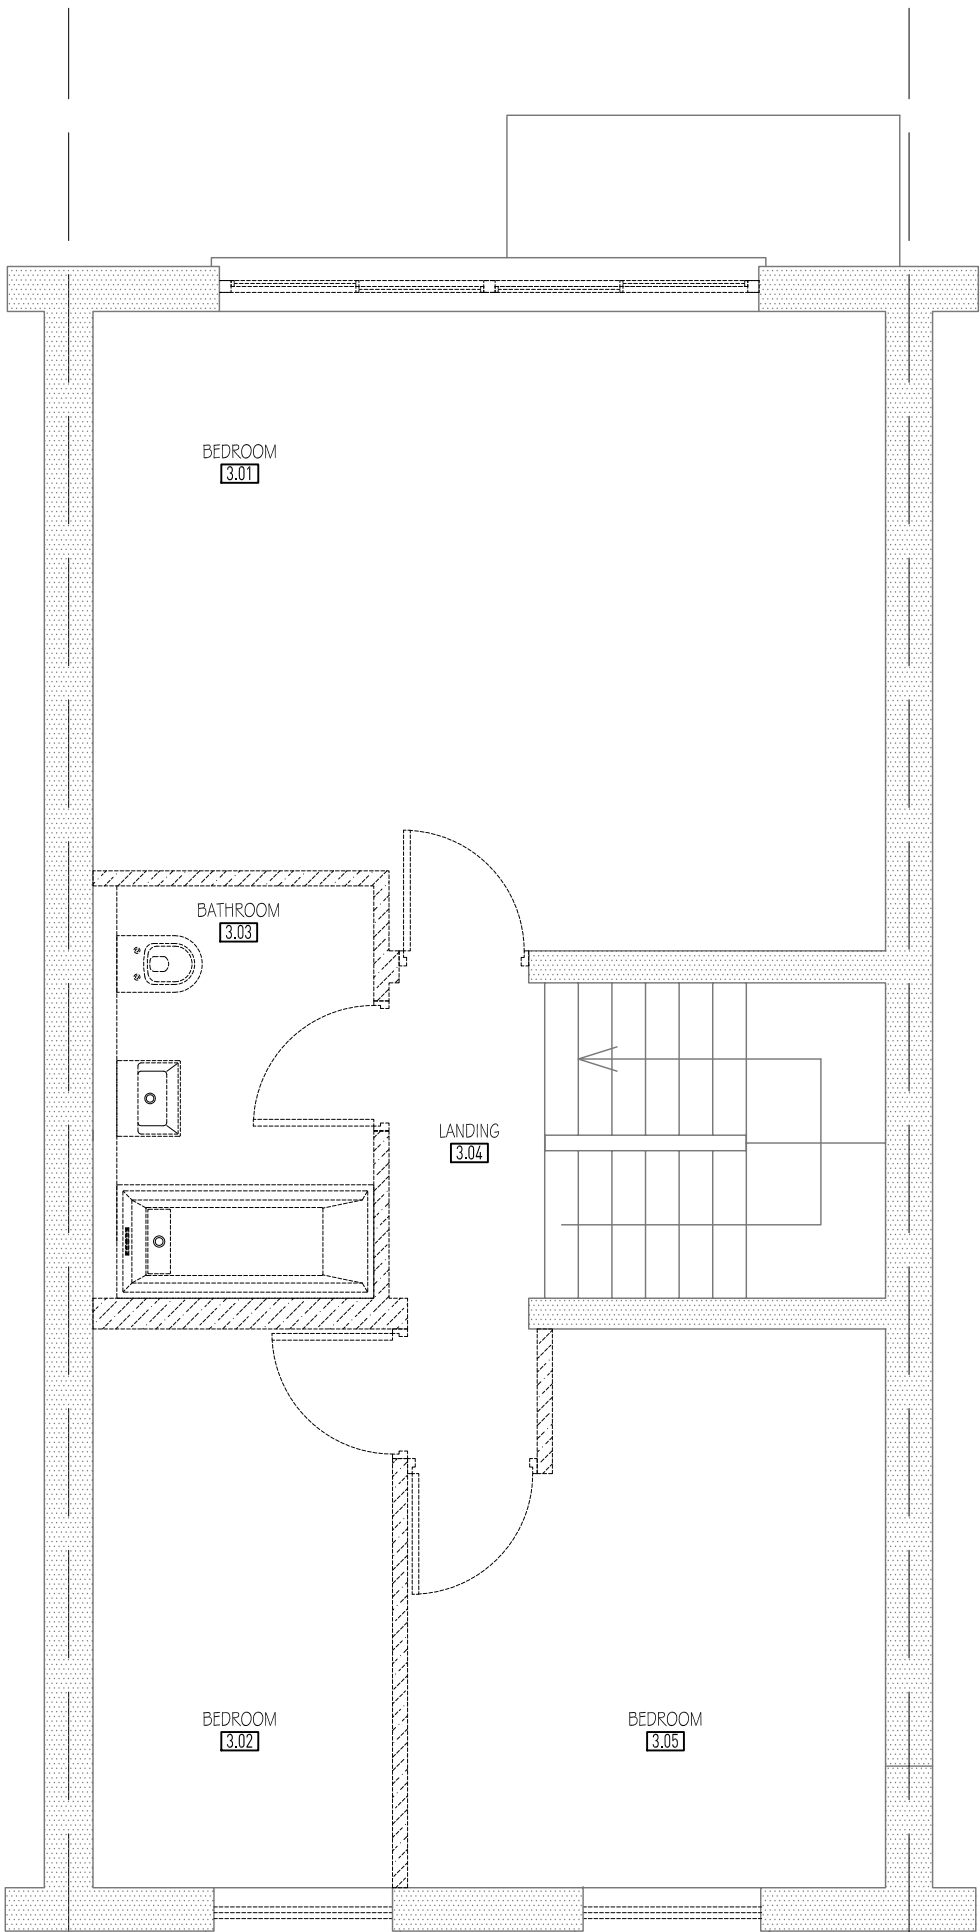


03 THIRD FLOOR

Scale 1:50 PLAN

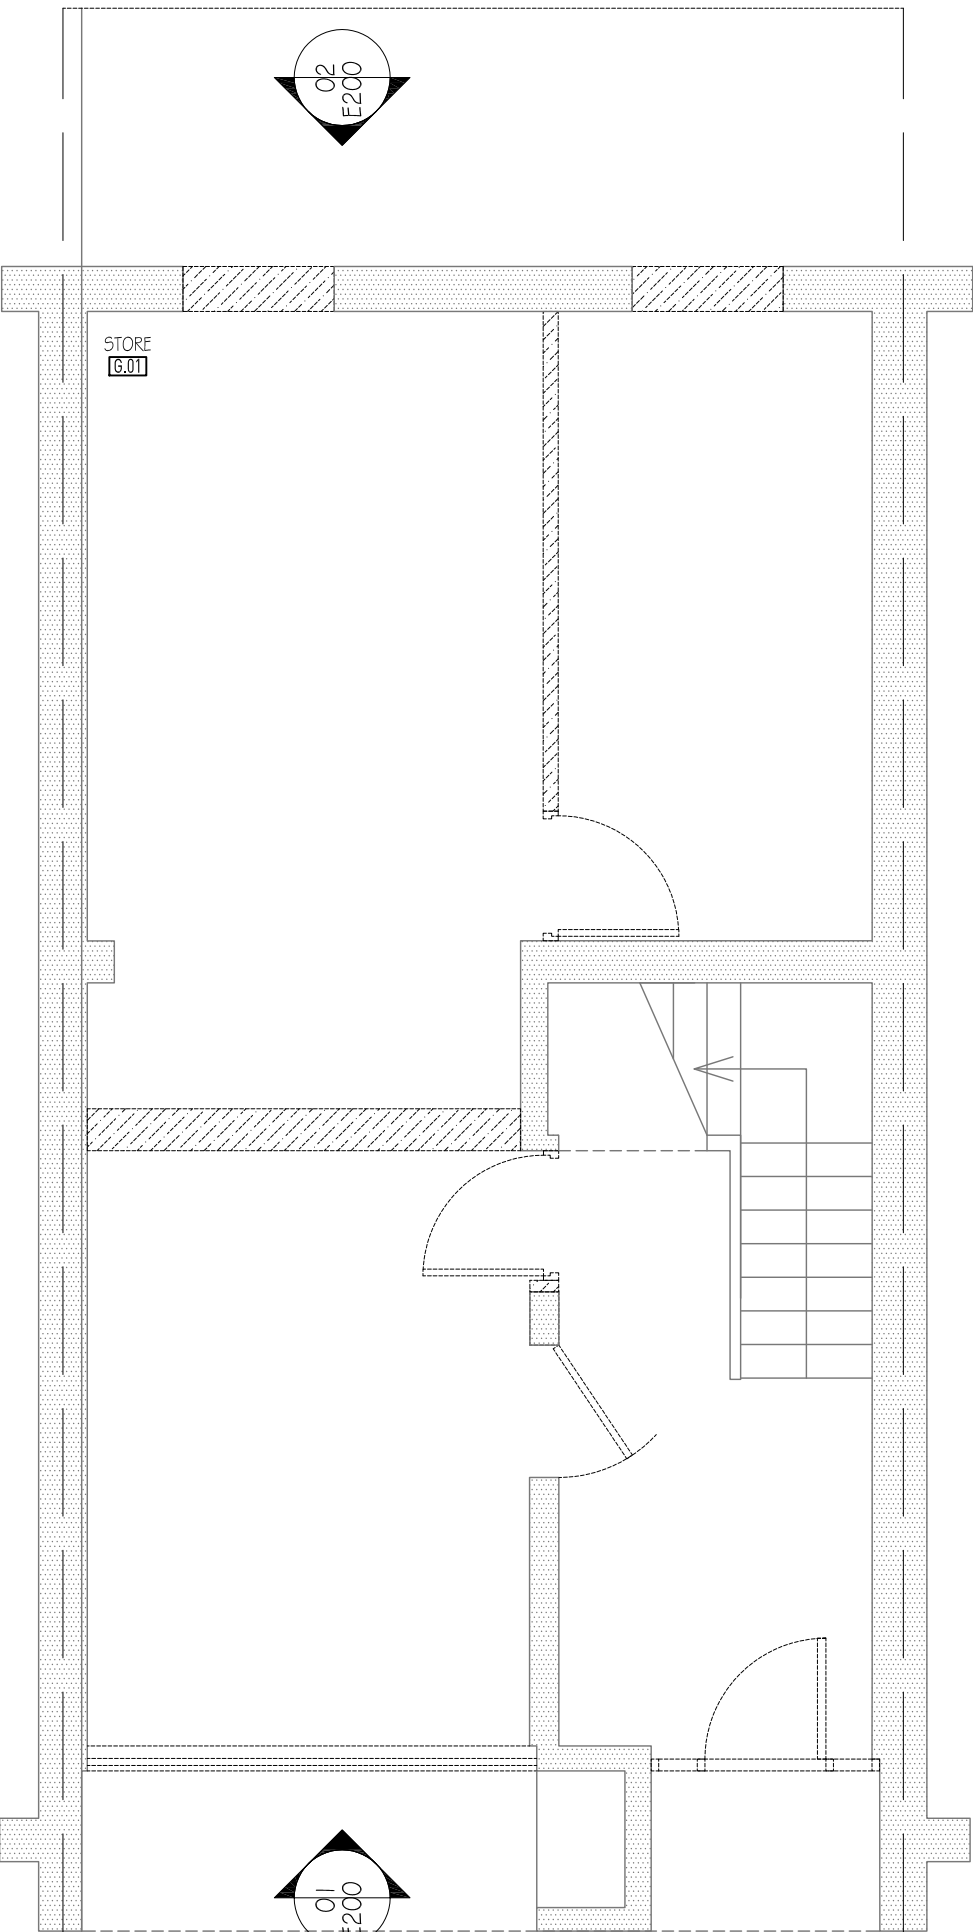

00 GROUND FLOOR

Scale 1:50 PLAN

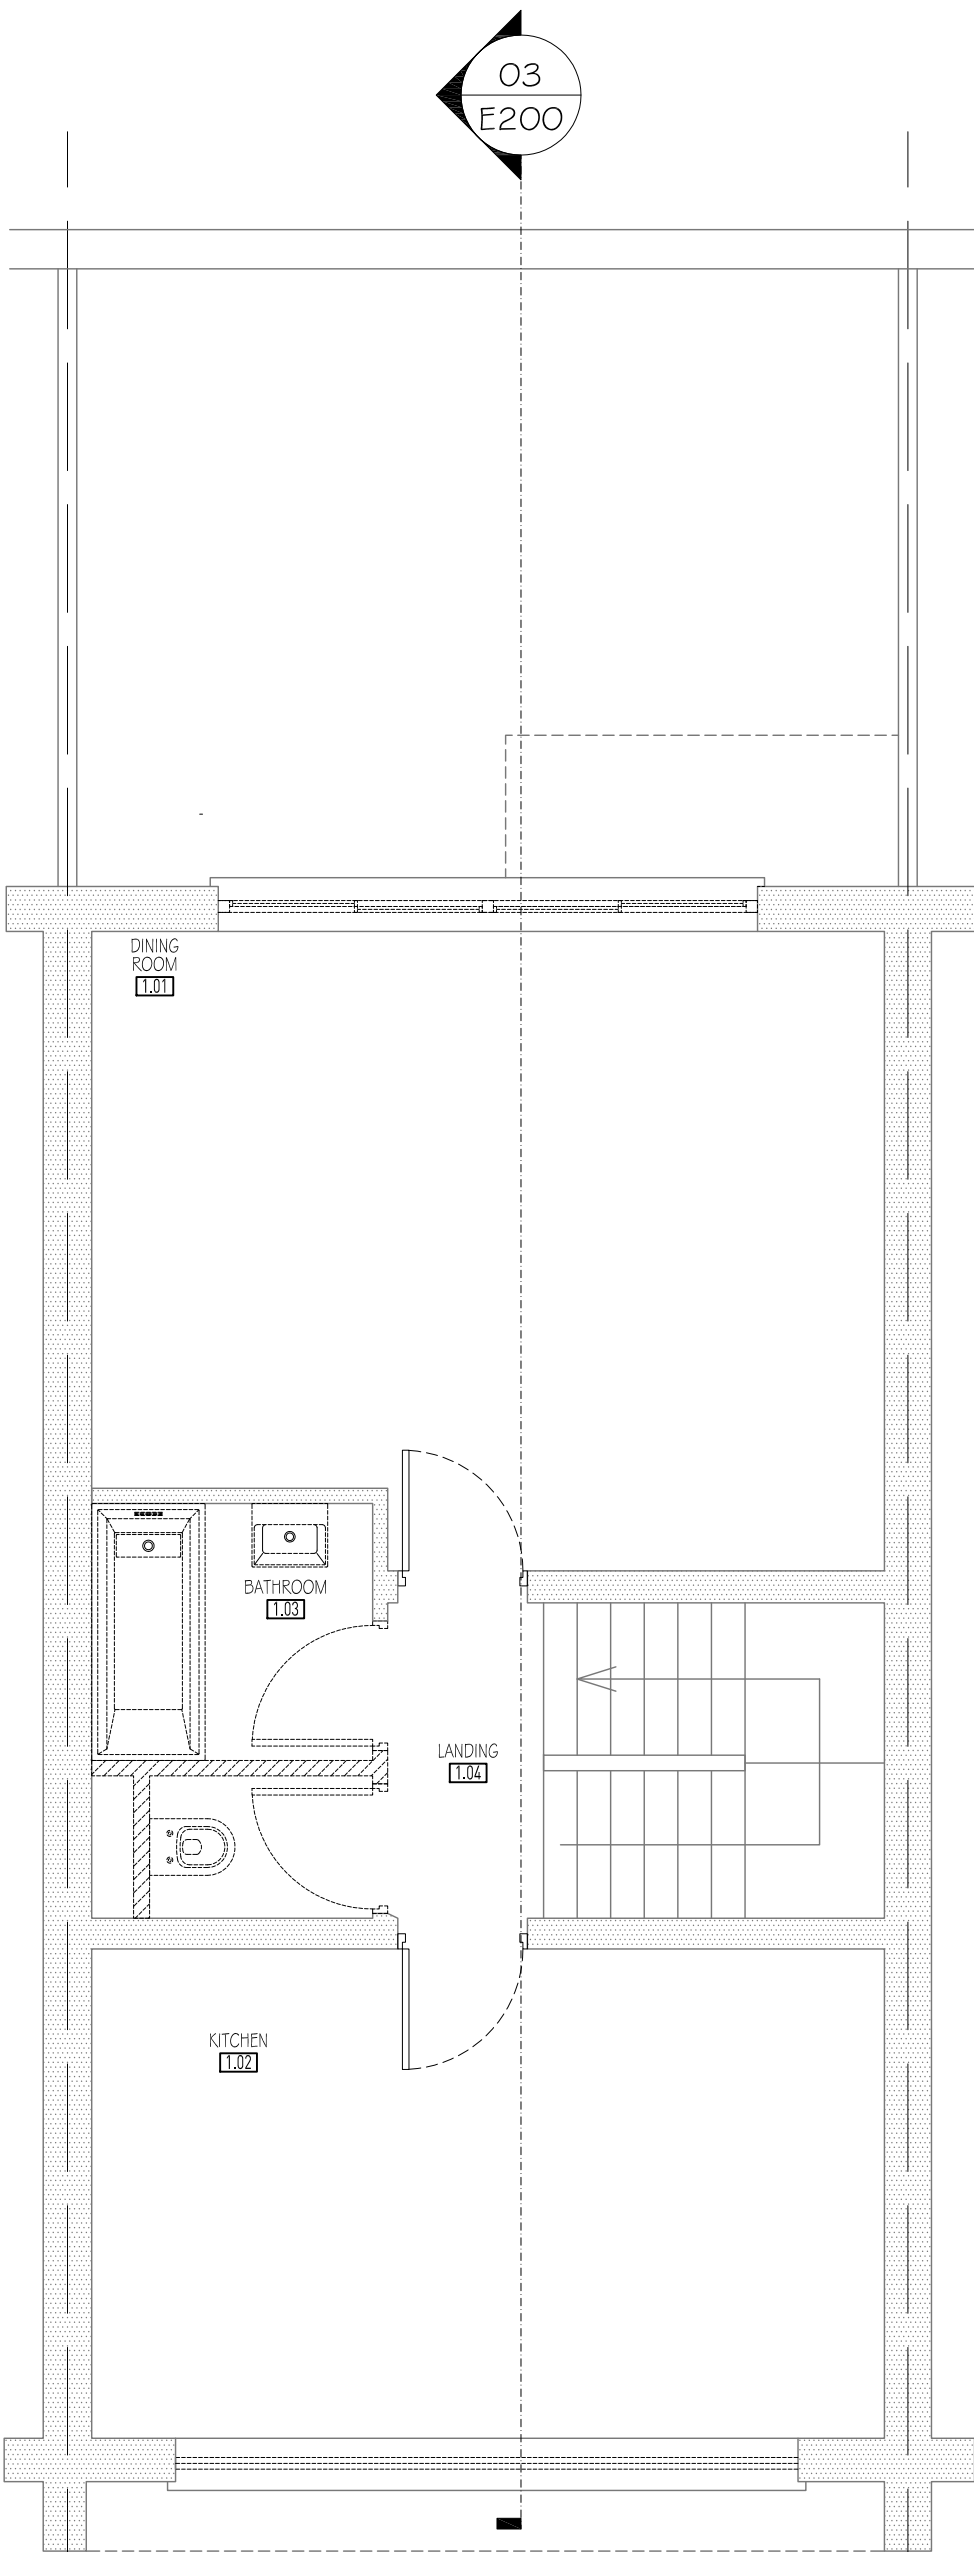

01 FIRST FLOOR

Scale 1:50 PLAN

- A 03.04.12 PROPOSED LIGHT WELLS OMITTED FROM GROUND FLOOR PLAN
- 29.02.12 ISSUED FOR PLANNING

NO DATE ISSUE/REVISION

13 Meadow Bank  
LONDON NW3 3AY

ORIGINATE

ARCHITECTS

80A Ashfield Street  
LONDON E1 2BJ

020 7790 1178

DRAWING TITLE

FLOOR  
PLANS  
AS EXISTING

DRAWN GL SCALE 1:50 @ A1  
CHECKED DS DATE 01.01.10

PROJECT NO. 1115 DRAWING NO. E100