


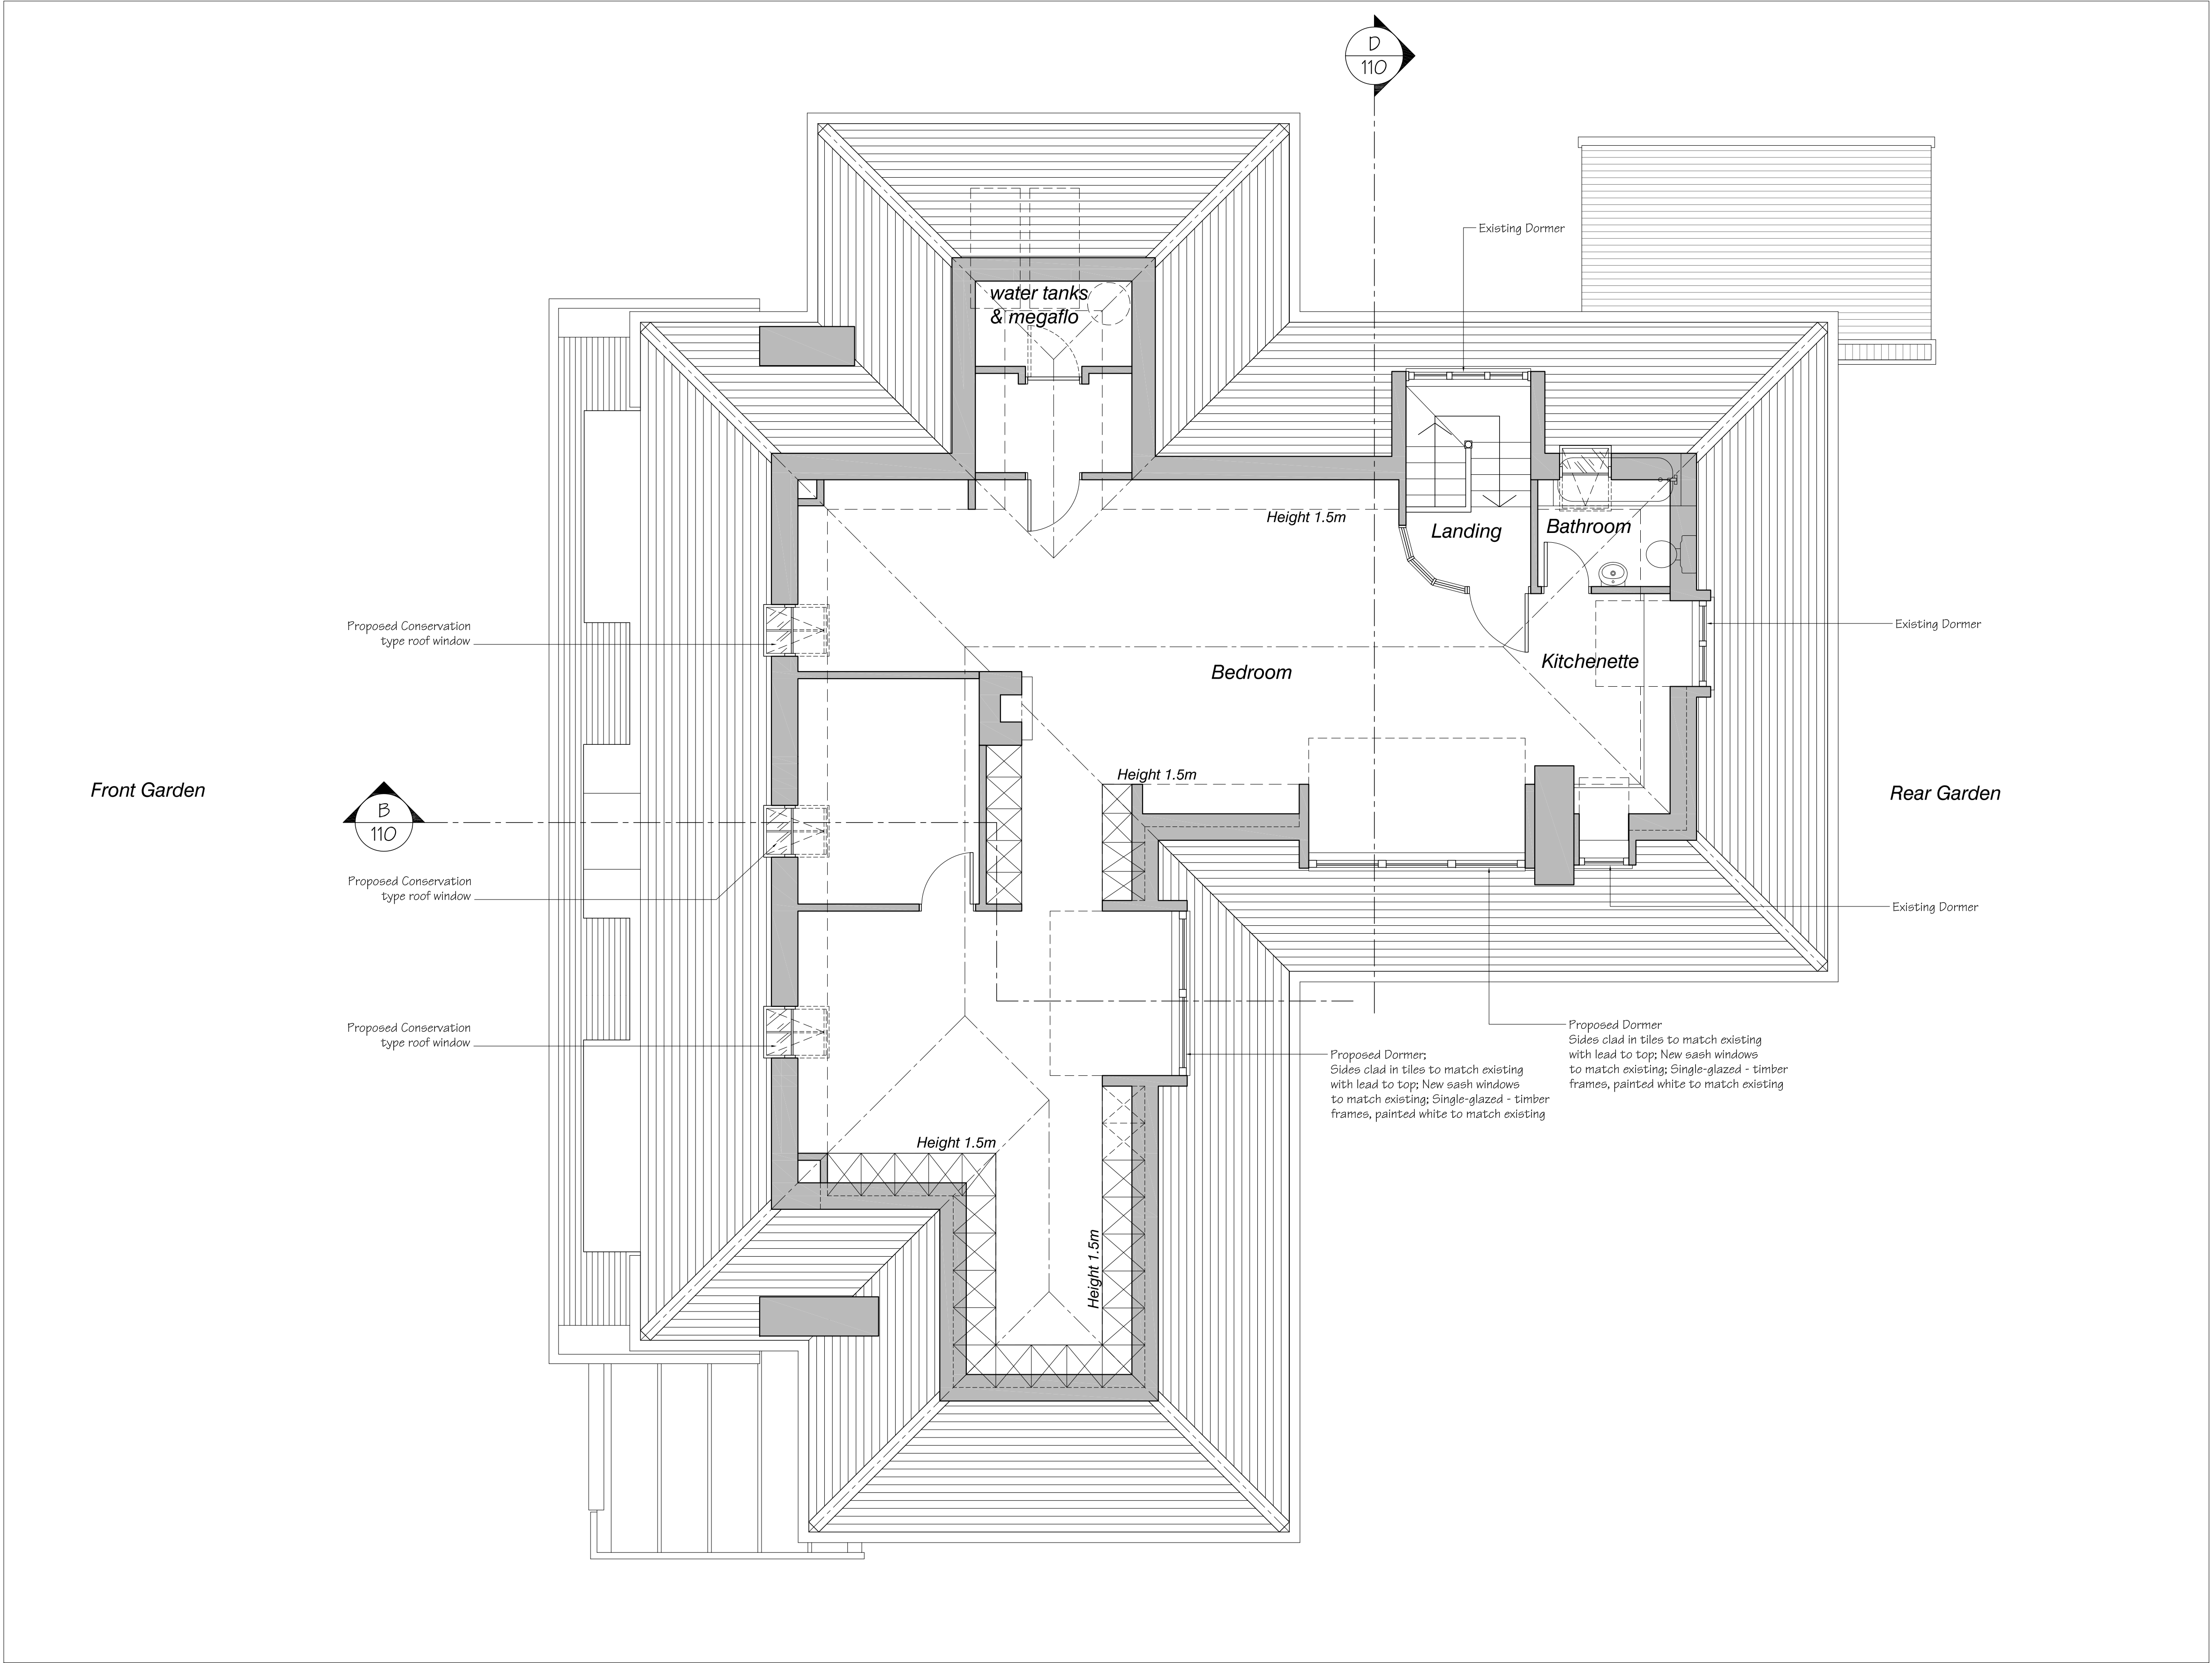

Proposed Second Floor Plan  
Scale 1:50 @A1

|   |          |
|---|----------|
| Issued For   | PLANNING |
| General Notes:<br>THIS DRAWING HAS BEEN PREPARED BY DS DESIGN SOLUTIONS AND THE DATA CONTAINED HEREIN MAY BE USED OR REPRODUCED ONLY WITH DS DESIGN SOLUTIONS' APPROVAL. |          |

| Rev. | Description   | Date       | Signed | Checked |
|------|---|------------|--------|---------|
| 01   | Revised proposed plan to show terrace and french doors omitted - replaced with new windows to proposed dormer; Revised notes to proposed dormers to rear - new sash windows proposed instead of casement windows | 23.03.2012 | MJ     | DS      |
| 02   | Revised proposed plan to show dormer to front elevation omitted - conservation type rooflight shown instead   | 02.04.2012 | MJ     | DS      |

|  |
|--|
|  |
|--|

|  |
|--|
|  |
|--|

|  |
|--|
|  |
|--|

|                                         |
|-----------------------------------------|
| Drawing Scale = 1:50 @ A1<br>1:100 @ A3 |
|-----------------------------------------|

| Scale                                          | Date       | Drawn by | Checked by |
|------------------------------------------------|------------|----------|------------|
| 1:50 @ A1                                      | 31.01.2012 | MJ       | DS         |
| Drawing Title<br>Proposed Second Floor Plan    |            |          |            |
| Project<br>20 Redington Road<br>London NW3 7RG |            |          |            |

|                        |                    |                |
|------------------------|--------------------|----------------|
| Project no.<br>12/0260 | Drawing no.<br>100 | Revision<br>02 |
|                        |                    |                |

DS

design solutions

Studio 18, Liddell Road  
London NW 6 2 E W  
Phone 020 7624 6680  
Fax 020 7624 6681  
www.DesignSolutionsUK.com