



Rear Elevation - view toward 19 Bracknell Gardens



Rear Elevation - view toward 15 Bracknell Gardens



Side Elevation






Side Elevation - between 15 and 17 Bracknell Gardens



Front Elevation

Site Photographs

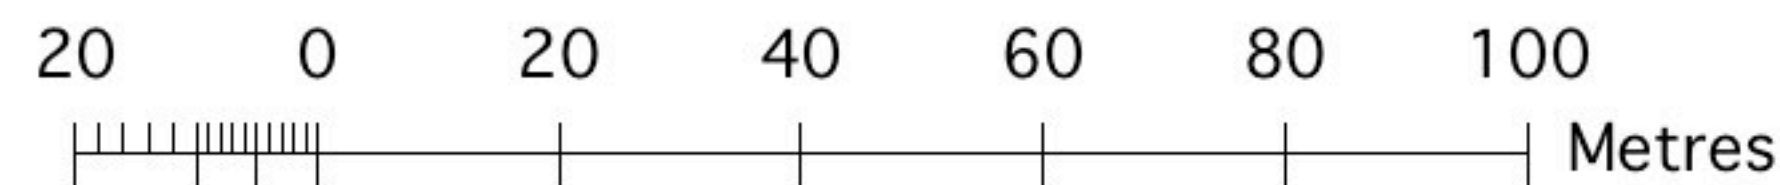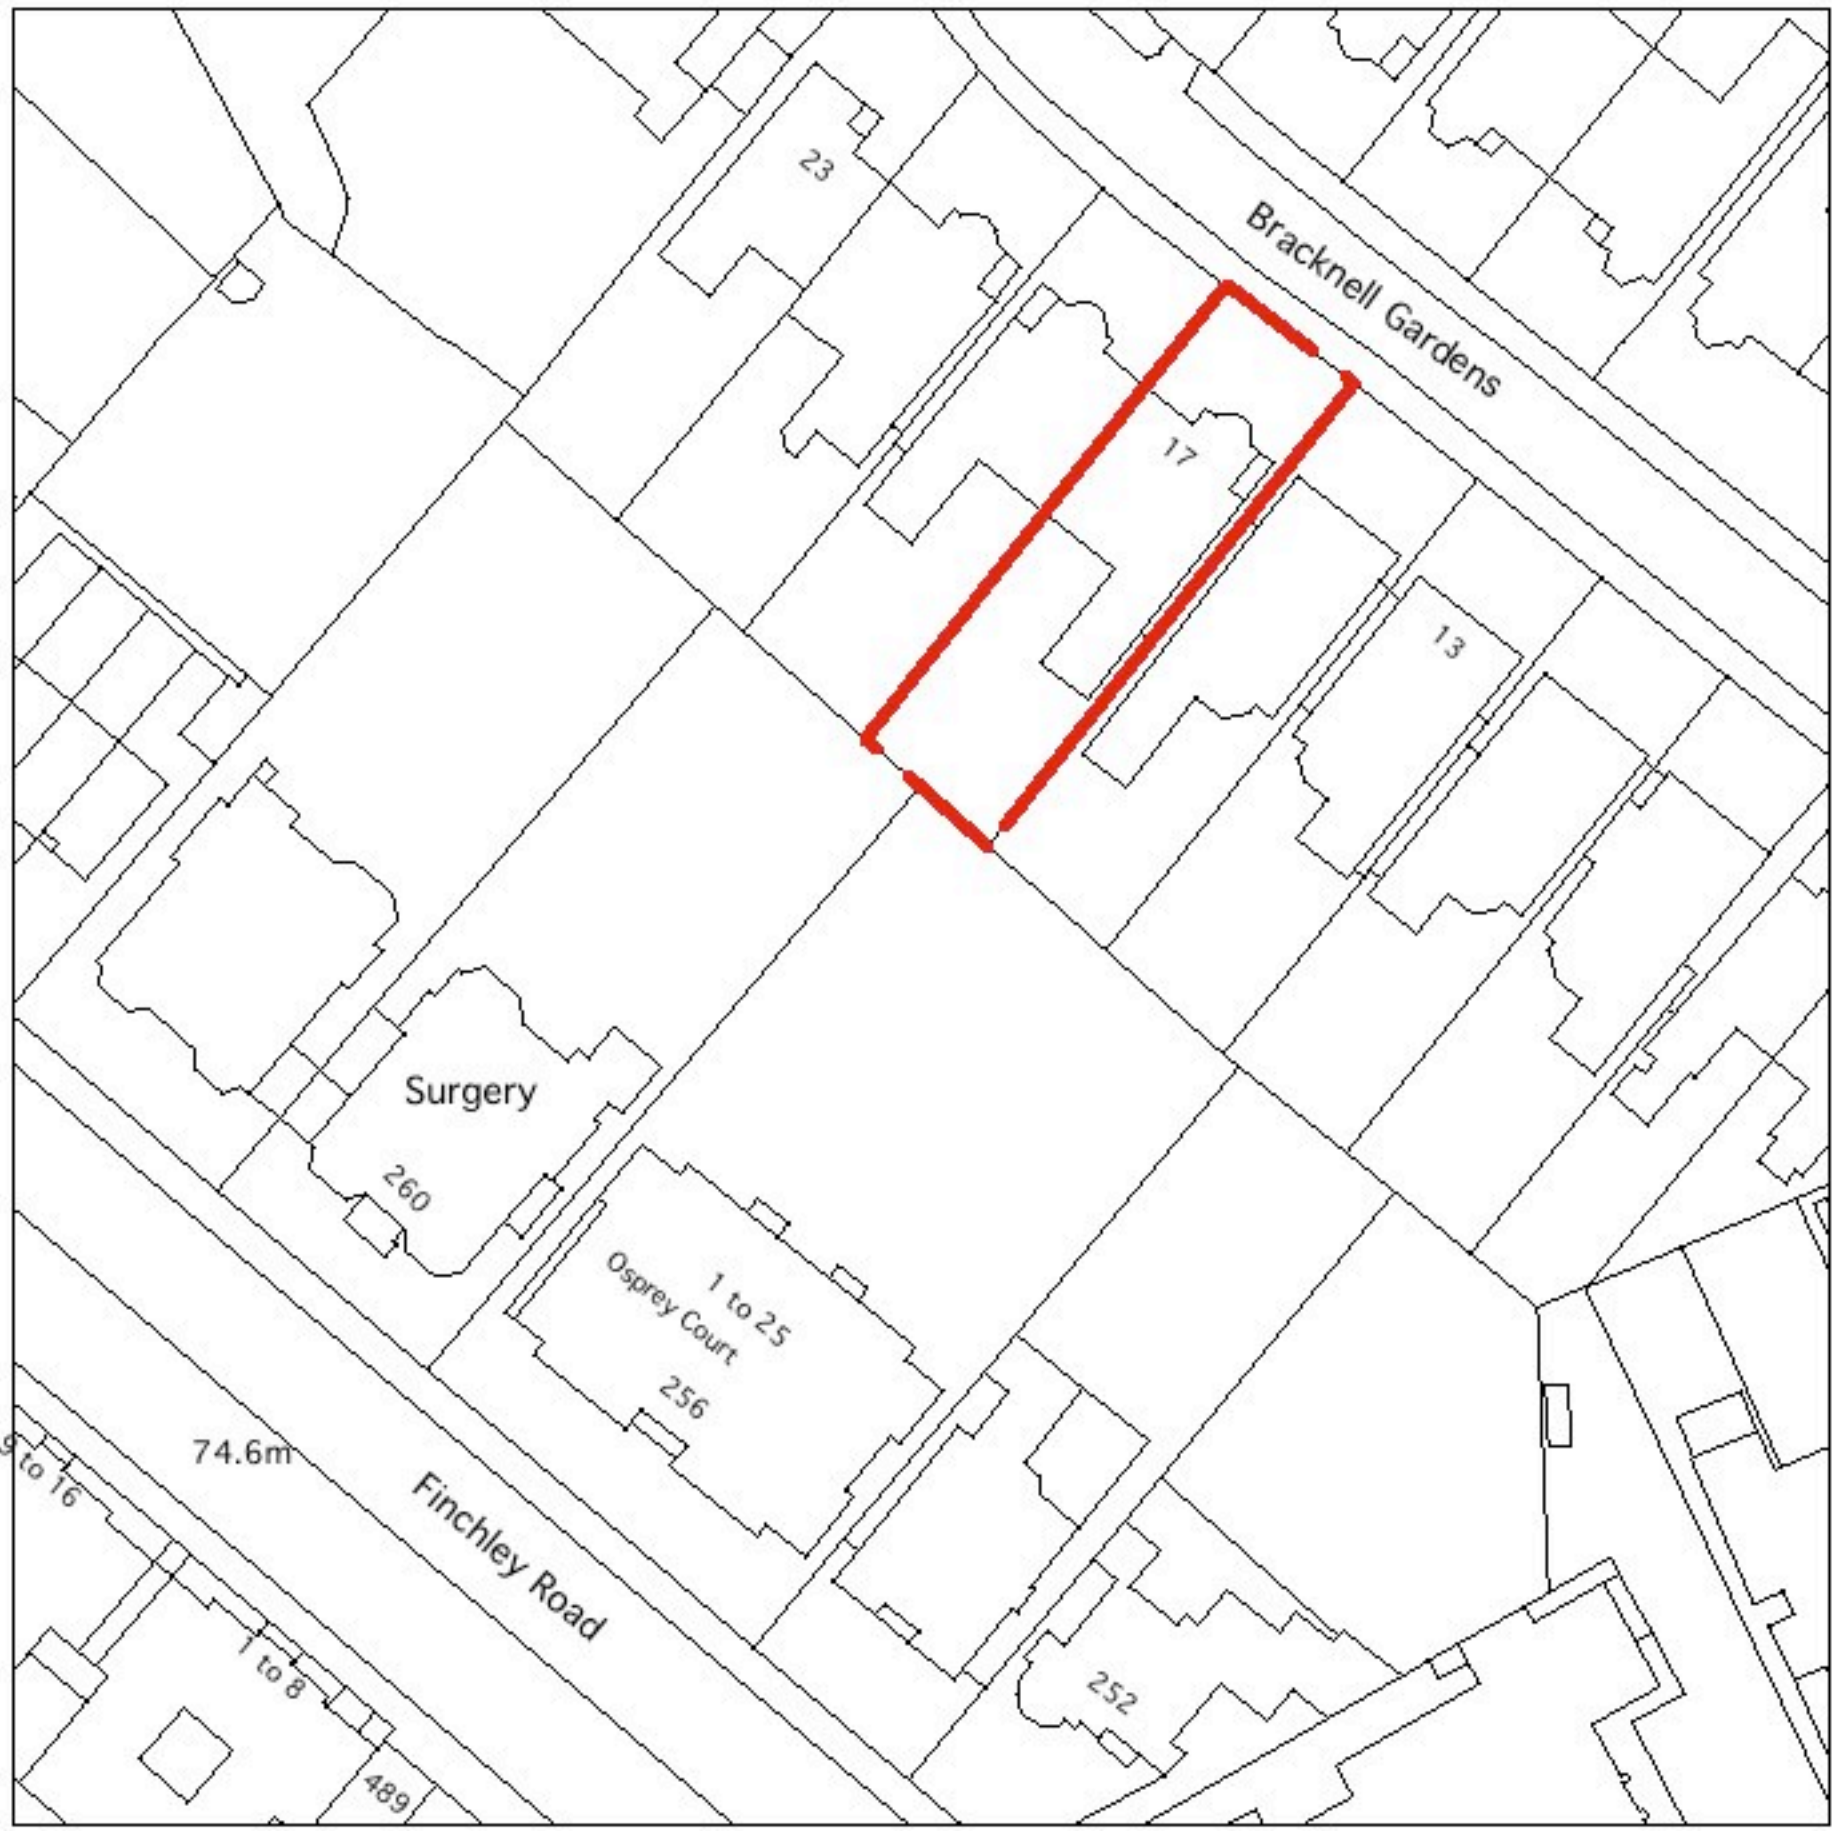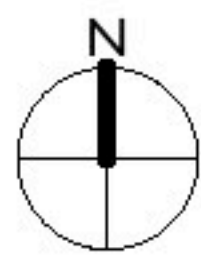

Location Plan

General Notes

All dimensions to be verified on site
To be read in conjunction with all relevant documents
In the event of discrepancy notify the Architect immediately
This document is copyright of Hugh Cullum Architects Ltd

Issue	Status	F	D
SK	Information	Feasibility	Design
P	Permissions	Scheme	Tender
C	Construction	Existing Condition	

(_): Revision Information (00.00.02/AA)

Revision: Information (date/drawn by)

HUGH CULLUM
ARCHITECTS LTD
Bloomsbury Design
61b Judd Street
London WC1H 9QT
t 020 7383 7647
f 020 7387 7645
mail@hughcullum.com

17 Bracknell Gardens

Existing Condition
Location Plan and Site Photos
1:1250@A2 February 2012

BG017-P001(_)