
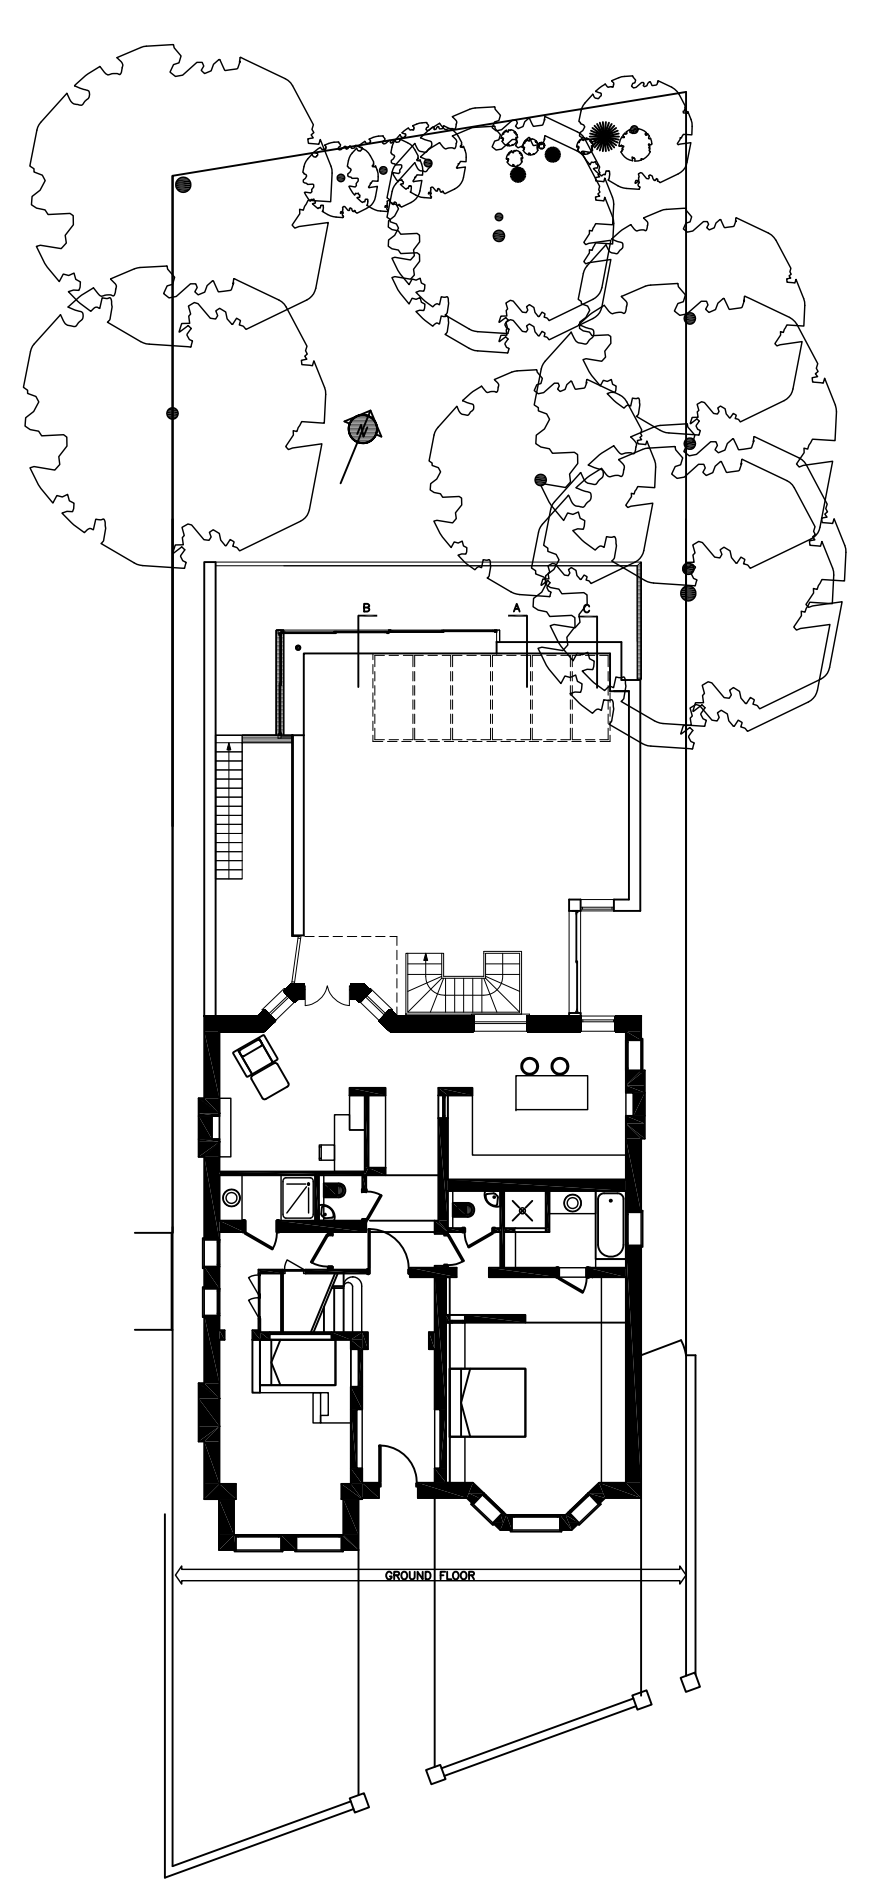
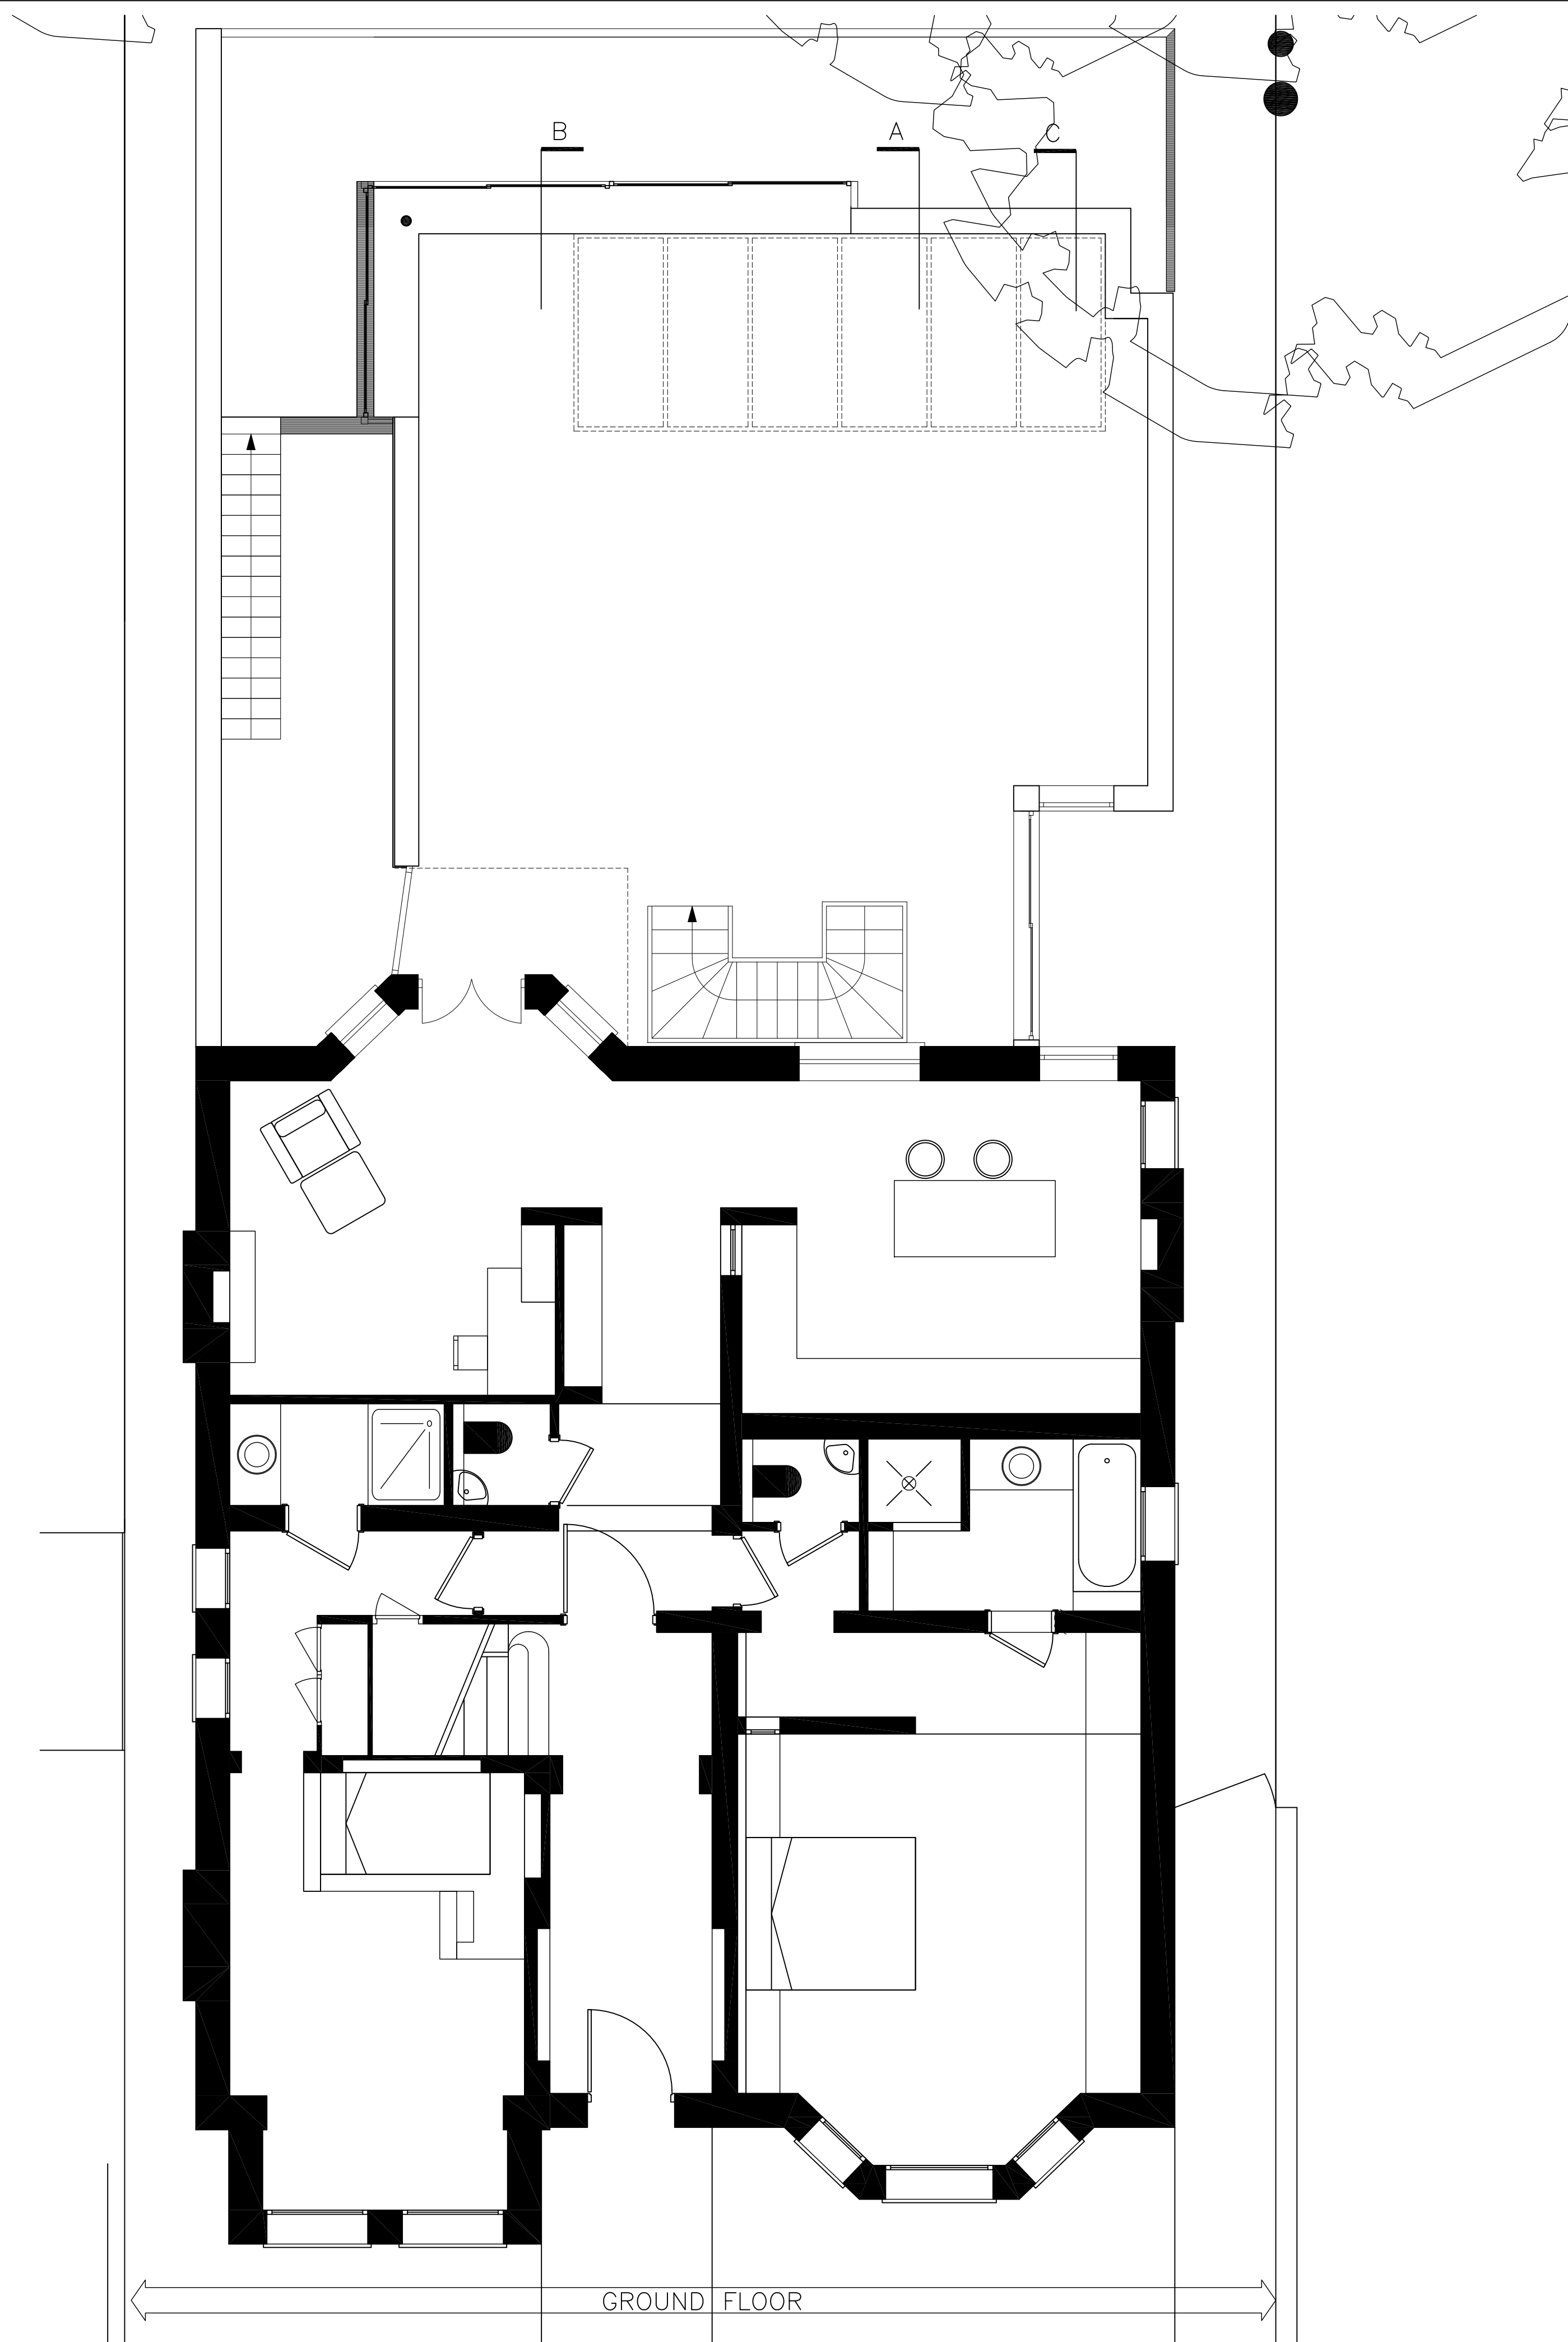
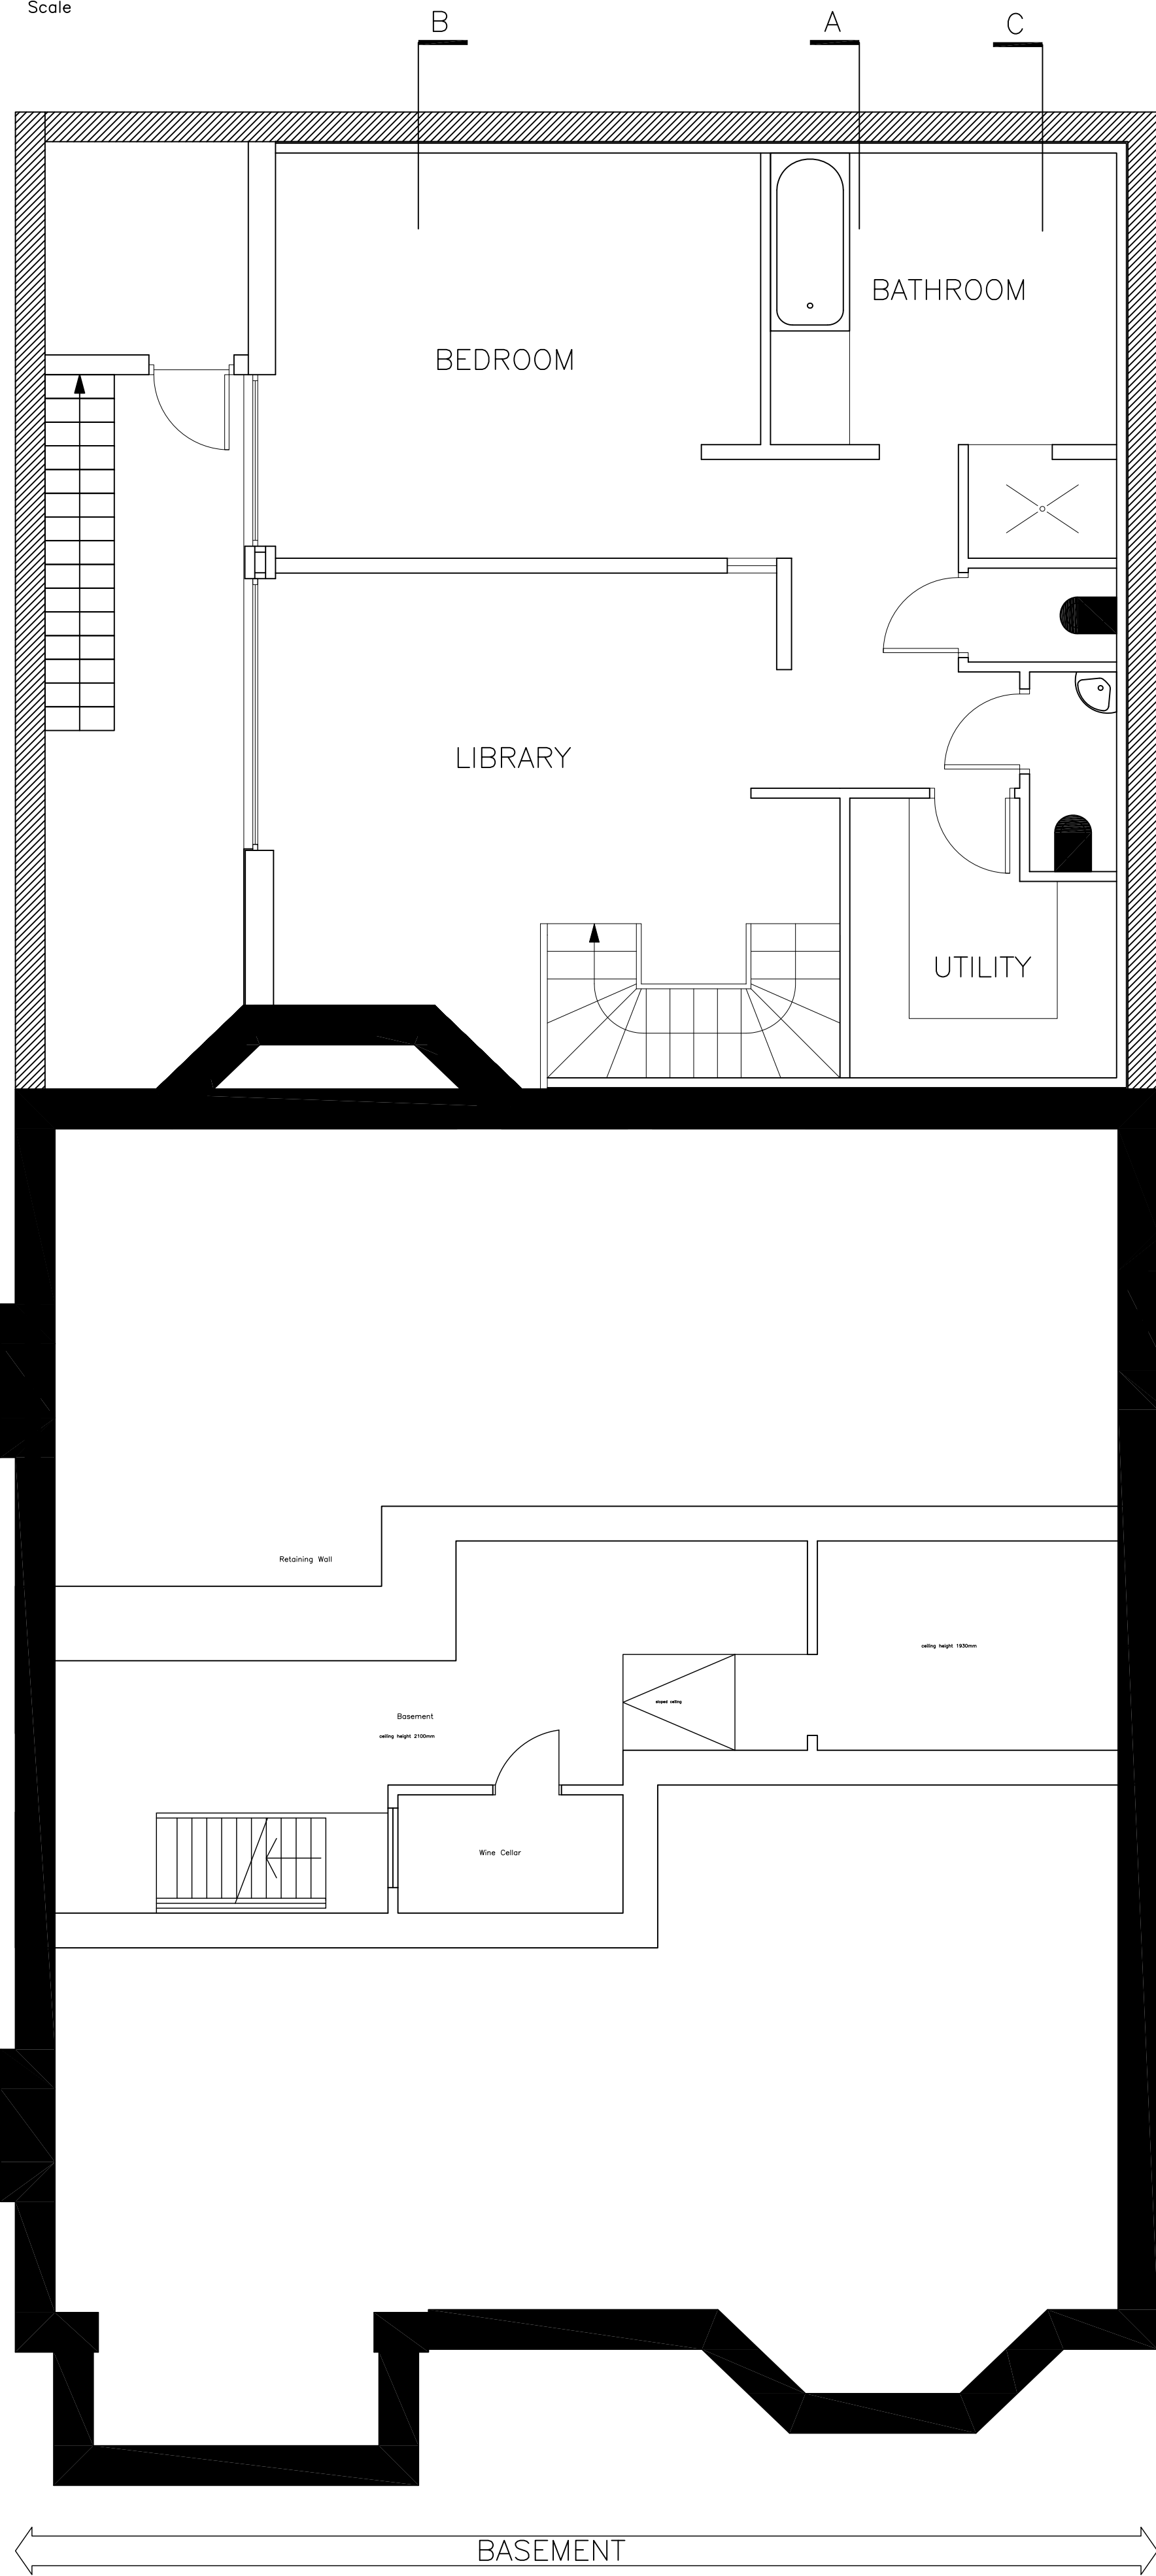


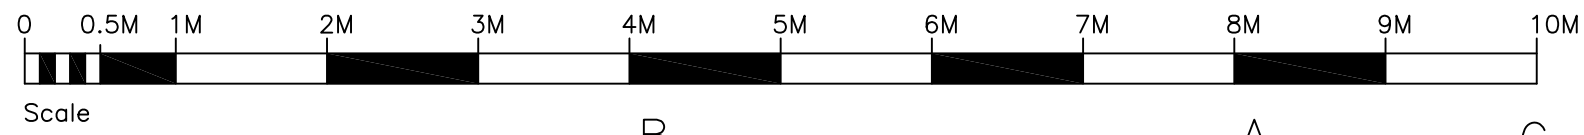

Proposed Site 1:200

Client:
Mr L G Silver
Project Title:
45 Lancaster Grove
Camden Town
London NW3
Drawing Title:
Proposed Basement Ground Floor Plans
Date: 06.03.2012
Scale: 1:50 @ A1
Dwg.No.: LG.10.05 A
HARTLEYS PROJECTS LTD
PO Box 43391 LONDON N5 1SZ
mail@hartleysltd.com 0207 354 9268