




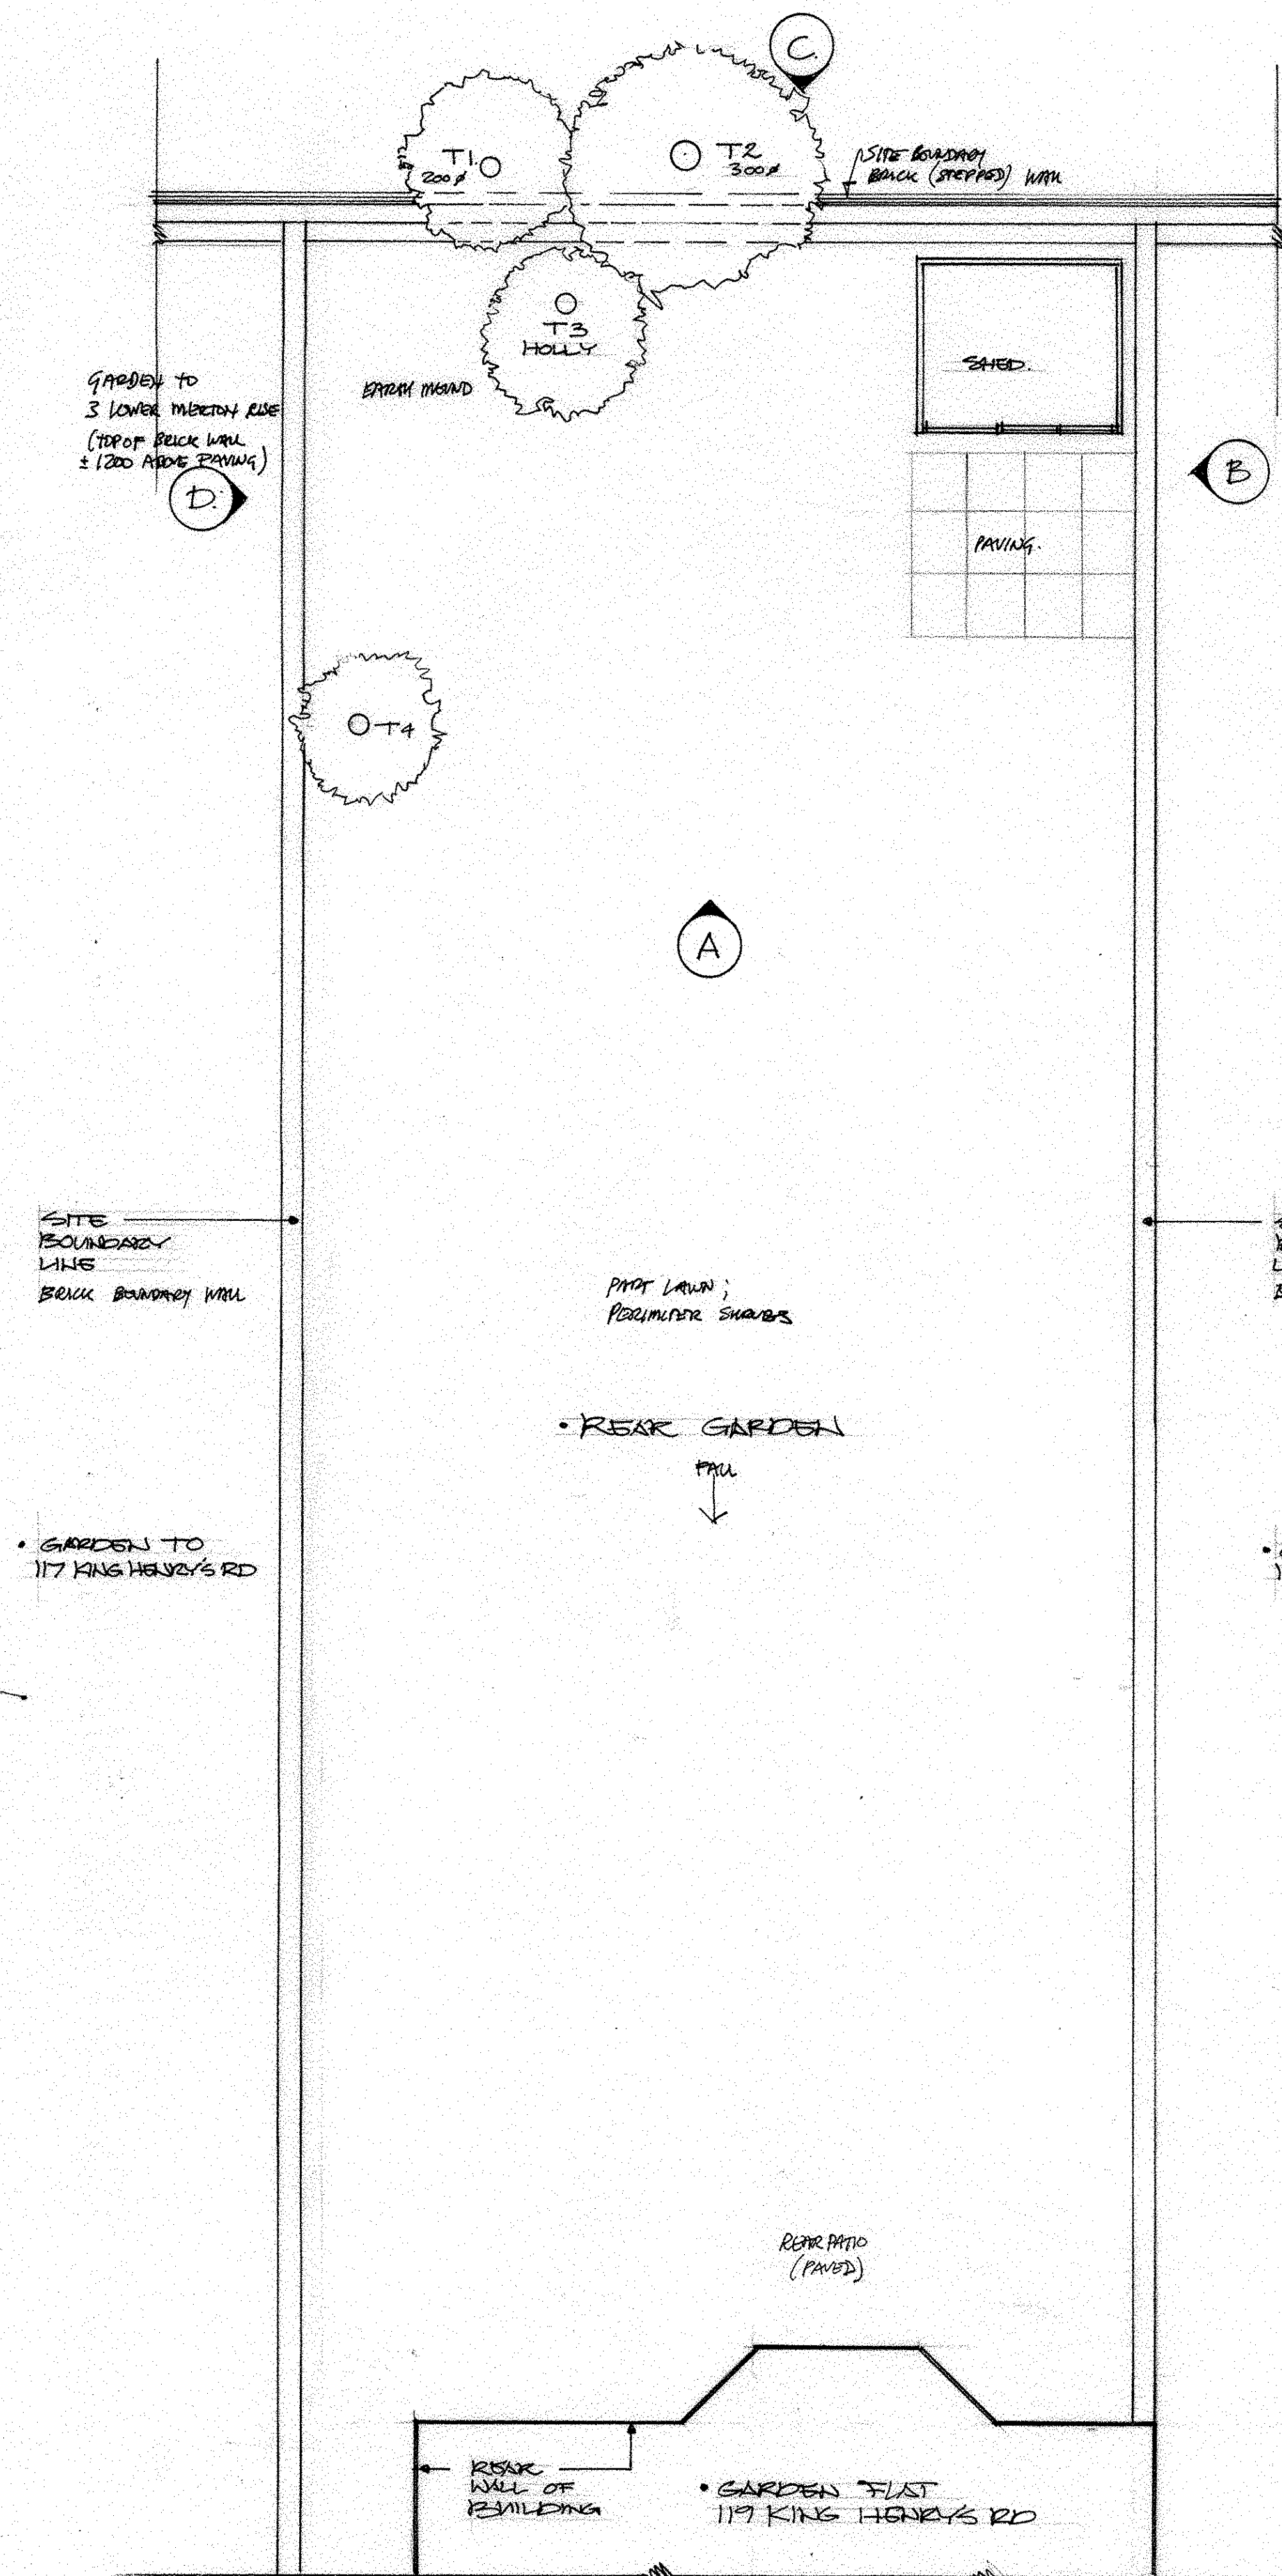


PROPOSED GARDEN PLAN

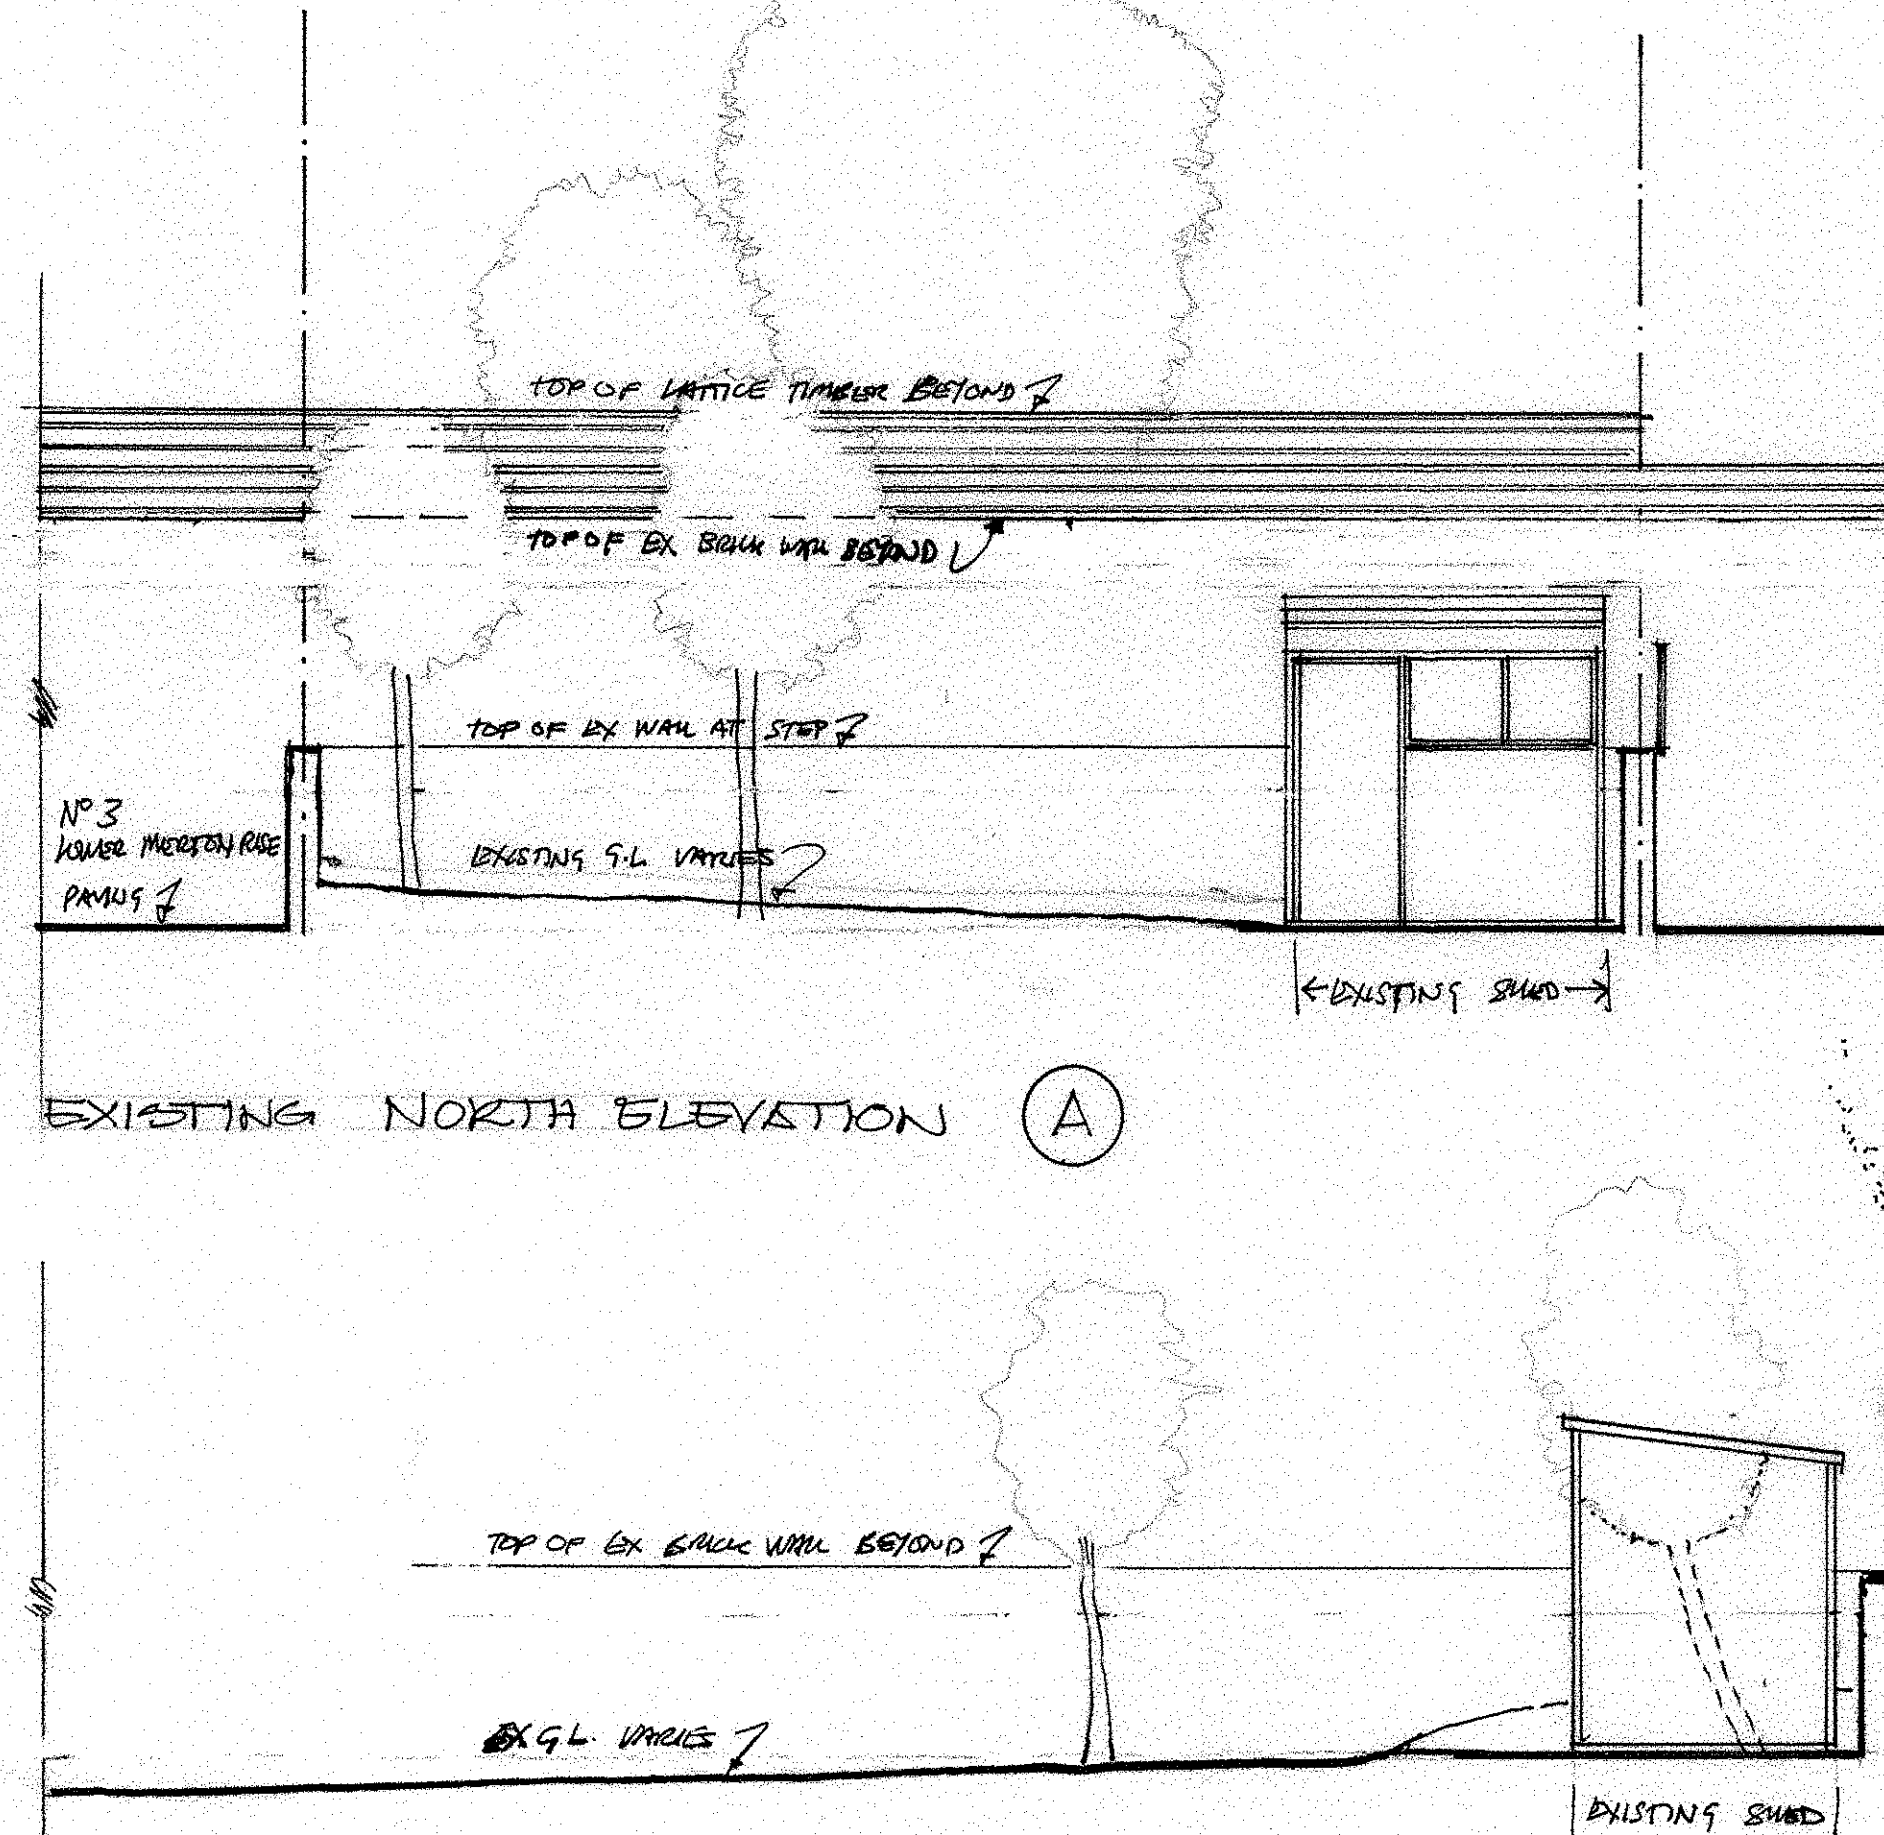

EXISTING NORTH ELEVATION (A)

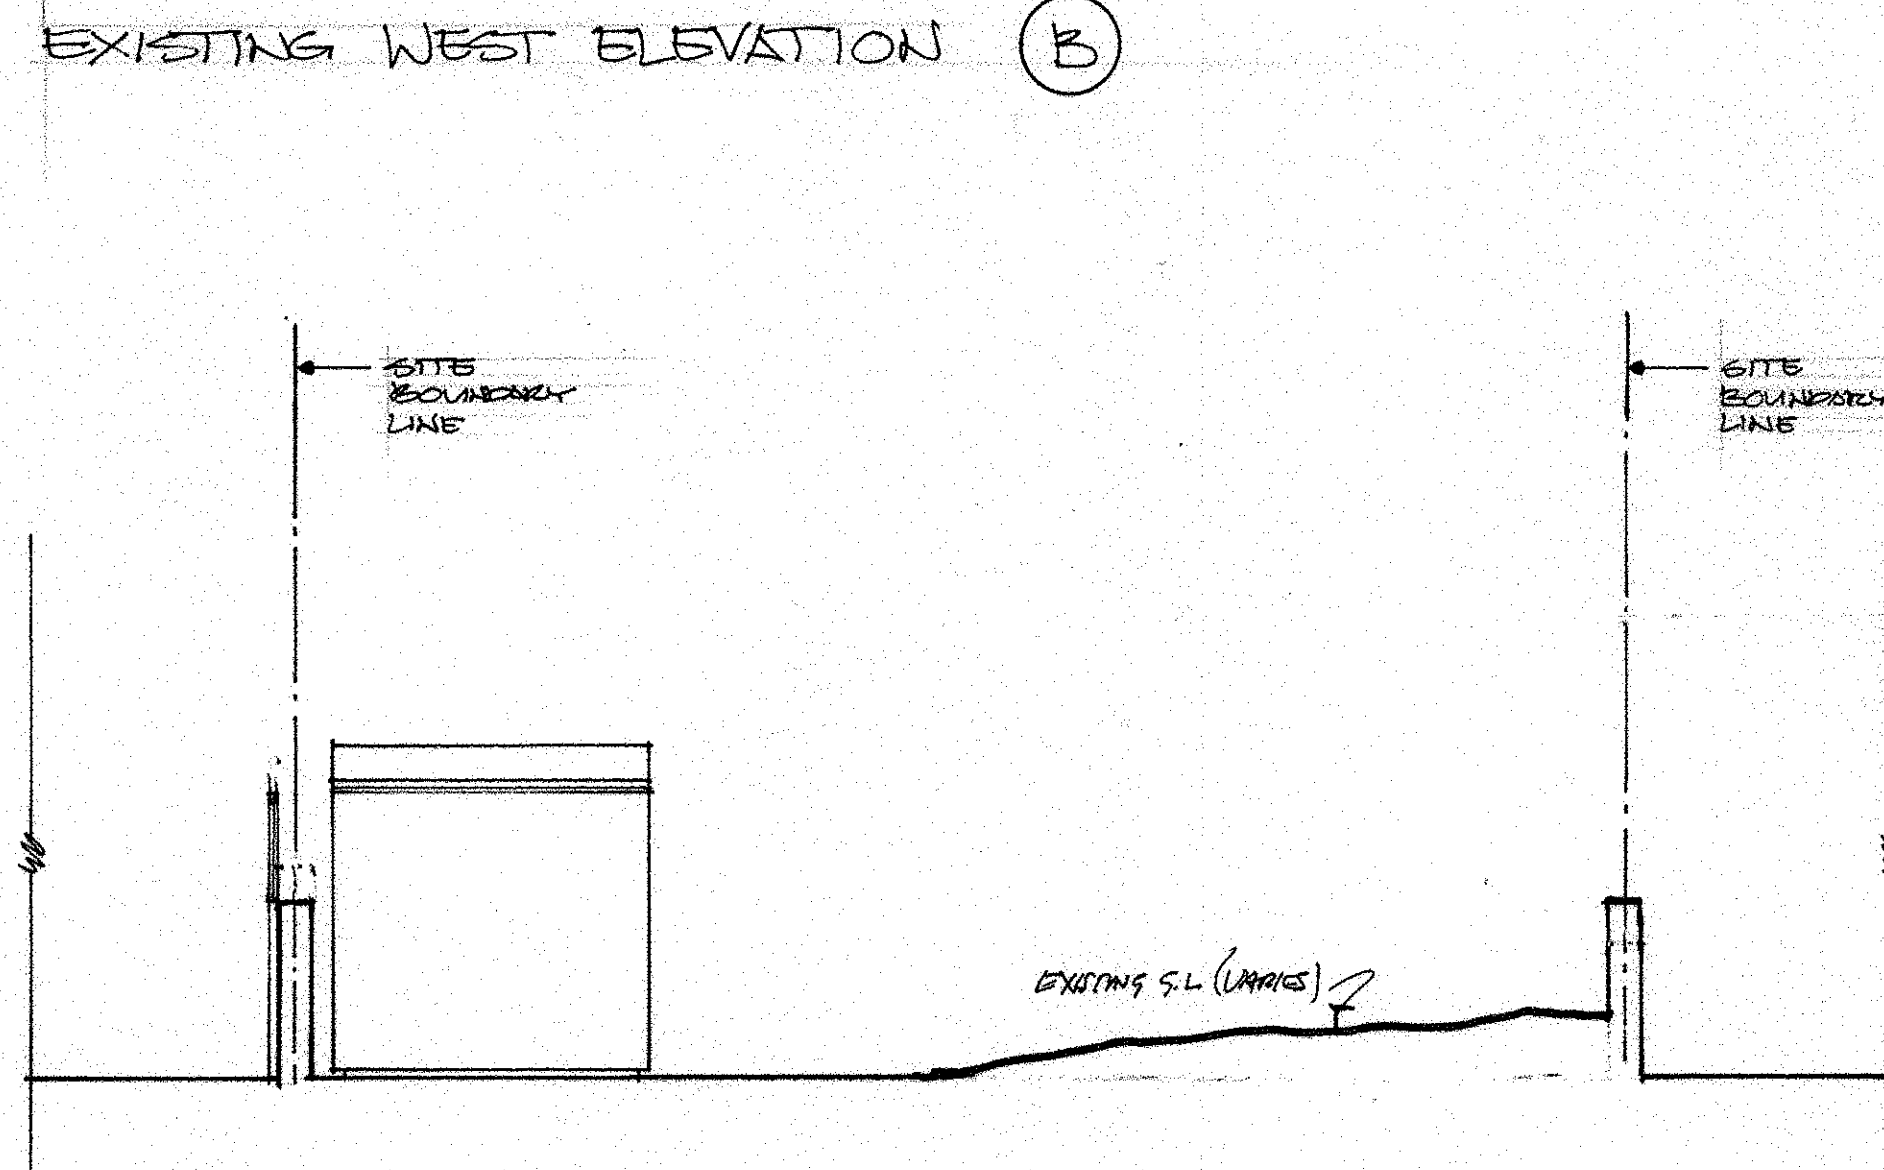


EXISTING WEST ELEVATION (B)

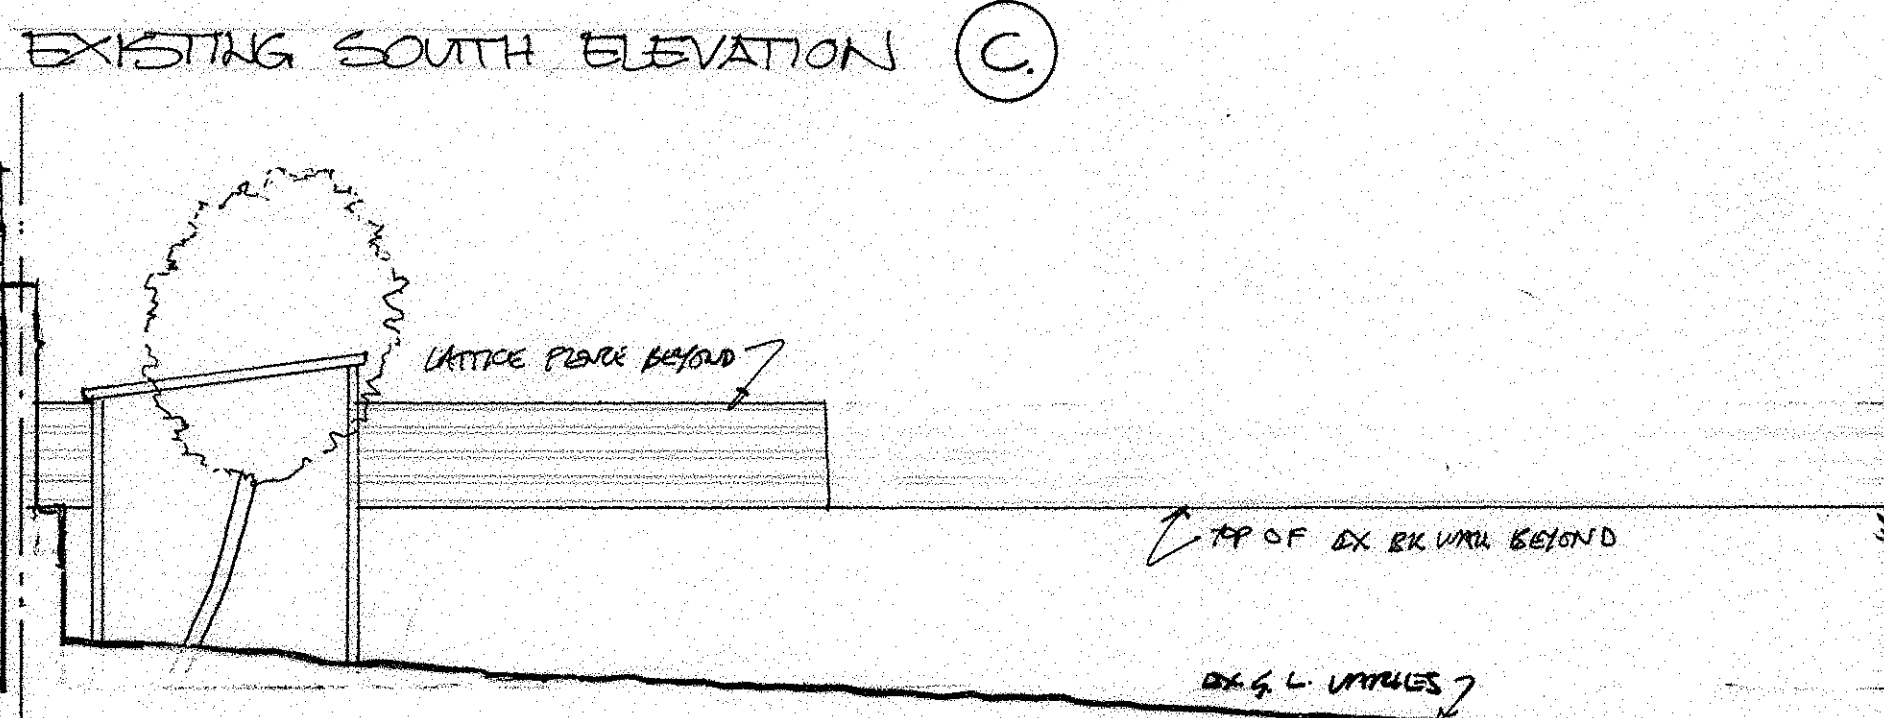

EXISTING SOUTH ELEVATION (C)



EXISTING EAST ELEVATION (D)

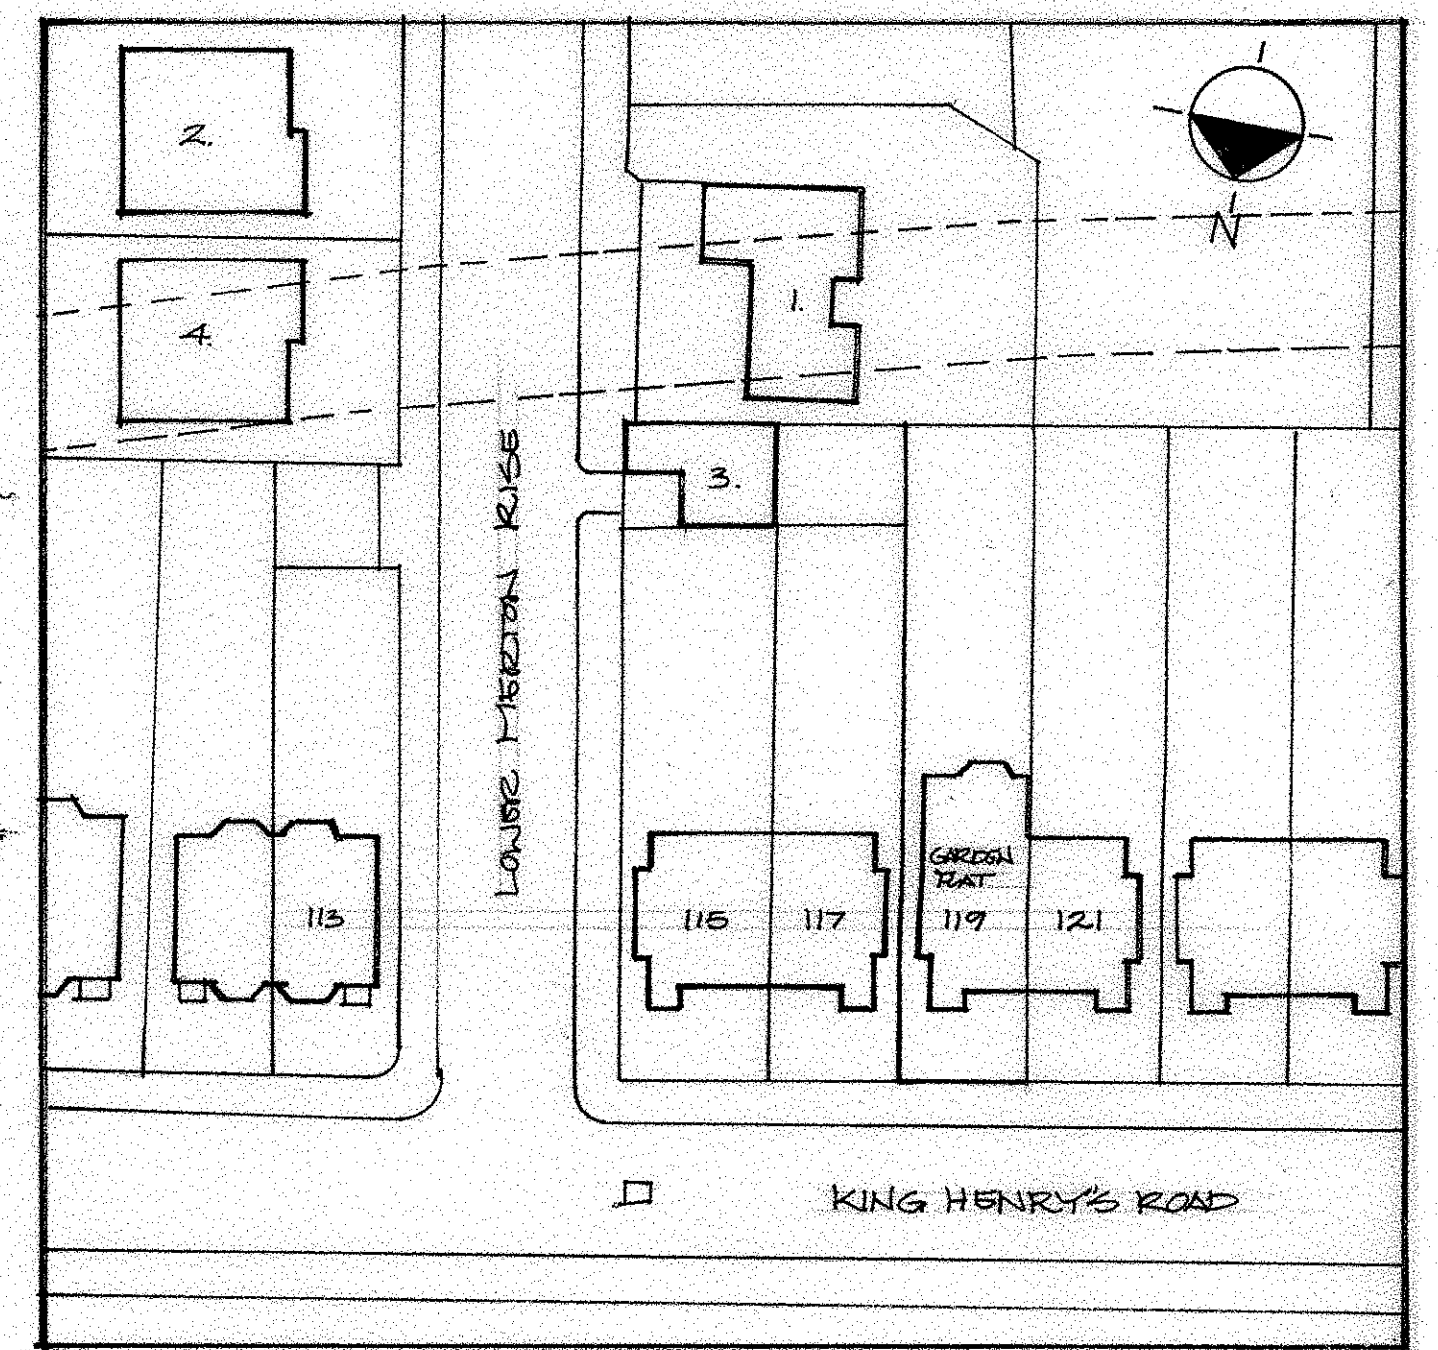

PROPOSED SITE AND LOCATION PLAN.
SCALE 1:500.

REAR GARDEN TO NO 3 LOWER MERTON RISE SHOWN. EXISTING GARDEN LEVELS SHOWN IN RELATIONSHIP TO BOUNDARIES

DATE	REVISIONS	REV
25.3.12		A
THIS DRAWING IS THE COPYRIGHT OF THE ARCHITECT AND SHOULD NOT BE REPRODUCED IN ANY MANNER WITHOUT WRITTEN CONSENT. NO PART OF THIS DRAWING SHOULD BE REPRODUCED IN ANY MANNER WITHOUT THE WRITTEN CONSENT OF THE ARCHITECT. DISCREPANCIES SHOULD BE REPORTED TO THE ARCHITECT IMMEDIATELY.		
PROJECT GARDEN FLAT 119 KING HENRY'S ROAD LONDON NW3 3RB		
DRAWING GARDEN ROOM EXISTING PLAN, ELEVATIONS & SECTION		
DATE 01.11	transformation	
DEL. S.B.	ARCHITECTS	
COMPUTER	17 BONNY STREET LONDON NW1 9PE TEL: 020 7424 0122 FAX: 020 7424 0133 e-mail: info@transformation-architects.co.uk	
SCALE 1:50	DWG. No. 1002-001	REV. No. A