


SECOND FLOOR PLAN

THIRD FLOOR PLAN

ROOF PLAN

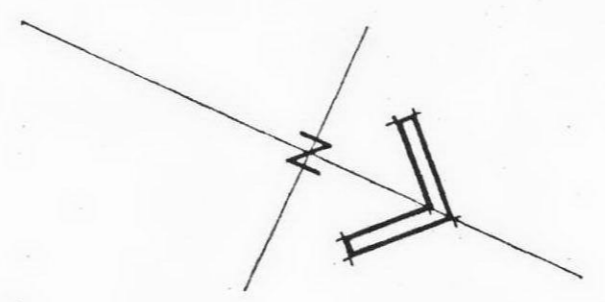

31c ESTELLE ROAD • LONDON NW3 2JX
EXISTING ARRANGMENT TO UPPER FLAT

PLANS, ELEVATIONS & SECTION

Date: 15 Sept. 88 Scale: 1:50 Dwg. No. 691-88-2