



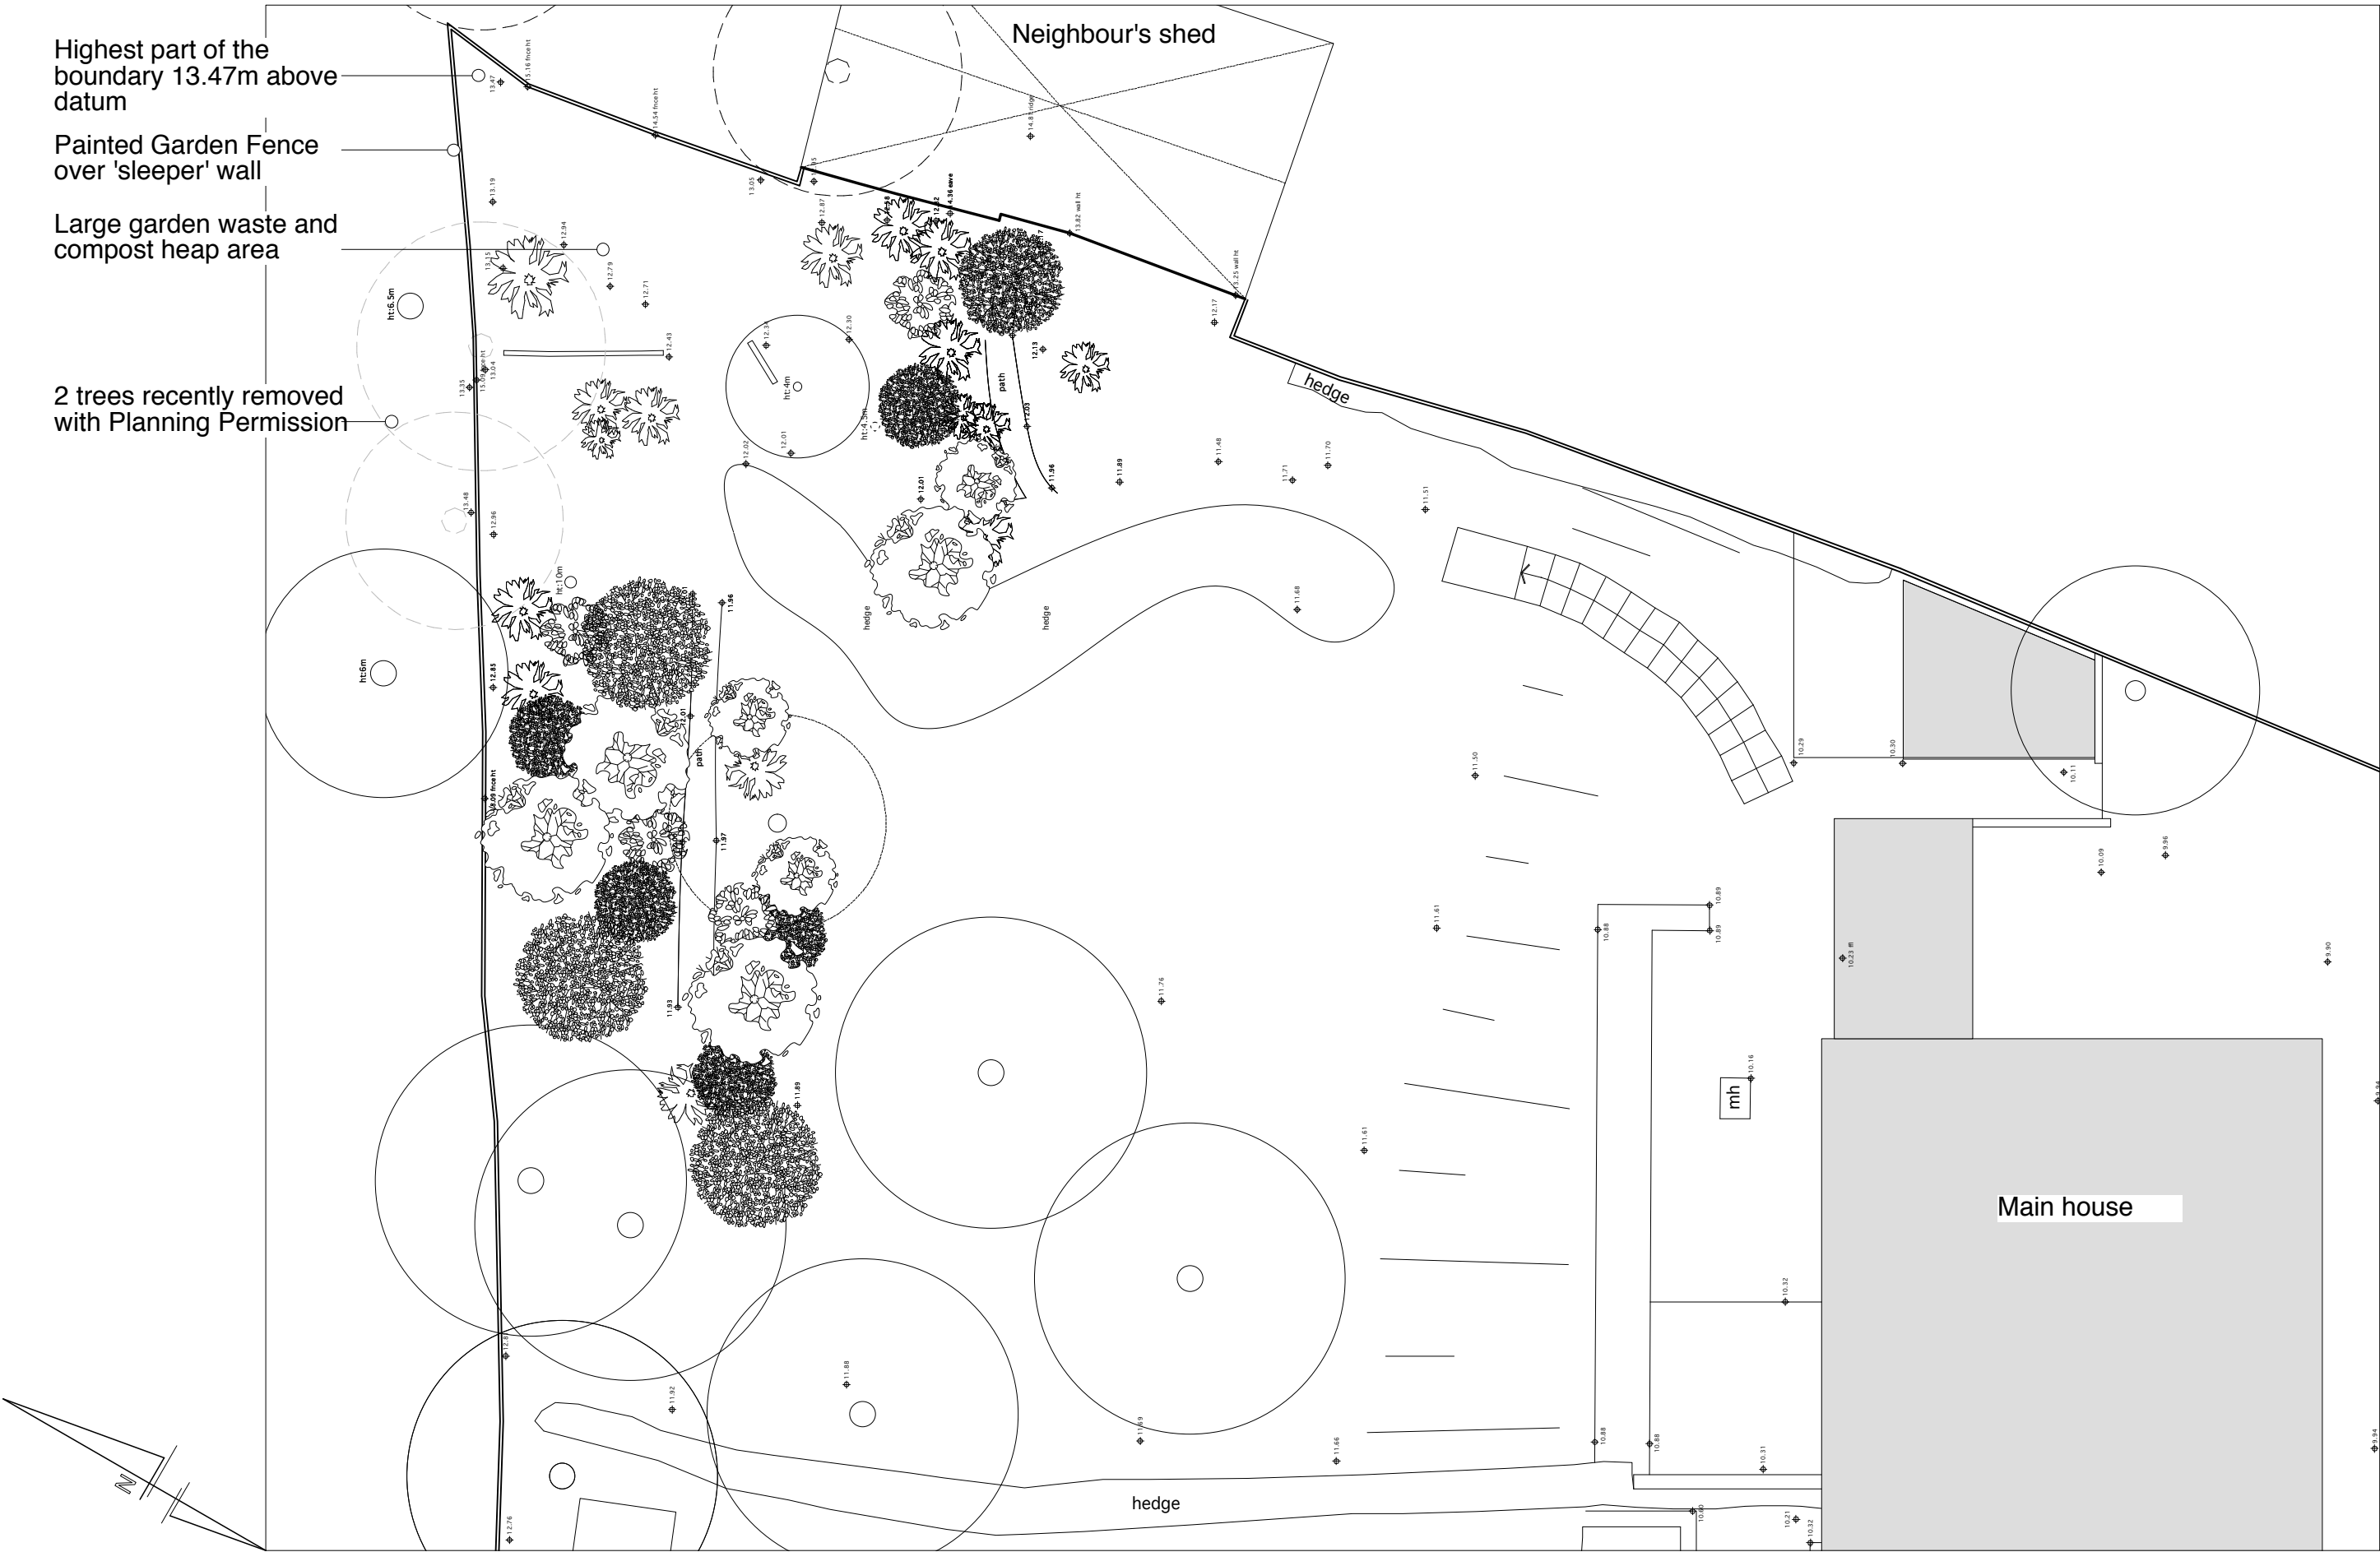

| date | rev | revision |
|------|-----|----------|
|      |     |          |

Notes:

|                                                          |                                |   |
|----------------------------------------------------------|--------------------------------|---|
| ZAC MONRO <b>ARCHITECTS</b> 21 SOLON ROAD LONDON SW2 5UU |                                |  t +44 (0)207 326 0779<br>DWG No.: |
| Project:<br><b>7 St Anne's Close</b>                     | Drawing:<br>Existing Site Plan | <b>AC 02</b>   |
| Client:<br>Daniel Outram/Zoe Soltover                    | Scale:<br><b>1:100 at A3</b>   |   |
|                                                          | Date:<br>28.03.12              |   |

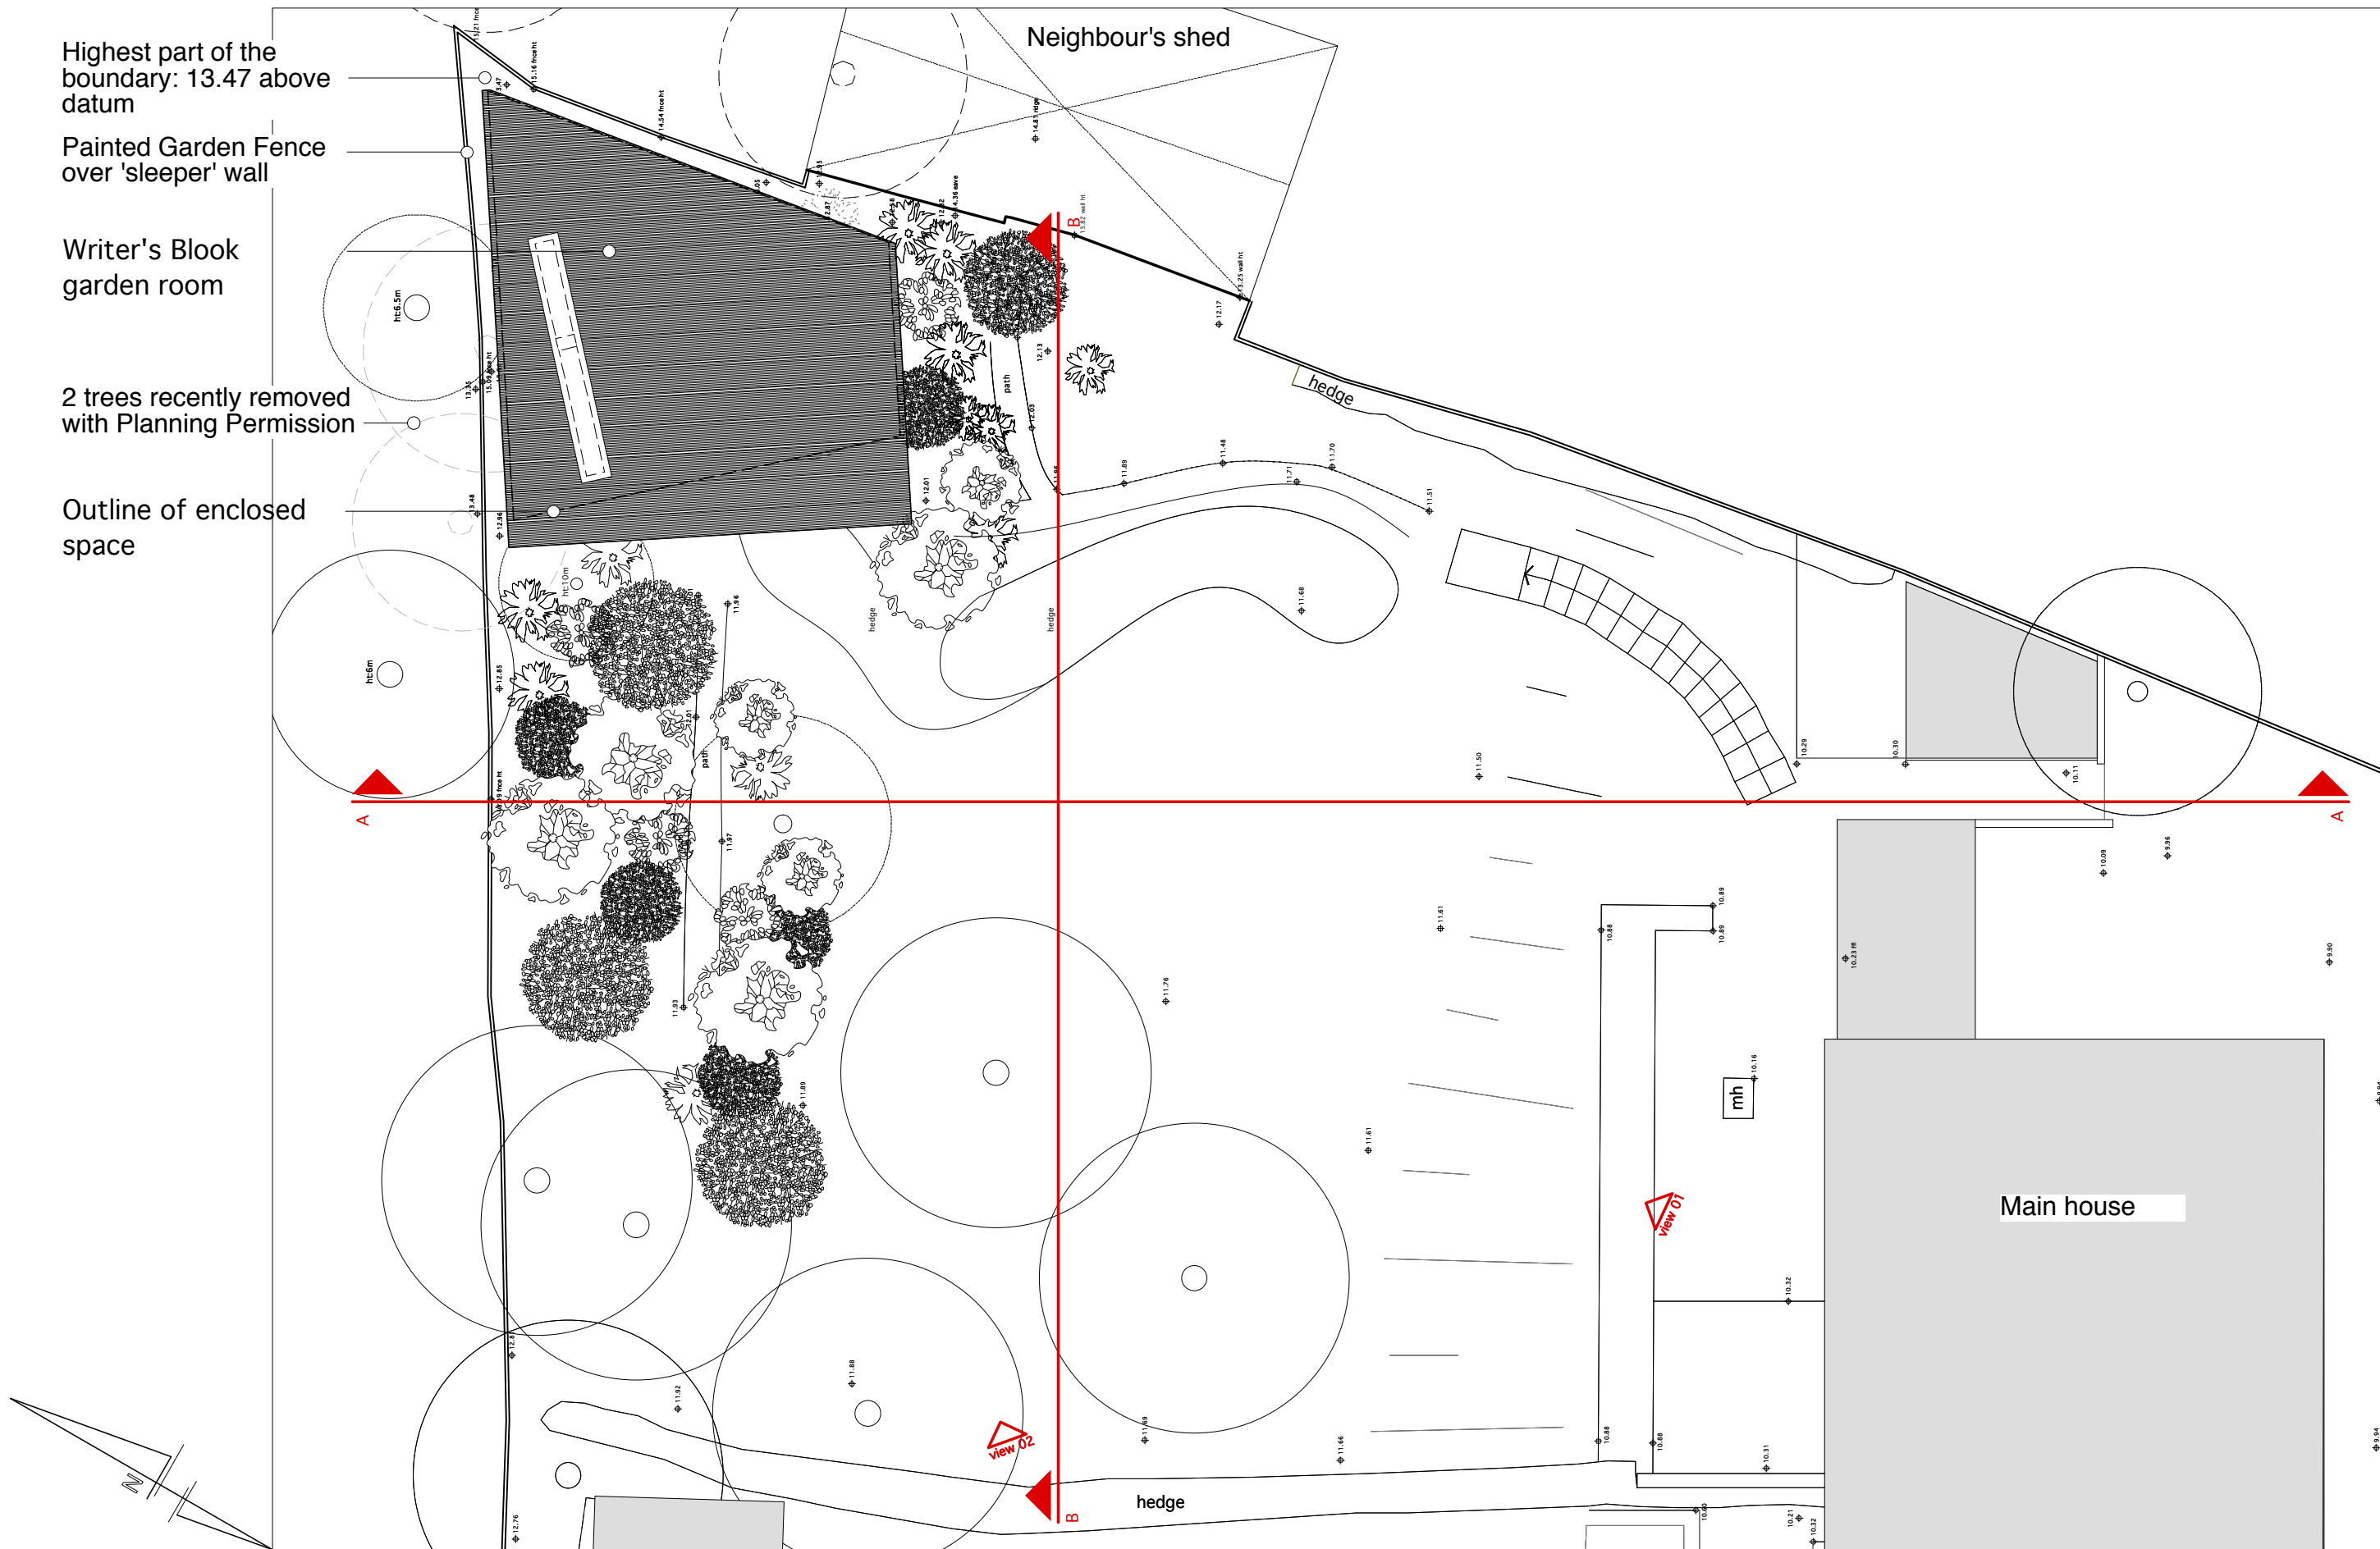


Highest part of the boundary: 13.47 above datum

Painted Garden Fence over 'sleeper' wall

Writer's Blook garden room

2 trees recently removed with Planning Permission

Outline of enclosed space

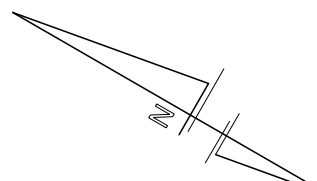

| date | rev | revision |
|------|-----|----------|
|      |     |          |
|      |     |          |
|      |     |          |

Notes:

ZAC MONRO ARCHITECTS 21 SOLON ROAD LONDON SW2 5UU

t +44 (0)207 326 0779  
DWG No.:

Project:  
7 St Anne's Close


Drawing:  
Existing Site Plan

AC 03


Client:  
Daniel Outram/Zoe Soltover

Scale:  
1:100 at A3


Date:  
28.03.12

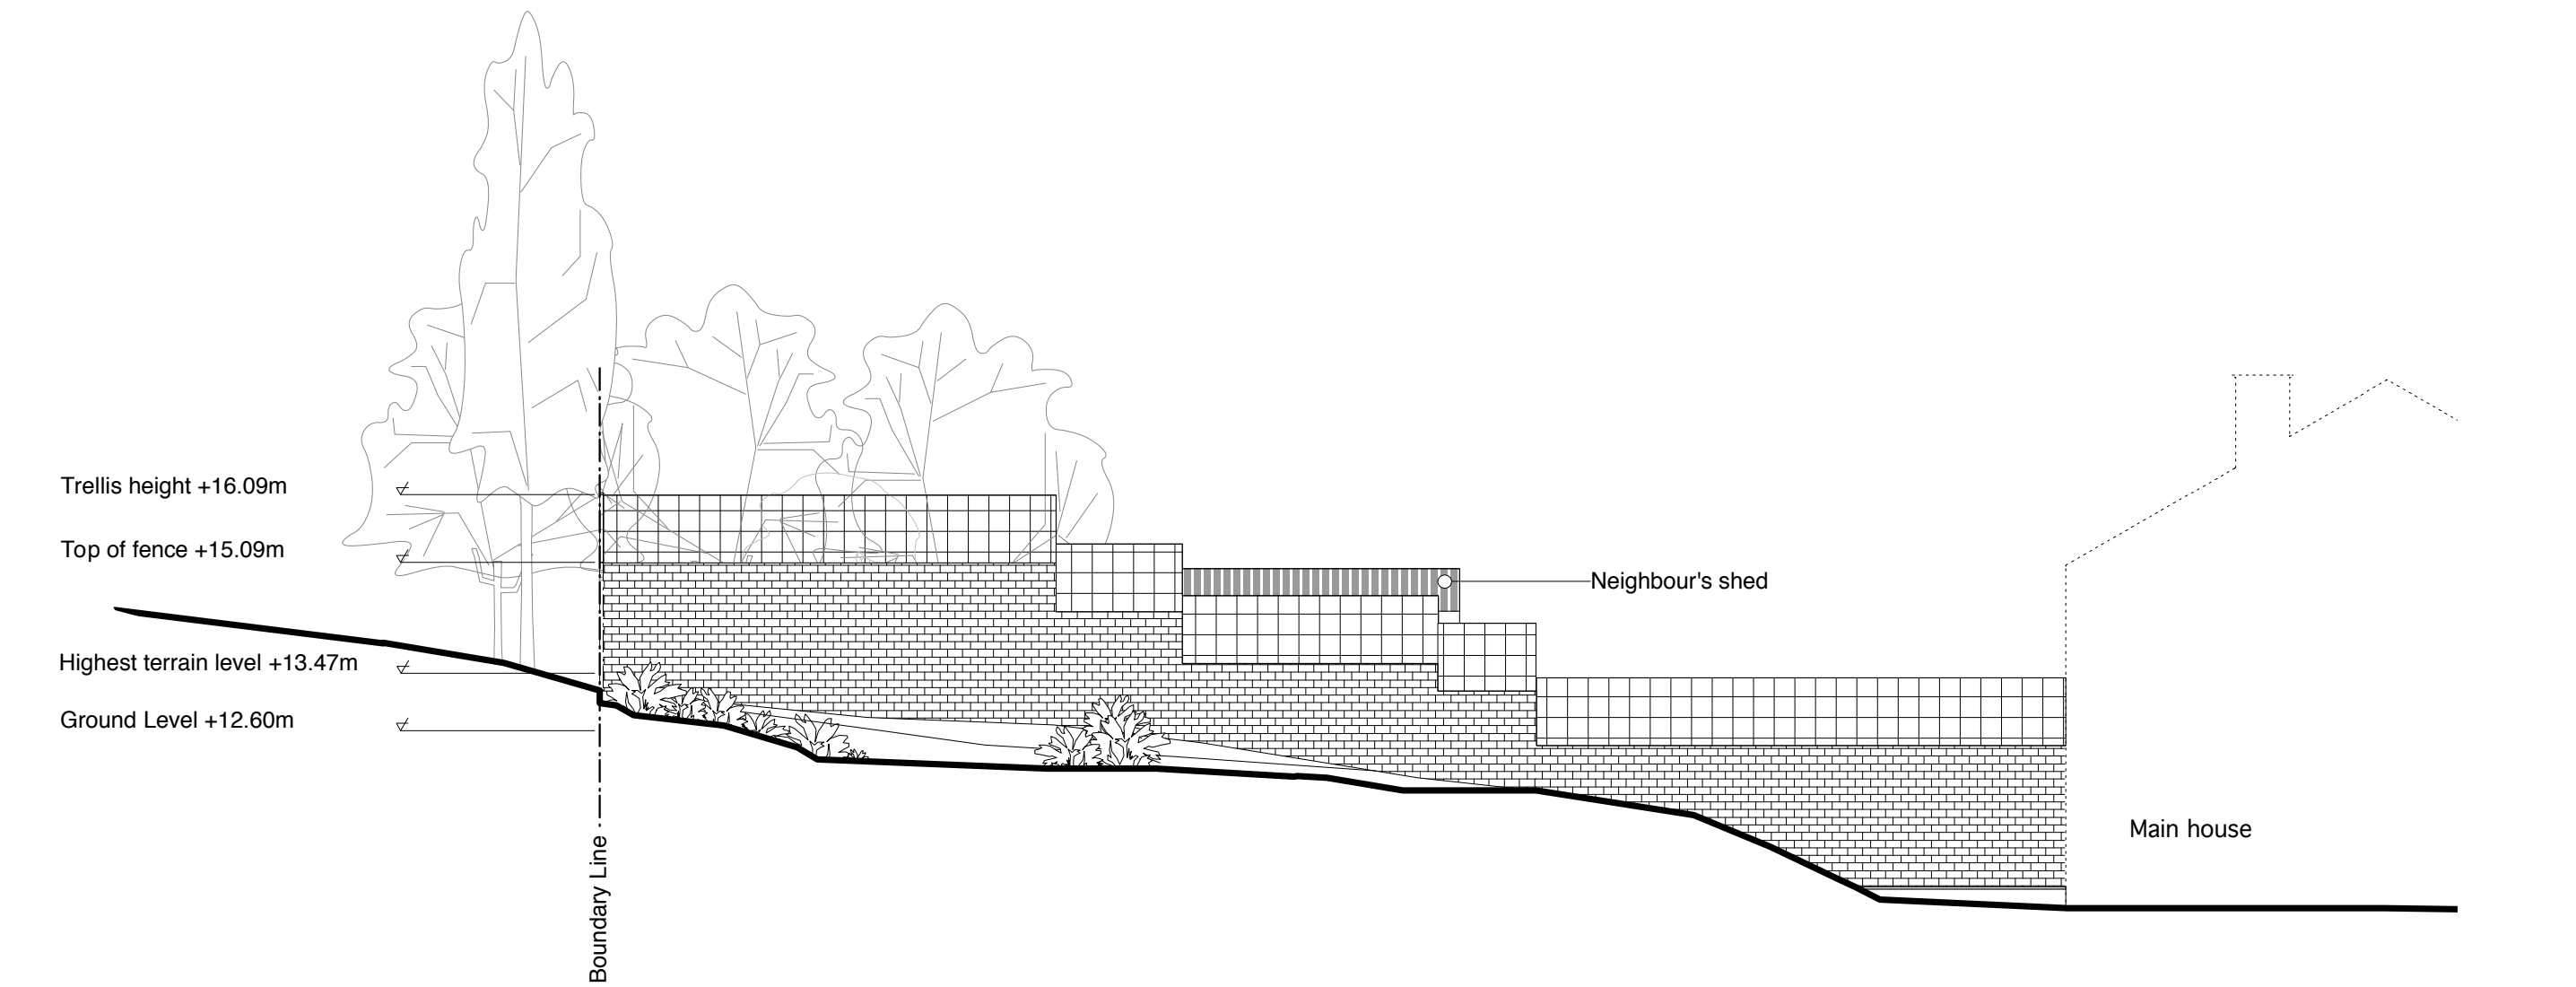


| date rev revision          |  |                            | Notes:   |
|----------------------------|--|----------------------------|---|
|                            |  |                            |   |
|                            |  |                            |   |
|                            |  |                            |   |
|                            |  |                            | ZAC MONRO <b>ARCHITECTS</b> 21 SOLON ROAD LONDON SW2 5UU                                                                             |
| Project:                   |  | Drawing:                   |  t +44 (0)207 326 0779<br>DWG No.: <b>AC 04</b> |
| 7 St Anne's Close          |  | EXISTING LONG ELEVATION AA |   |
| Client:                    |  | Scale:                     | Date:   |
| Daniel Outram/Zoe Soltover |  | <b>1:100 at A3</b>         | 28.03.12   |

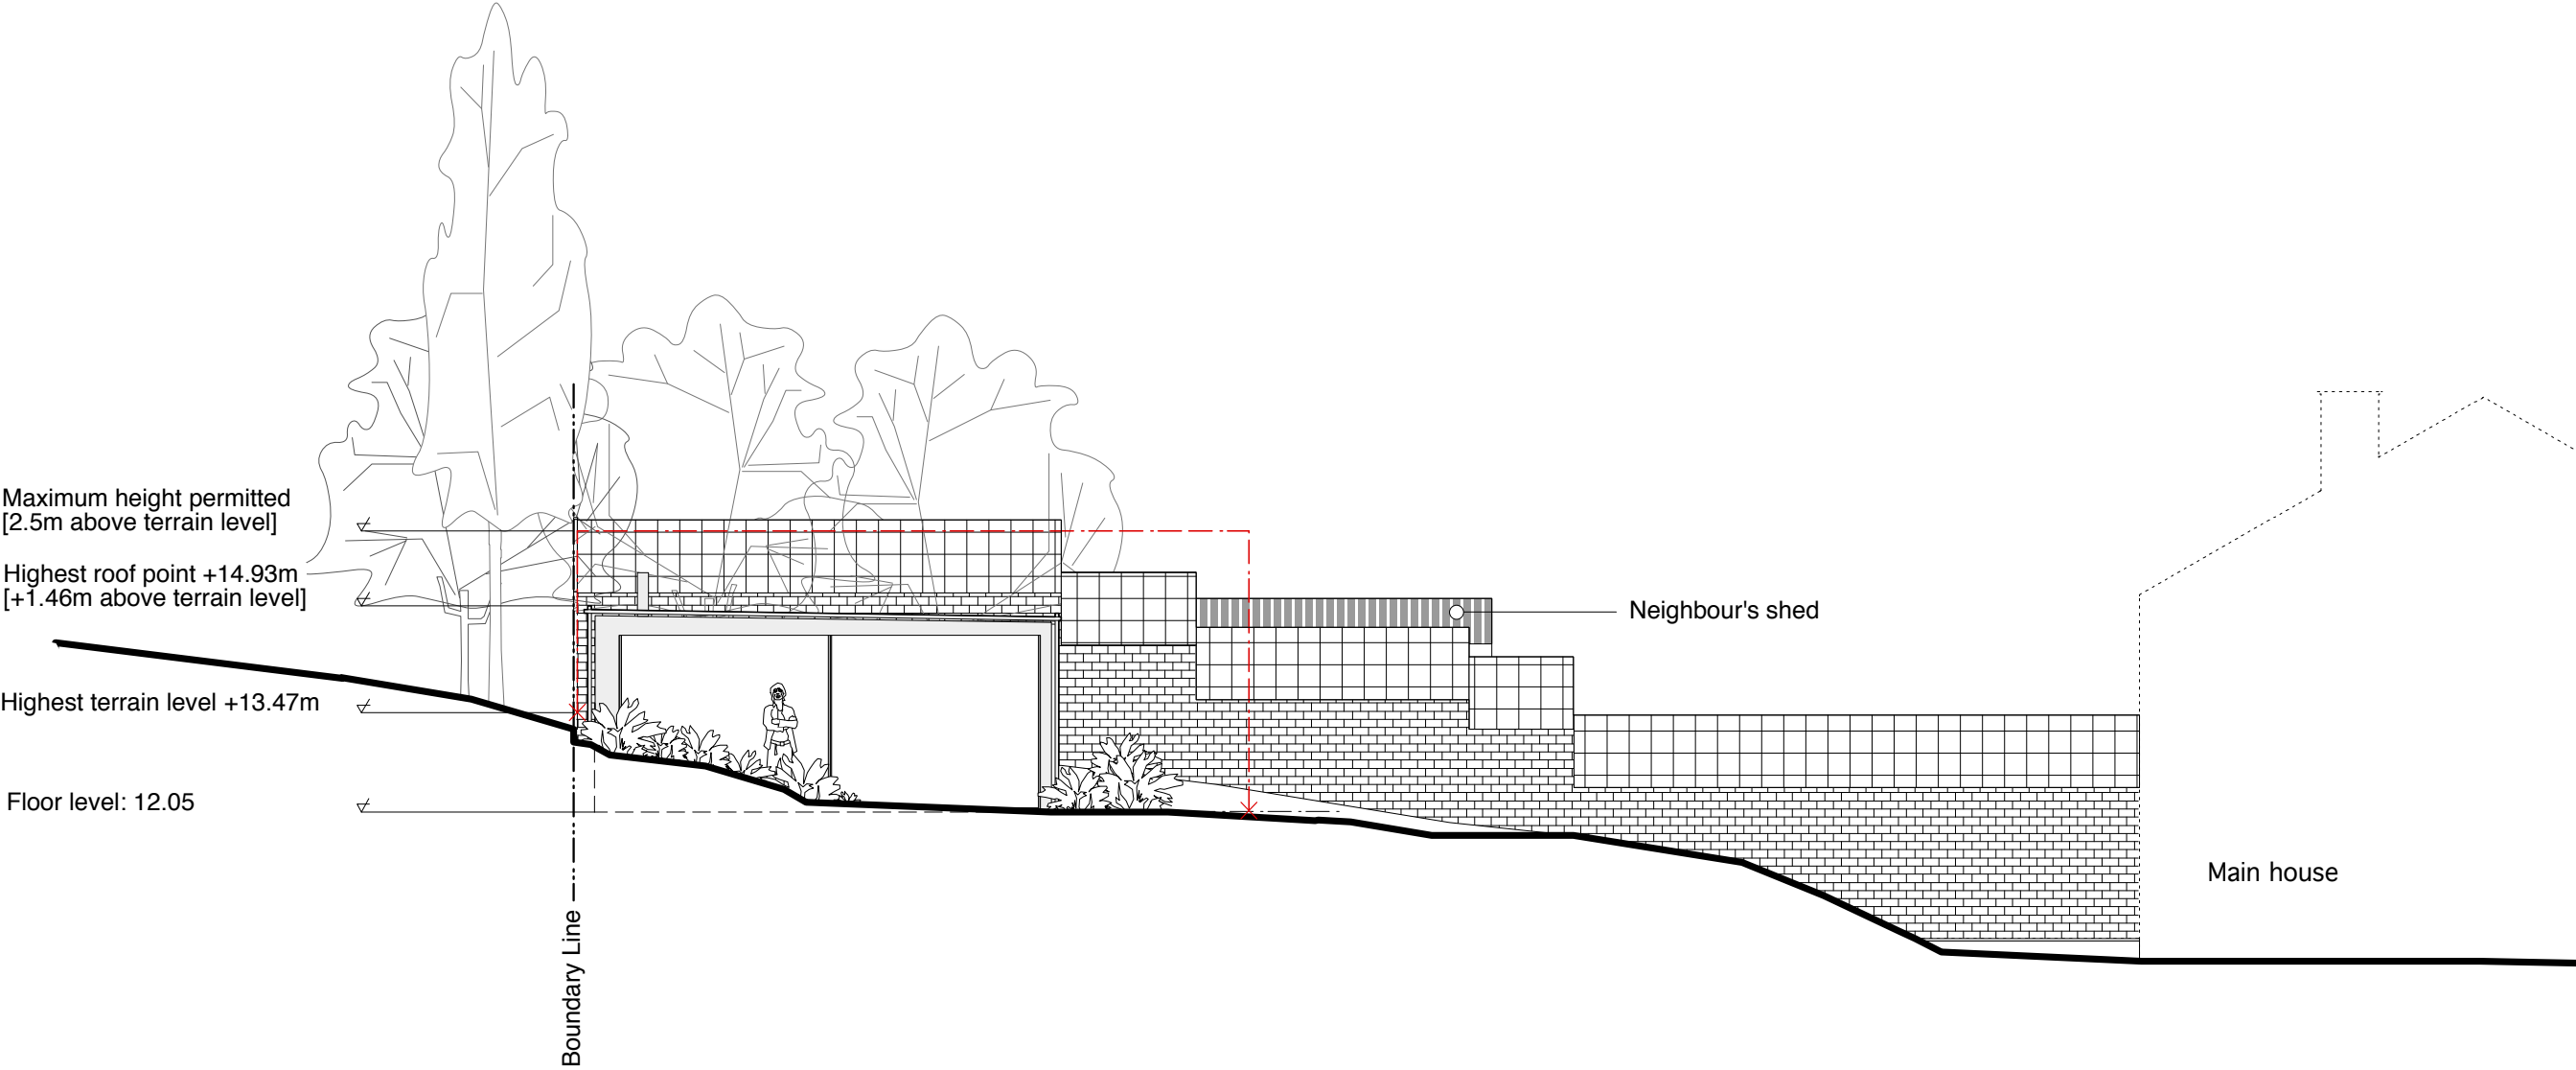

| date rev revision |  |  | Notes: | ZAC MONRO ARCHITECTS 21 SOLON ROAD LONDON SW2 5UU |                                        |                                                   |
|-------------------|--|--|--------|---------------------------------------------------|----------------------------------------|---------------------------------------------------|
|                   |  |  |        | Project:<br>7 St Anne's Close                     | Drawing:<br>PROPOSED LONG ELEVATION AA | t +44 (0)207 326 0779<br>DWG No.:<br><b>AC 05</b> |
|                   |  |  |        | Client:<br>Daniel Outram/Zoe Soltover             | Scale:<br><b>1:100 at A3</b>           | Date:<br>28.03.12                                 |

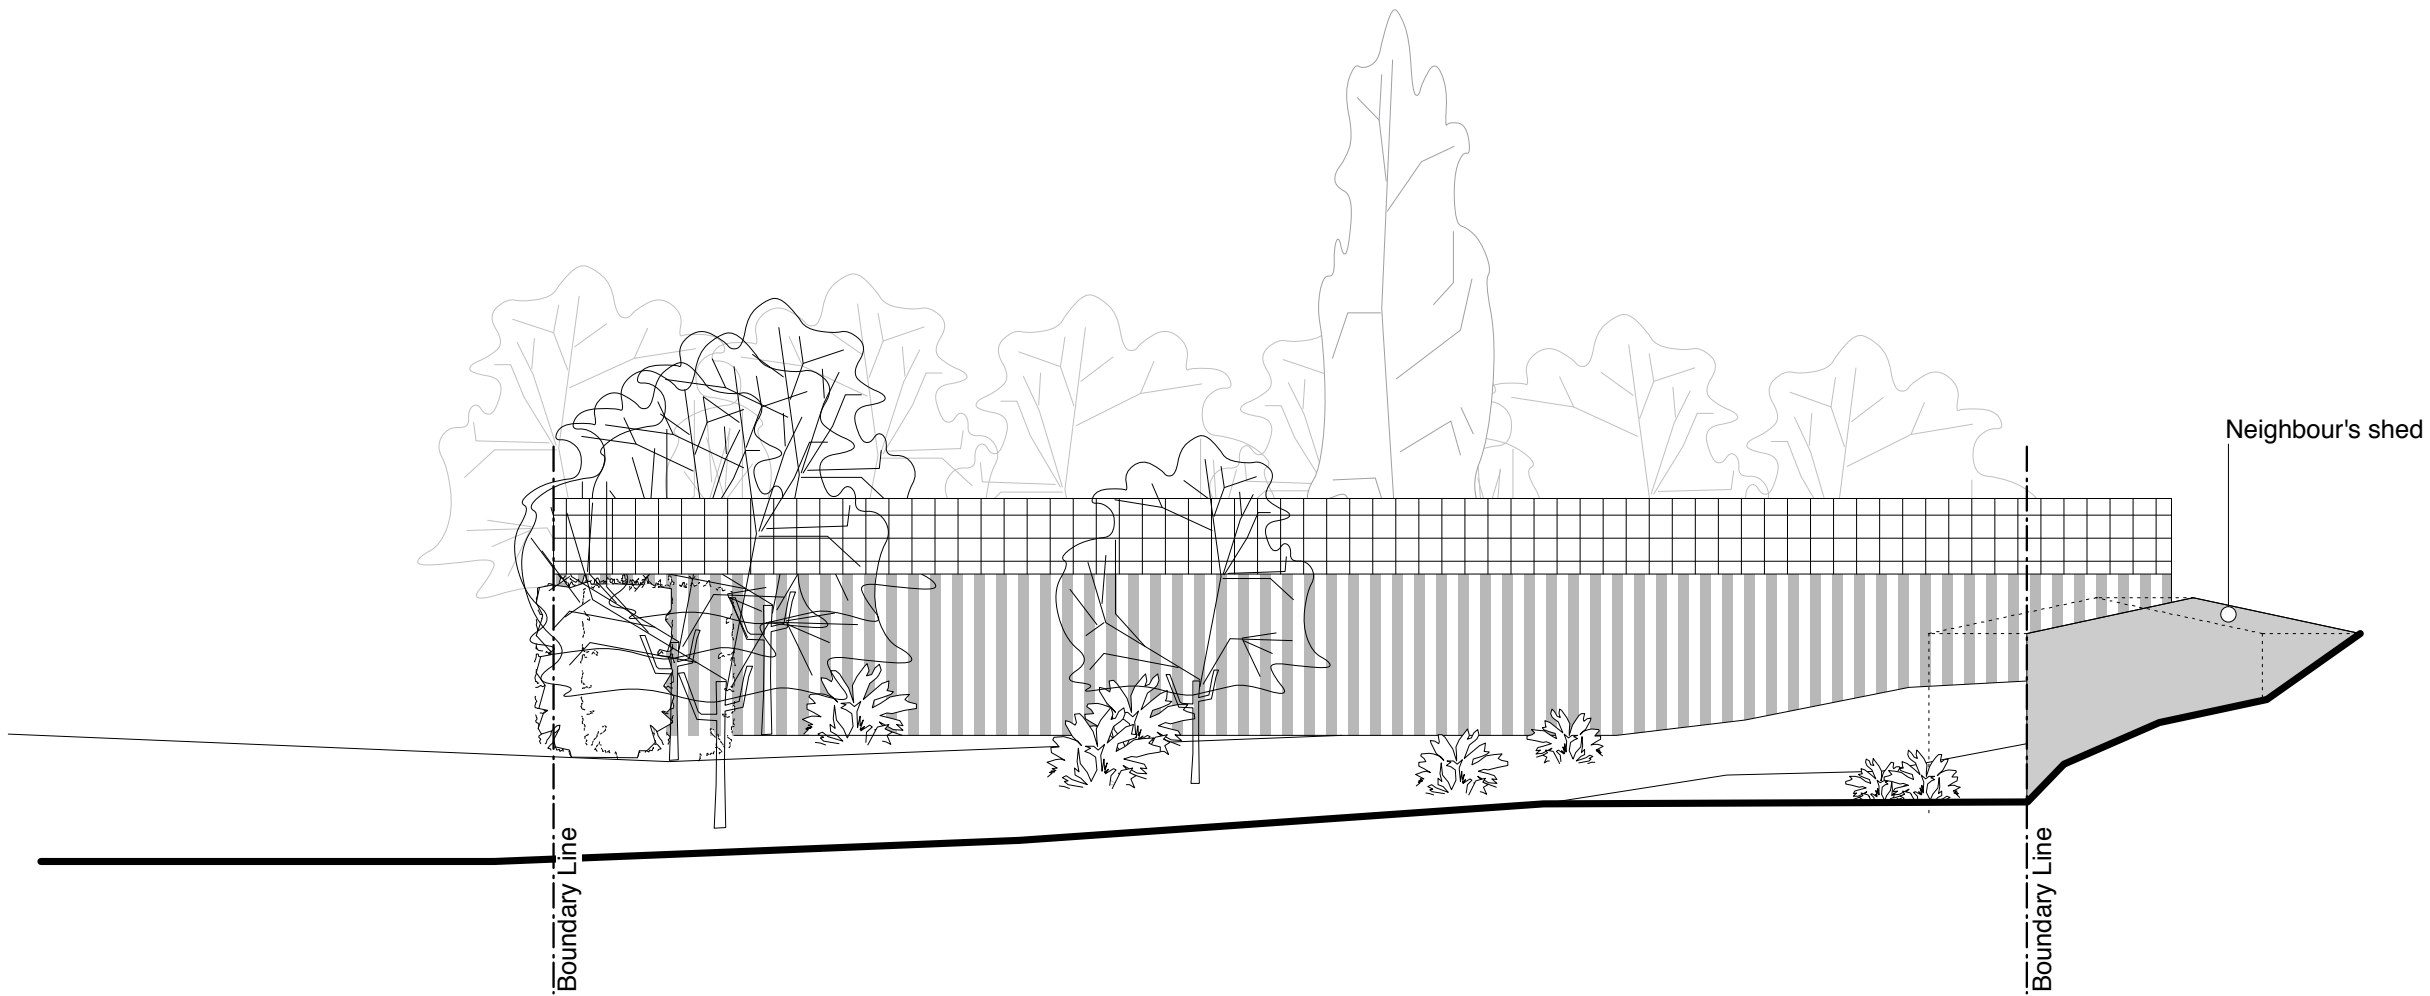

| date rev revision          |  |                             | Notes:                                                   |
|----------------------------|--|-----------------------------|----------------------------------------------------------|
|                            |  |                             |                                                          |
|                            |  |                             |                                                          |
|                            |  |                             |                                                          |
|                            |  |                             | ZAC MONRO <b>ARCHITECTS</b> 21 SOLON ROAD LONDON SW2 5UU |
| Project:                   |  | Drawing:                    |                                                          |
| 7 St Anne's Close          |  | EXISTING CROSS ELEVATION BB | <b>AC 06</b>                                             |
| Client:                    |  | Scale:                      | Date:                                                    |
| Daniel Outram/Zoe Soltover |  | 1:125 at A3                 | 28.03.12                                                 |

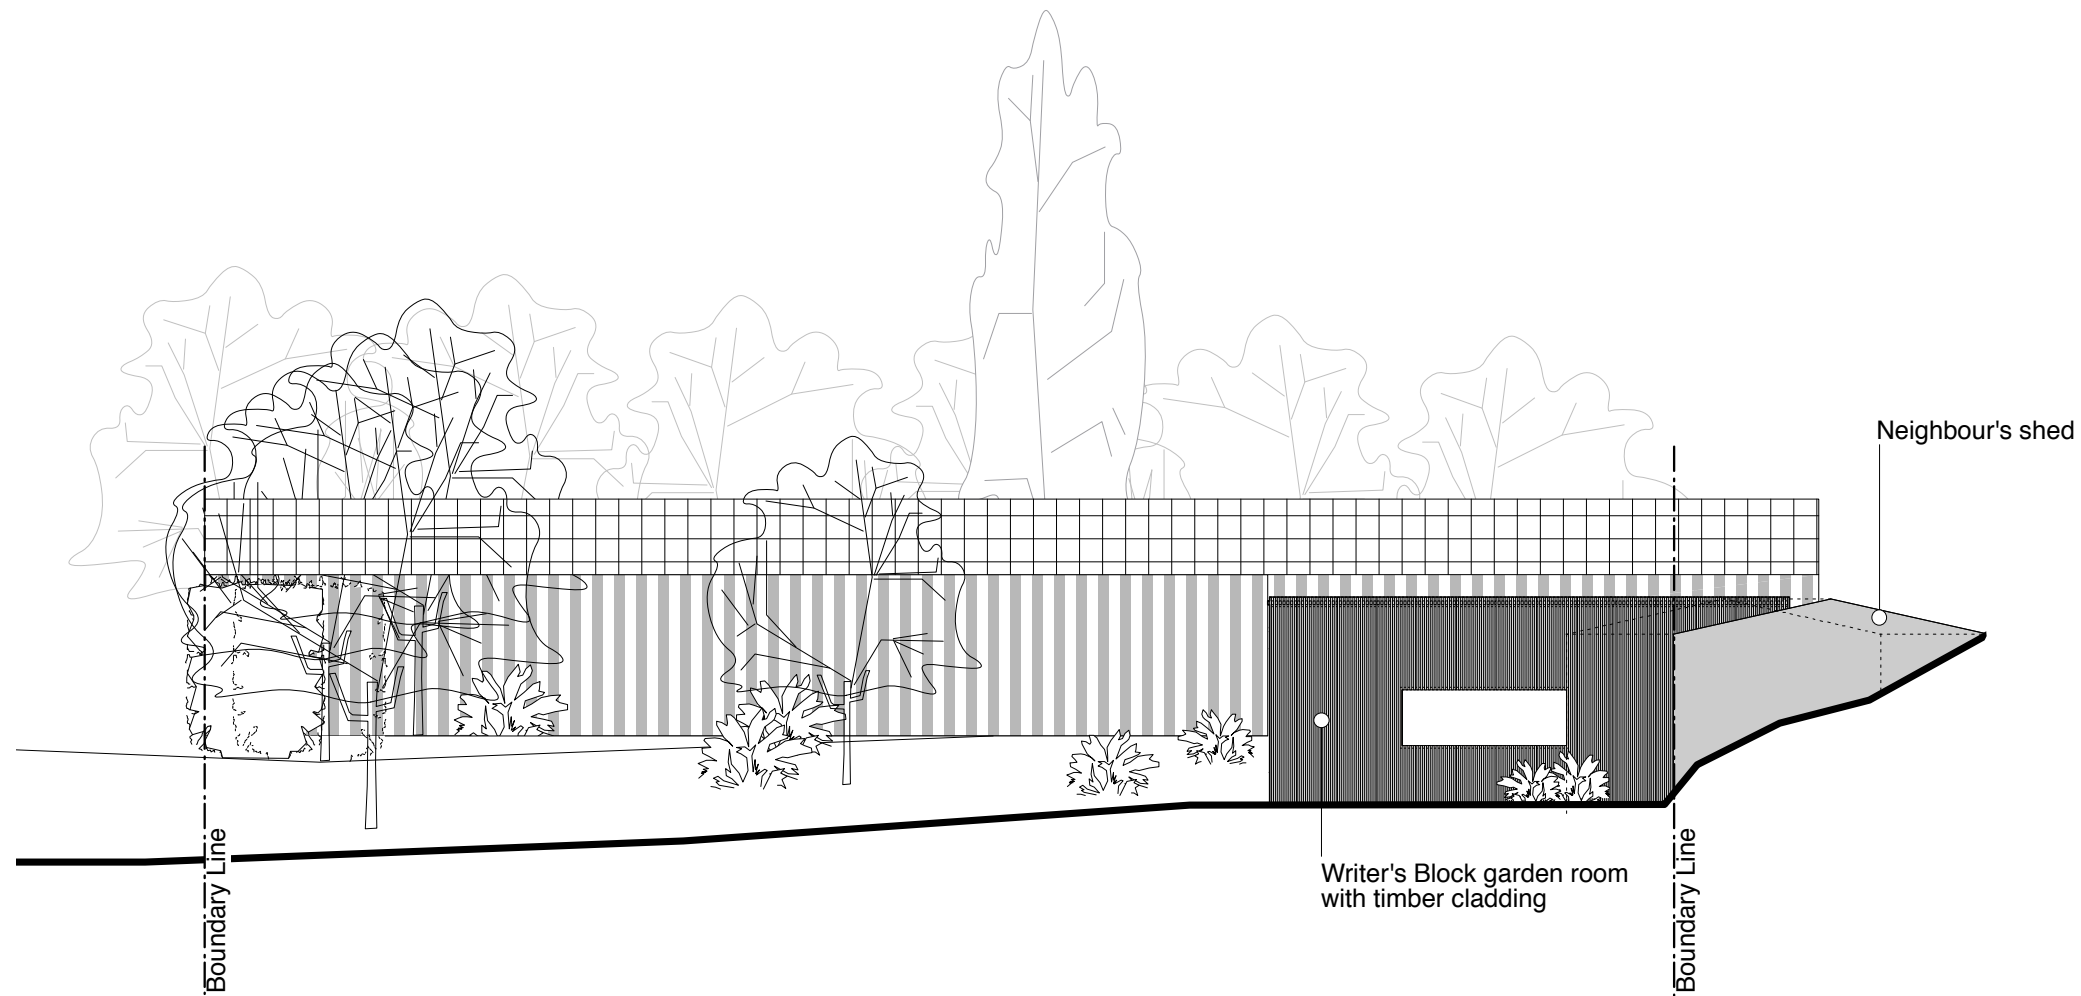

| date | rev | revision | Notes: |  |  | ZAC MONRO <b>ARCHITECTS</b> 21 SOLON ROAD LONDON SW2 5UU |                             |                       |
|------|-----|----------|--------|--|--|----------------------------------------------------------|-----------------------------|-----------------------|
|      |     |          |        |  |  | Project:                                                 | Drawing:                    | t +44 (0)207 326 0779 |
|      |     |          |        |  |  | 7 St Anne's Close                                        | PROPOSED CROSS ELEVATION BB | DWG No.: <b>AC 07</b> |
|      |     |          |        |  |  | Client:                                                  | Scale:                      | Date:                 |
|      |     |          |        |  |  | Daniel Outram/Zoe Soltover                               | 1:100 at A3                 | 28.03.12              |