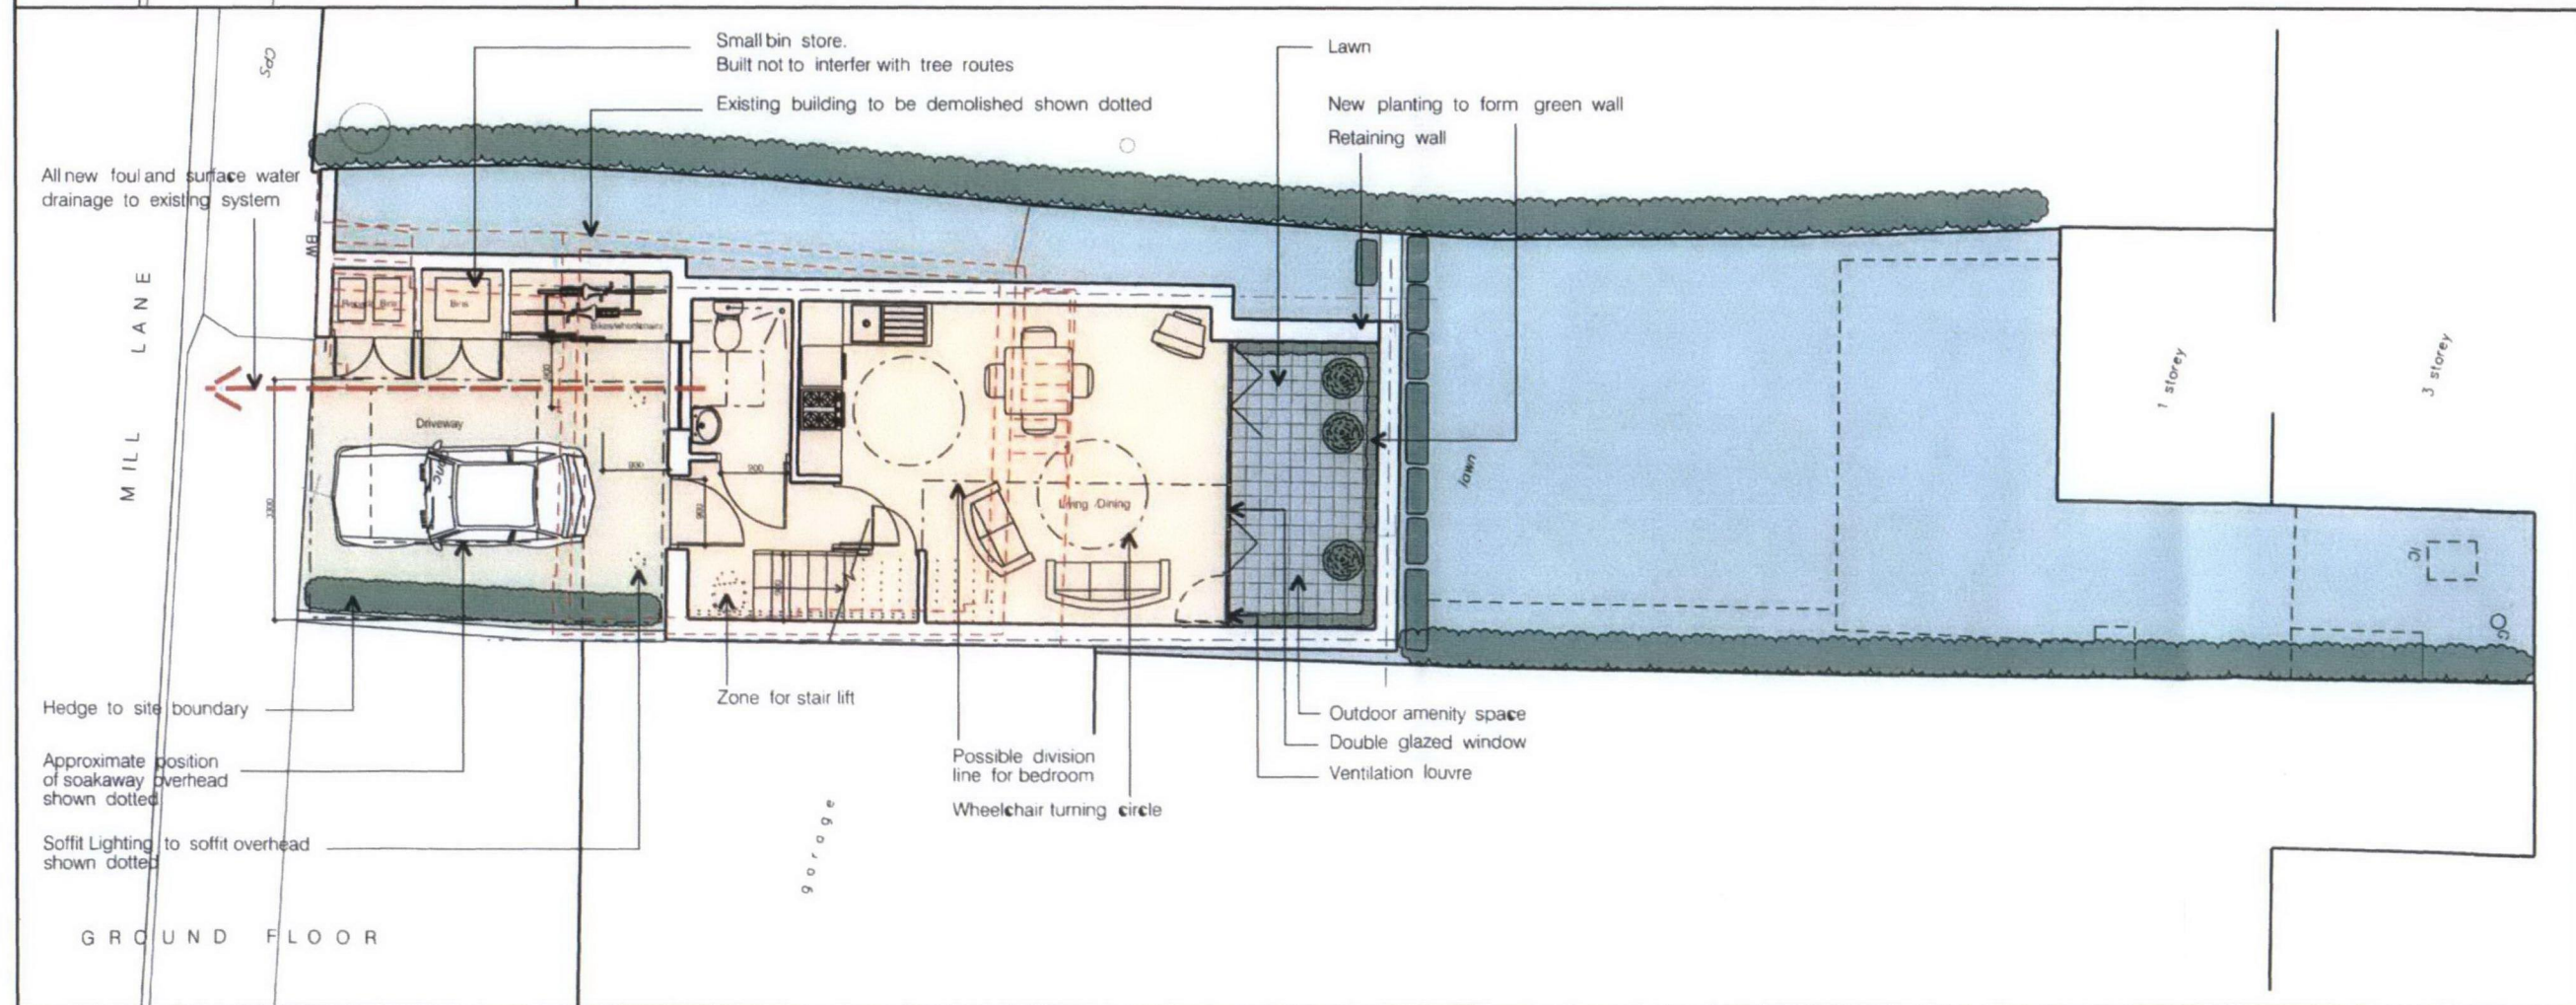
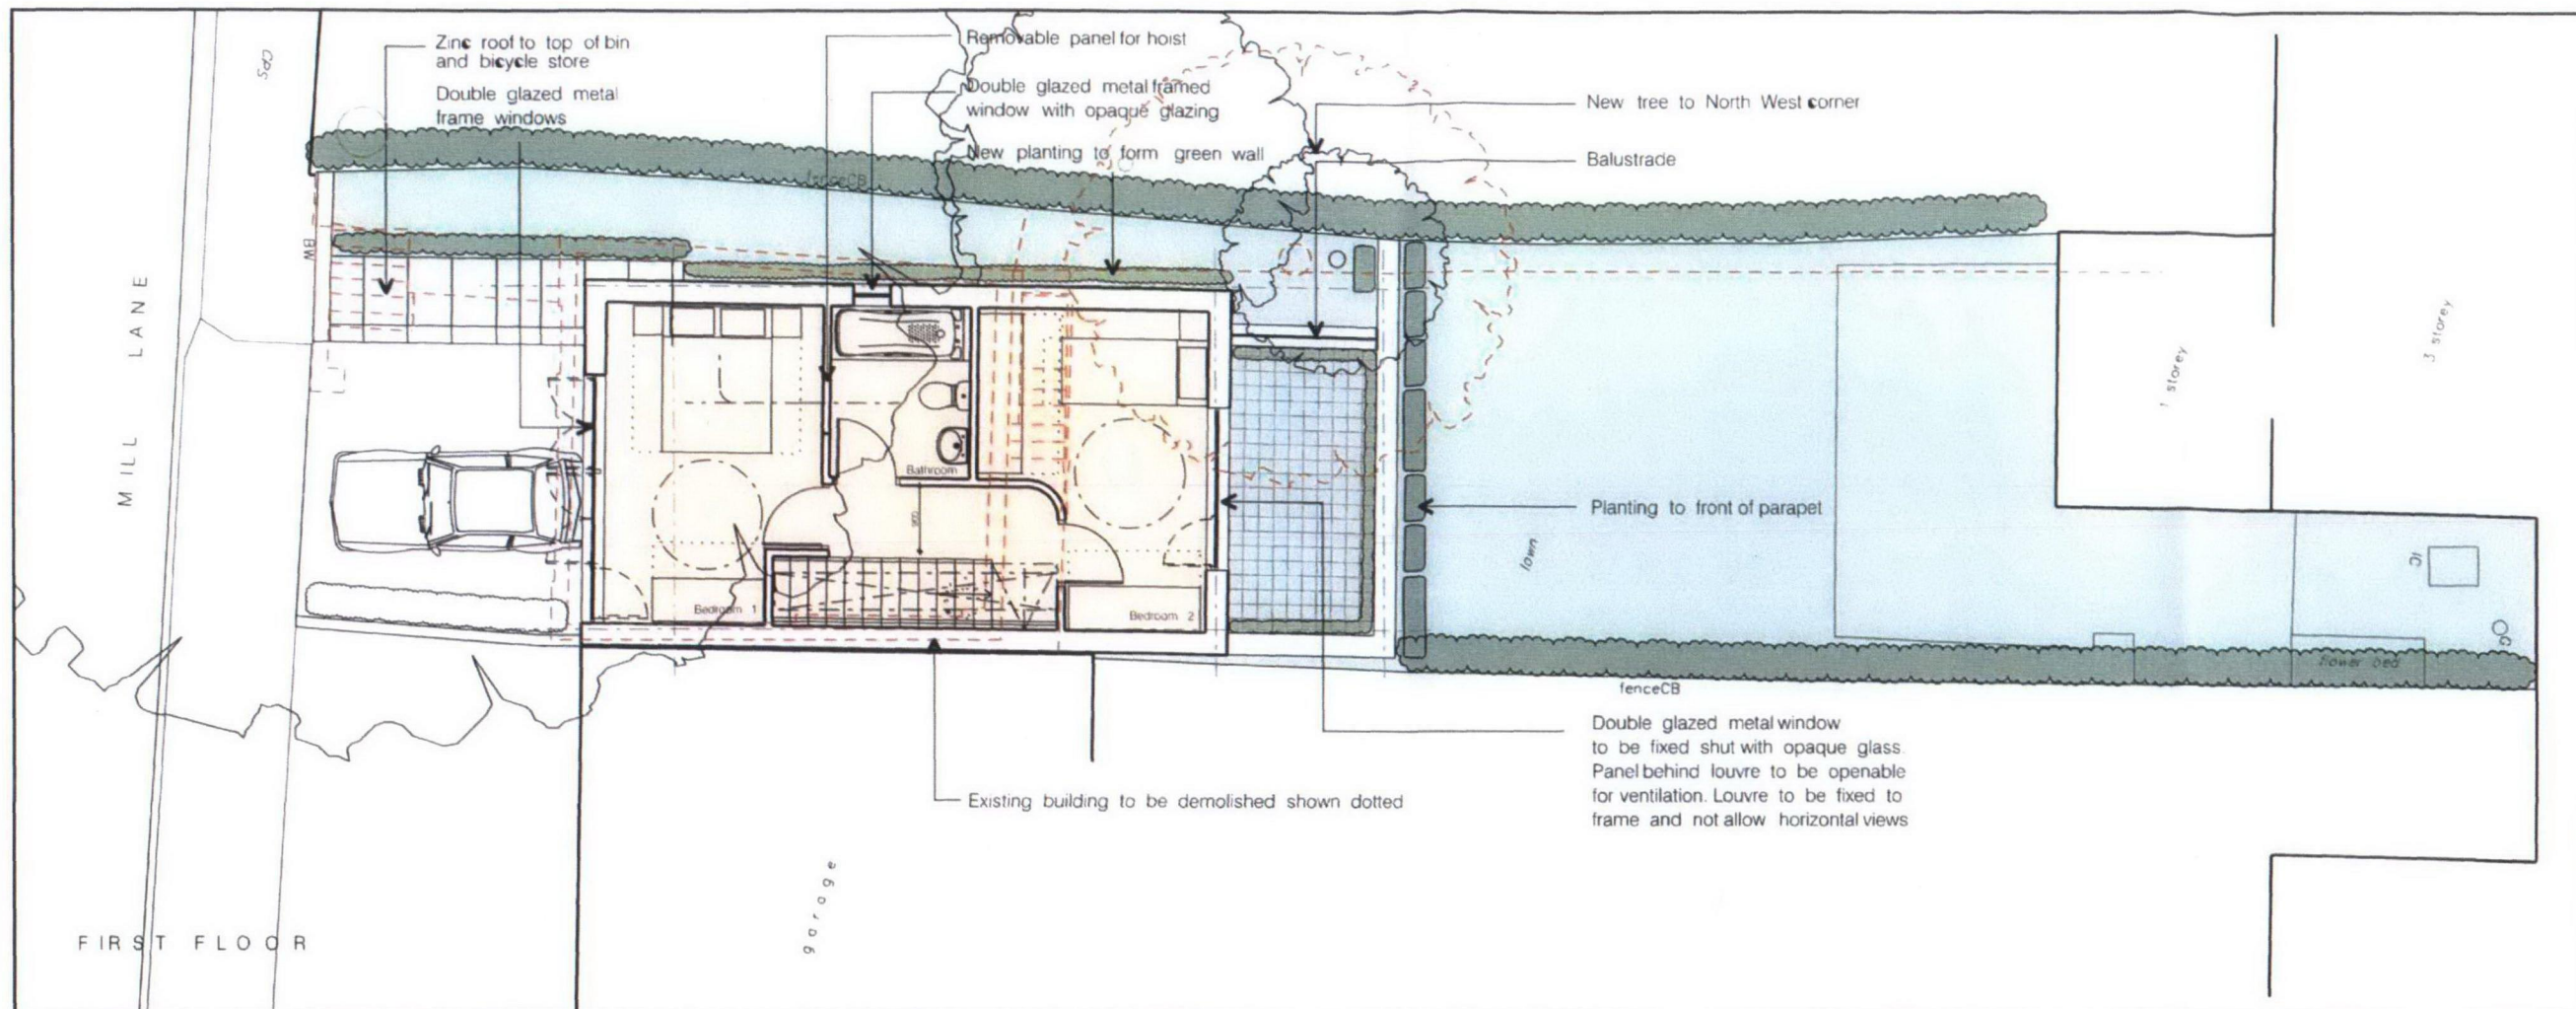


REV.	DESCRIPTION	DATE
C	Drainage note added to ground floor plan and single bed shown in bedroom 2	15-10-10
B	New tree and planting to West elevation	24-08-10
A	Amendments to suit client's comments	15-07-10

THE NEW HOUSE
HILLFIELD ROAD,
NW6, LONDON

PROPOSED GROUND AND FIRST FLOOR PLANS
OPTION 8

SCALE 1:100 @ A3 DATE APRIL 2010

DRAWING NO. 2179 / P / B1 REV. C

80 BOROUGH HIGH STREET
LONDON SE1 1LL

ARCHITECTS DESIGNERS PLANNERS

PROUN