



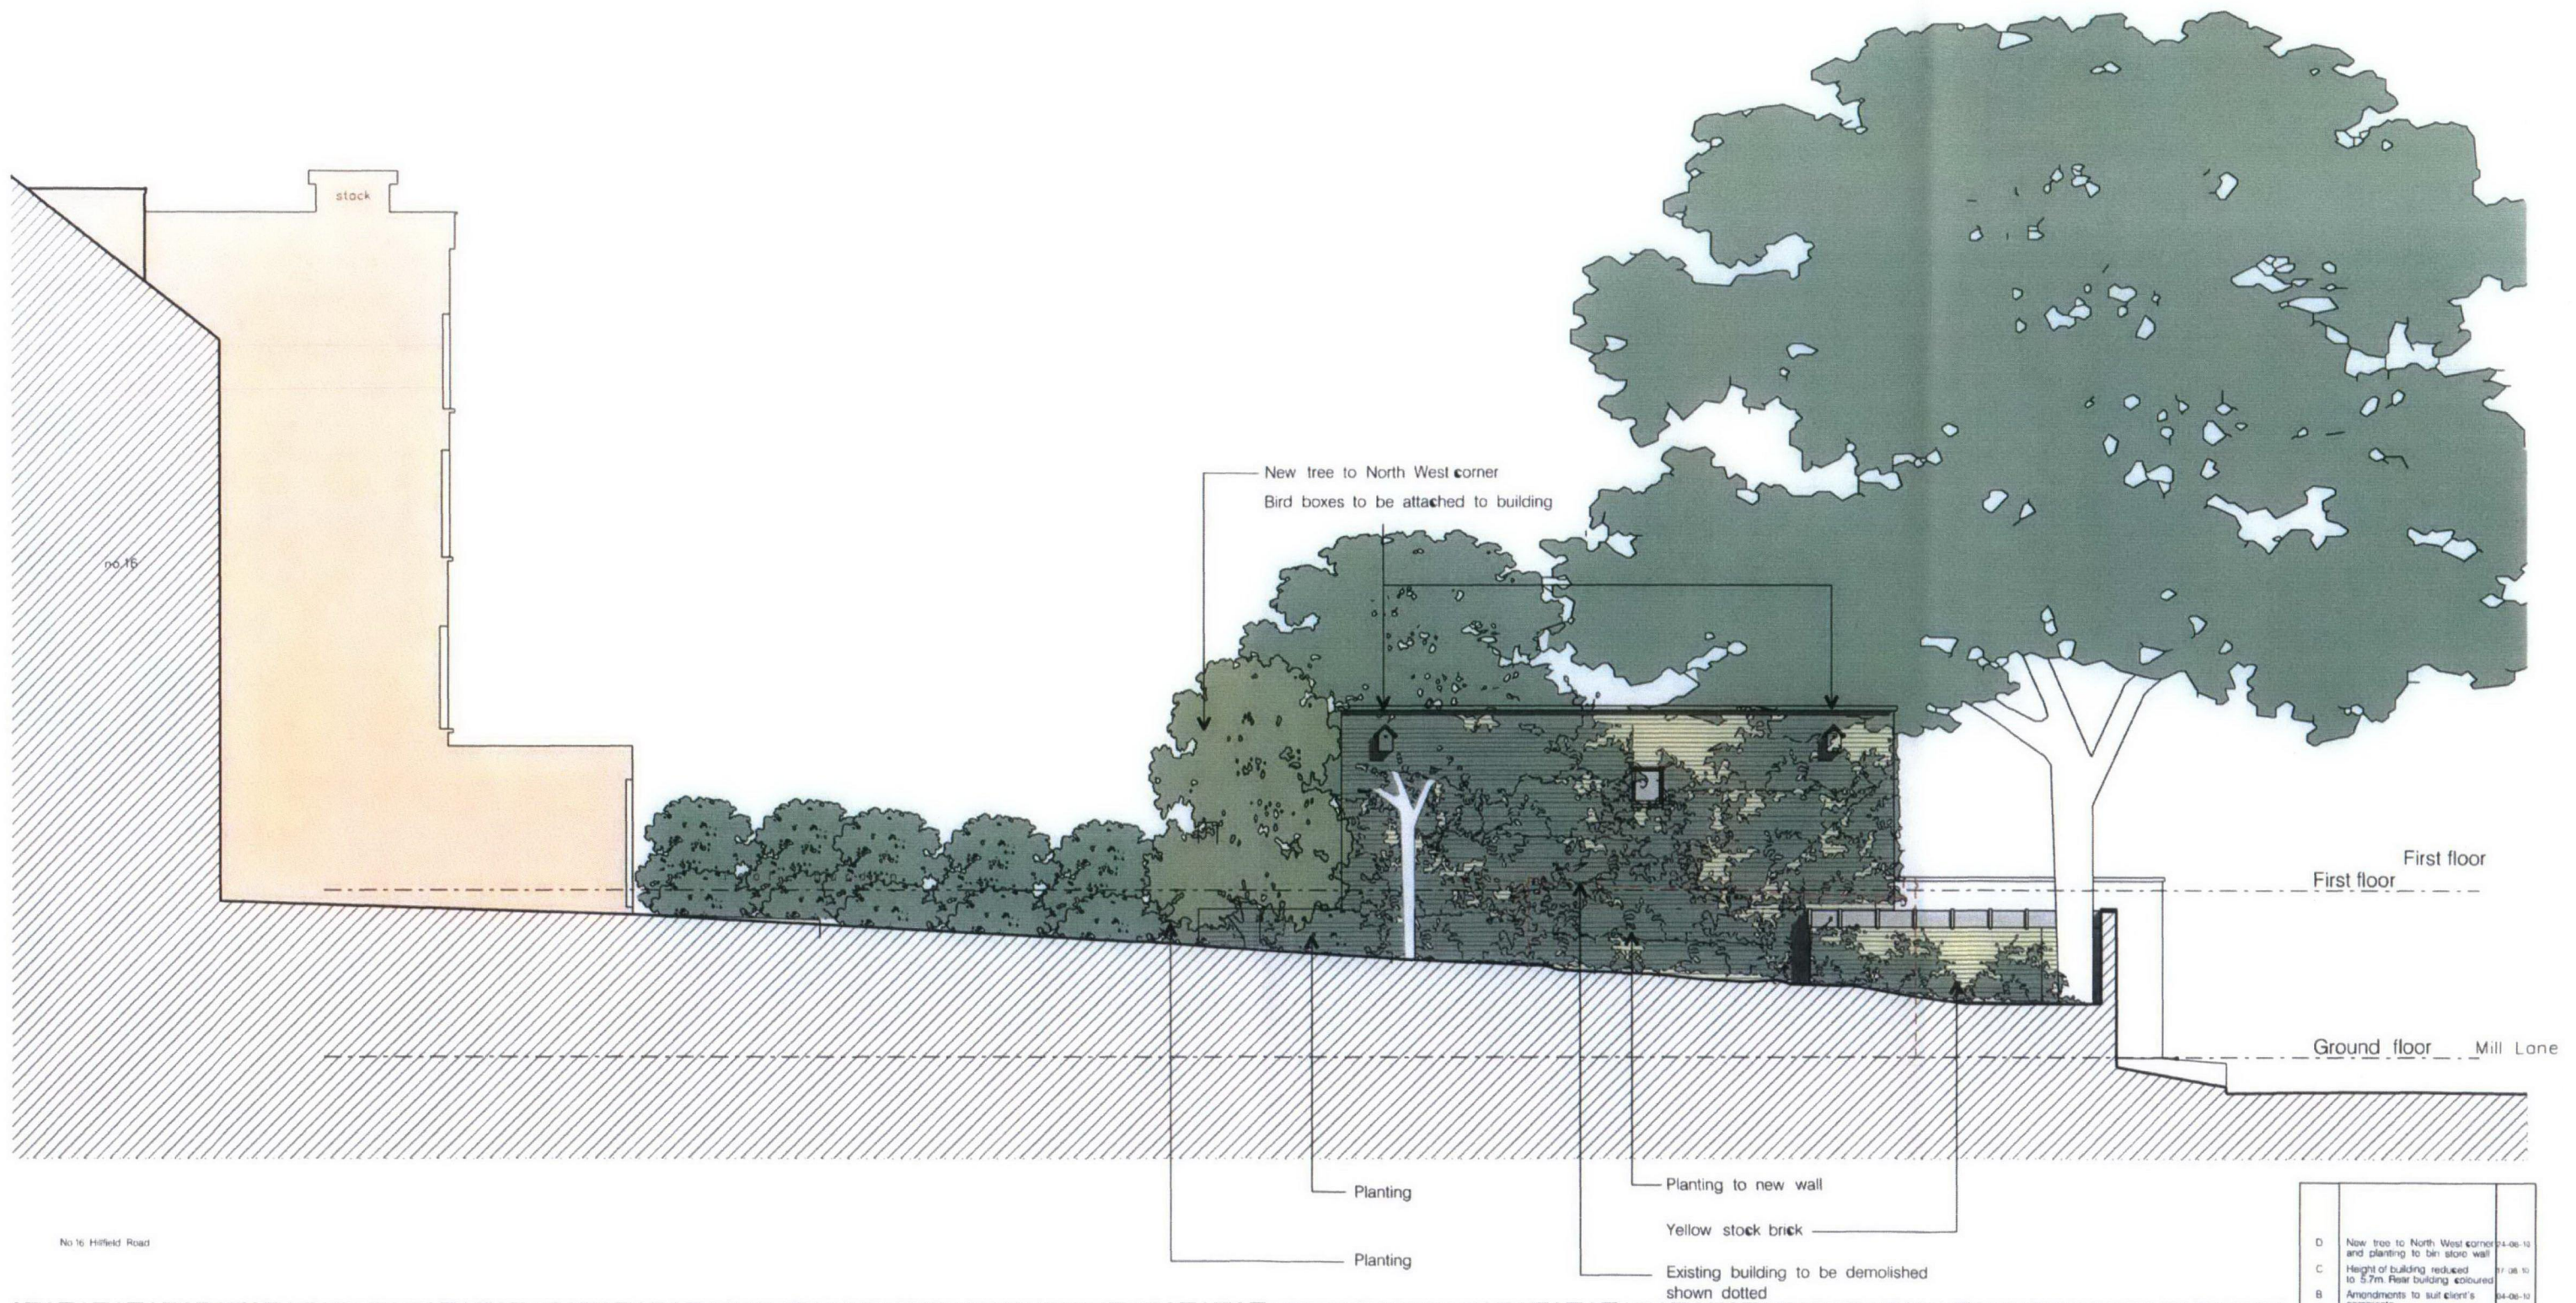

No 16 Hillfield Road

CAPTURE 03.03.10

SCALE

 

REV	DESCRIPTION	DATE
D	New tree to North West corner and planting to bin store wall	14-06-10
C	Height of building reduced to 5.7m Rear building coloured	07-08-10
B	Amendments to suit client's comments	04-06-10
A	Amendments to suit client's comments	15-07-10

PROJECT
NEW HOUSE
HILLFIELD ROAD,
NW6, LONDON

DRAWING TITLE
PROPOSED WEST ELEVATION
OPTION 8

SCALE 1:100 @ A3 DATE APRIL 2010

DRAWING NO. 2179 /P /85 REV. D

30 BUCKHURST HIGH STREET
LONDON SE1 1LL

ARCHITECTS DESIGNERS PLANNERS

PROUN