



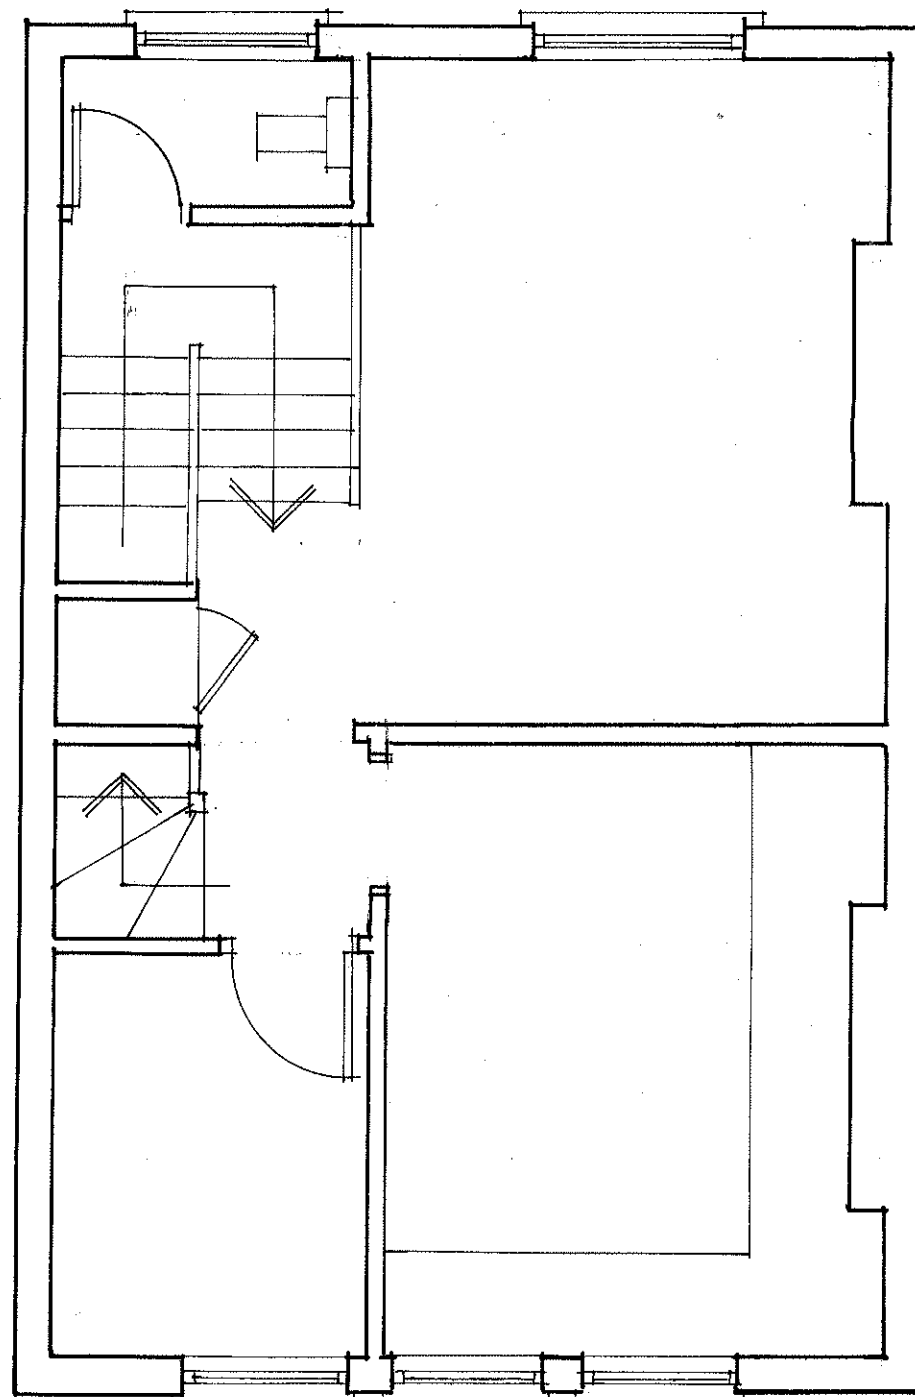

SECOND FLOOR

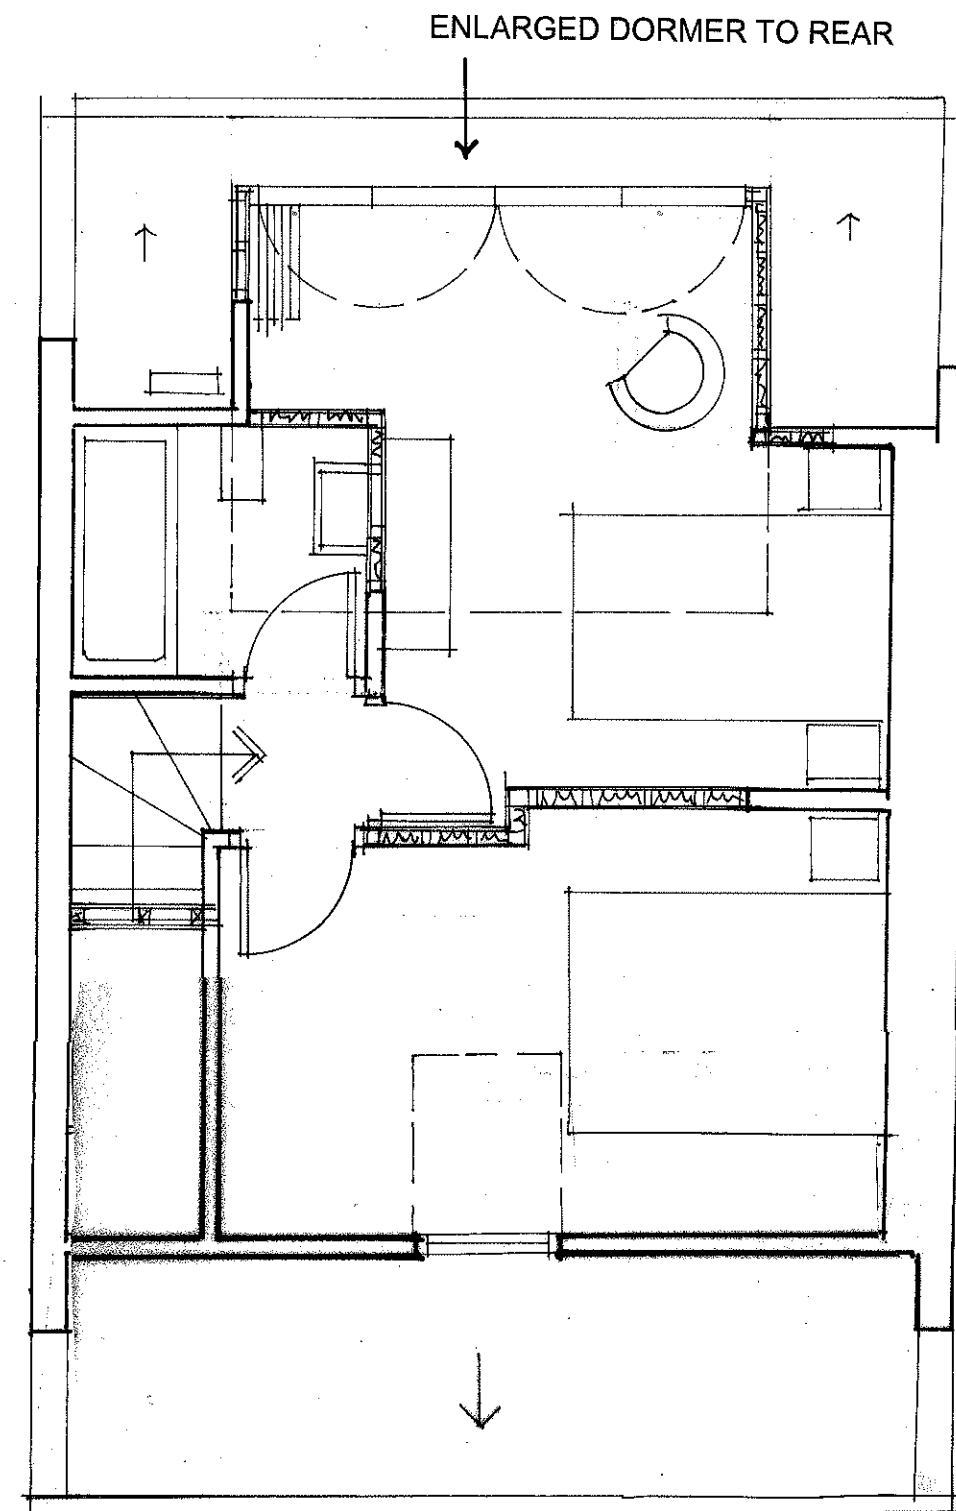

THIRD FLOOR

archplan

architects and property management

1 Millfield Place, Highgate, London N6 6JP
Tel: 020 8341 5628 e-mail: archplan@hotmail.com

Date

Feb 2012

Drawn by

Checked by

Scale
1:50


Project

Top floor flat
32 Montpelier Grove
LONDON NW5 2XE
FLOOR PLANS
Title **AS PROPOSED**

Drawing no.

MG / 05

Copyright
Archplan 2012

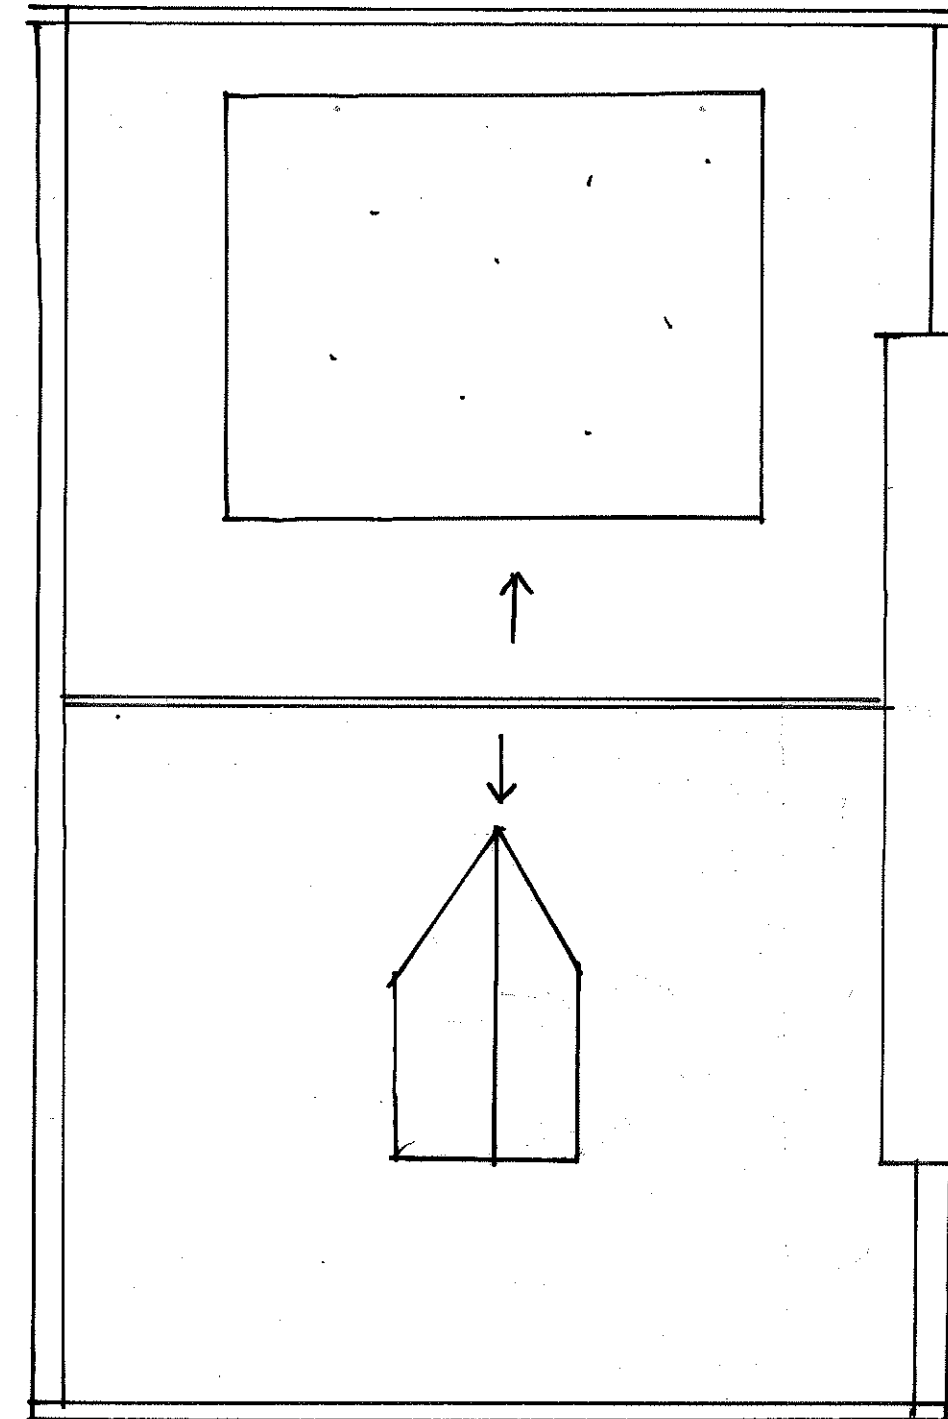

archplan

architects and property management

1 Millfield Place, Highgate, London N6 6JP
Tel: 020 8341 5628 e-mail: archplan@hotmail.com

Date
Feb 2012

Drawn by

Checked by


Scale
1:50

Project
Top floor flat
32 Montpelier Grove
LONDON NW5 2XE
ROOF PLAN
Title **AS PROPOSED**

Drawing no.

MG / 06

Copyright
Archplan 2012

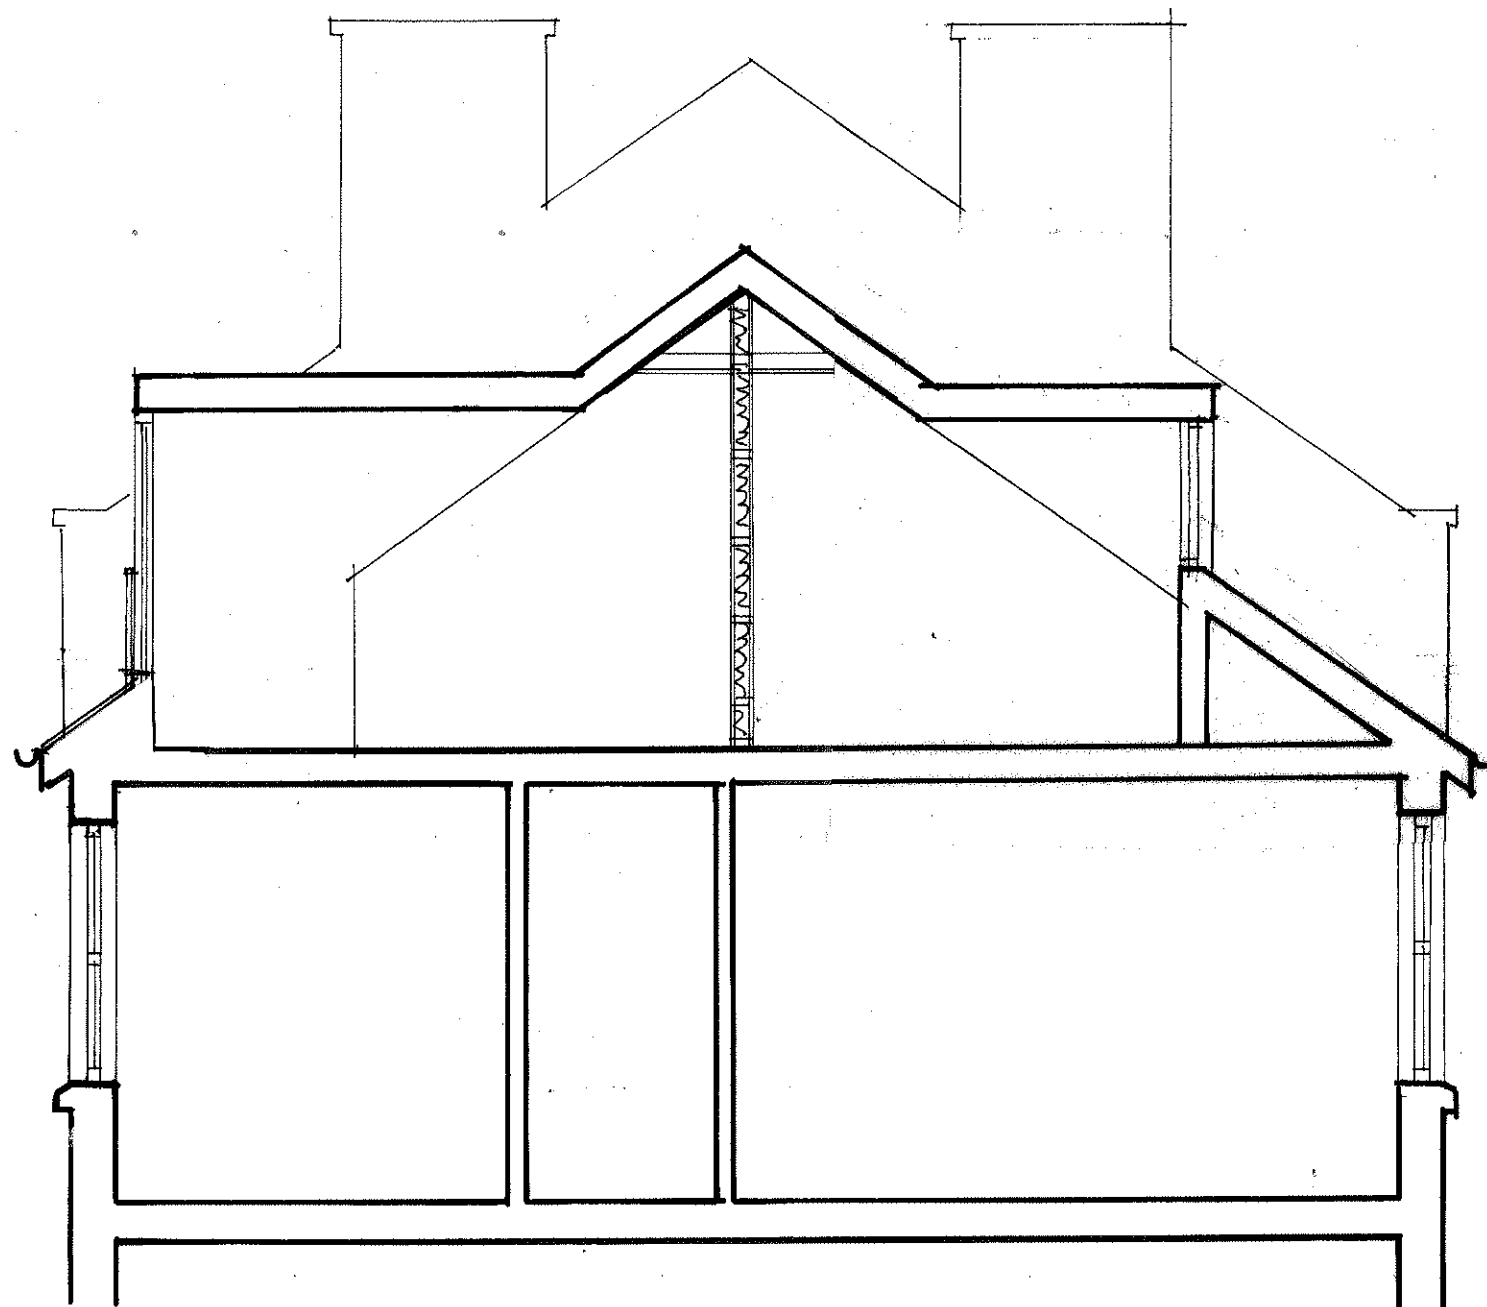

archplan

architects and property management

1 Millfield Place, Highgate, London N6 6JP
Tel: 020 8341 5628 e-mail: archplan@hotmail.com

Date

Feb 2012

Drawn by

Checked by

Scale

1:50

Project


Top floor flat
32 Montpelier Grove
LONDON NW5 2XE
SECTION
AS PROPOSED

Title


Drawing no.

MG / 07

Copyright
Archplan 2012

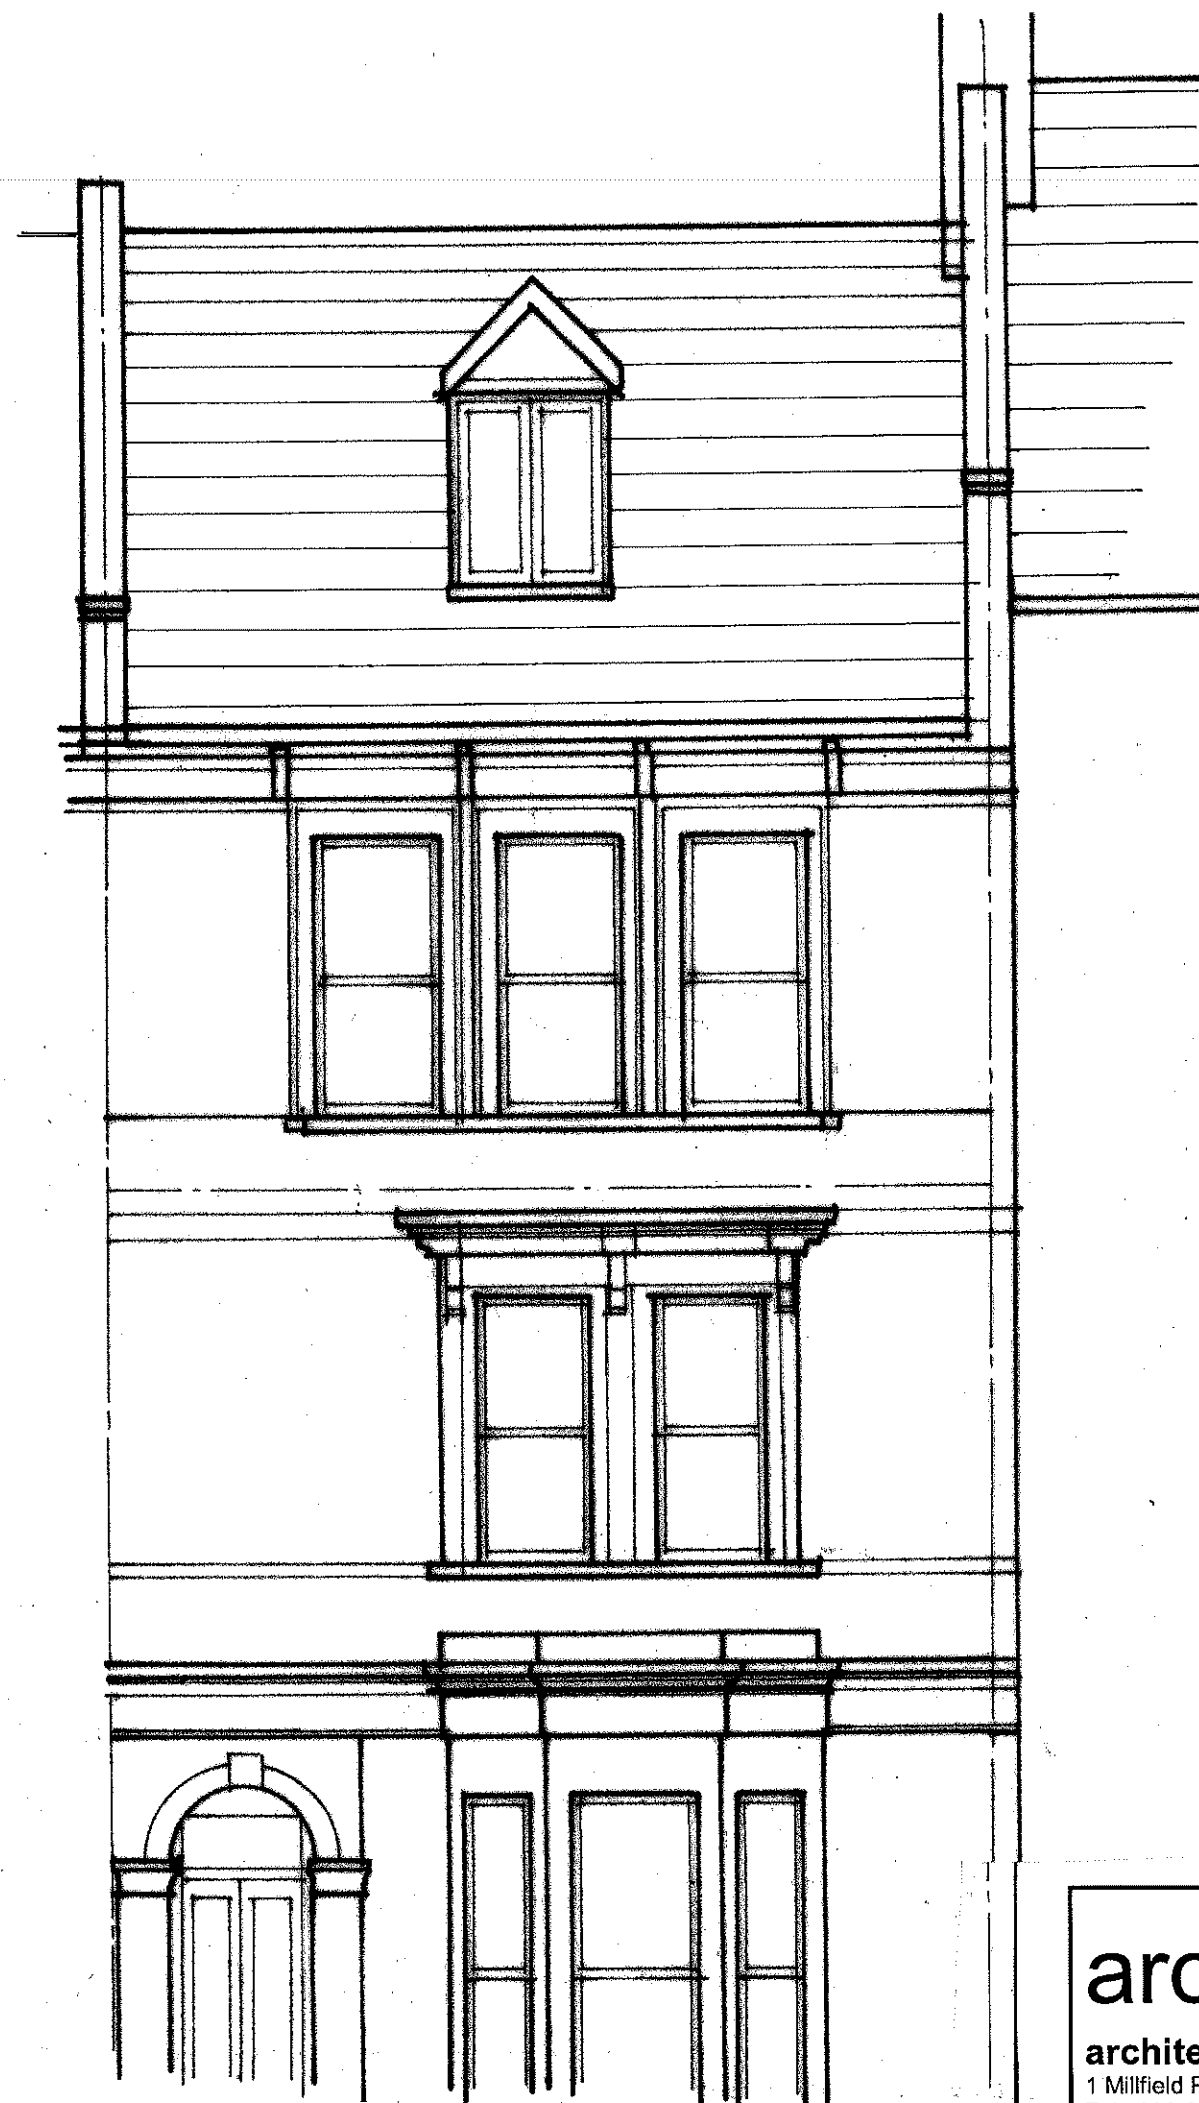

FRONT ELEVATION

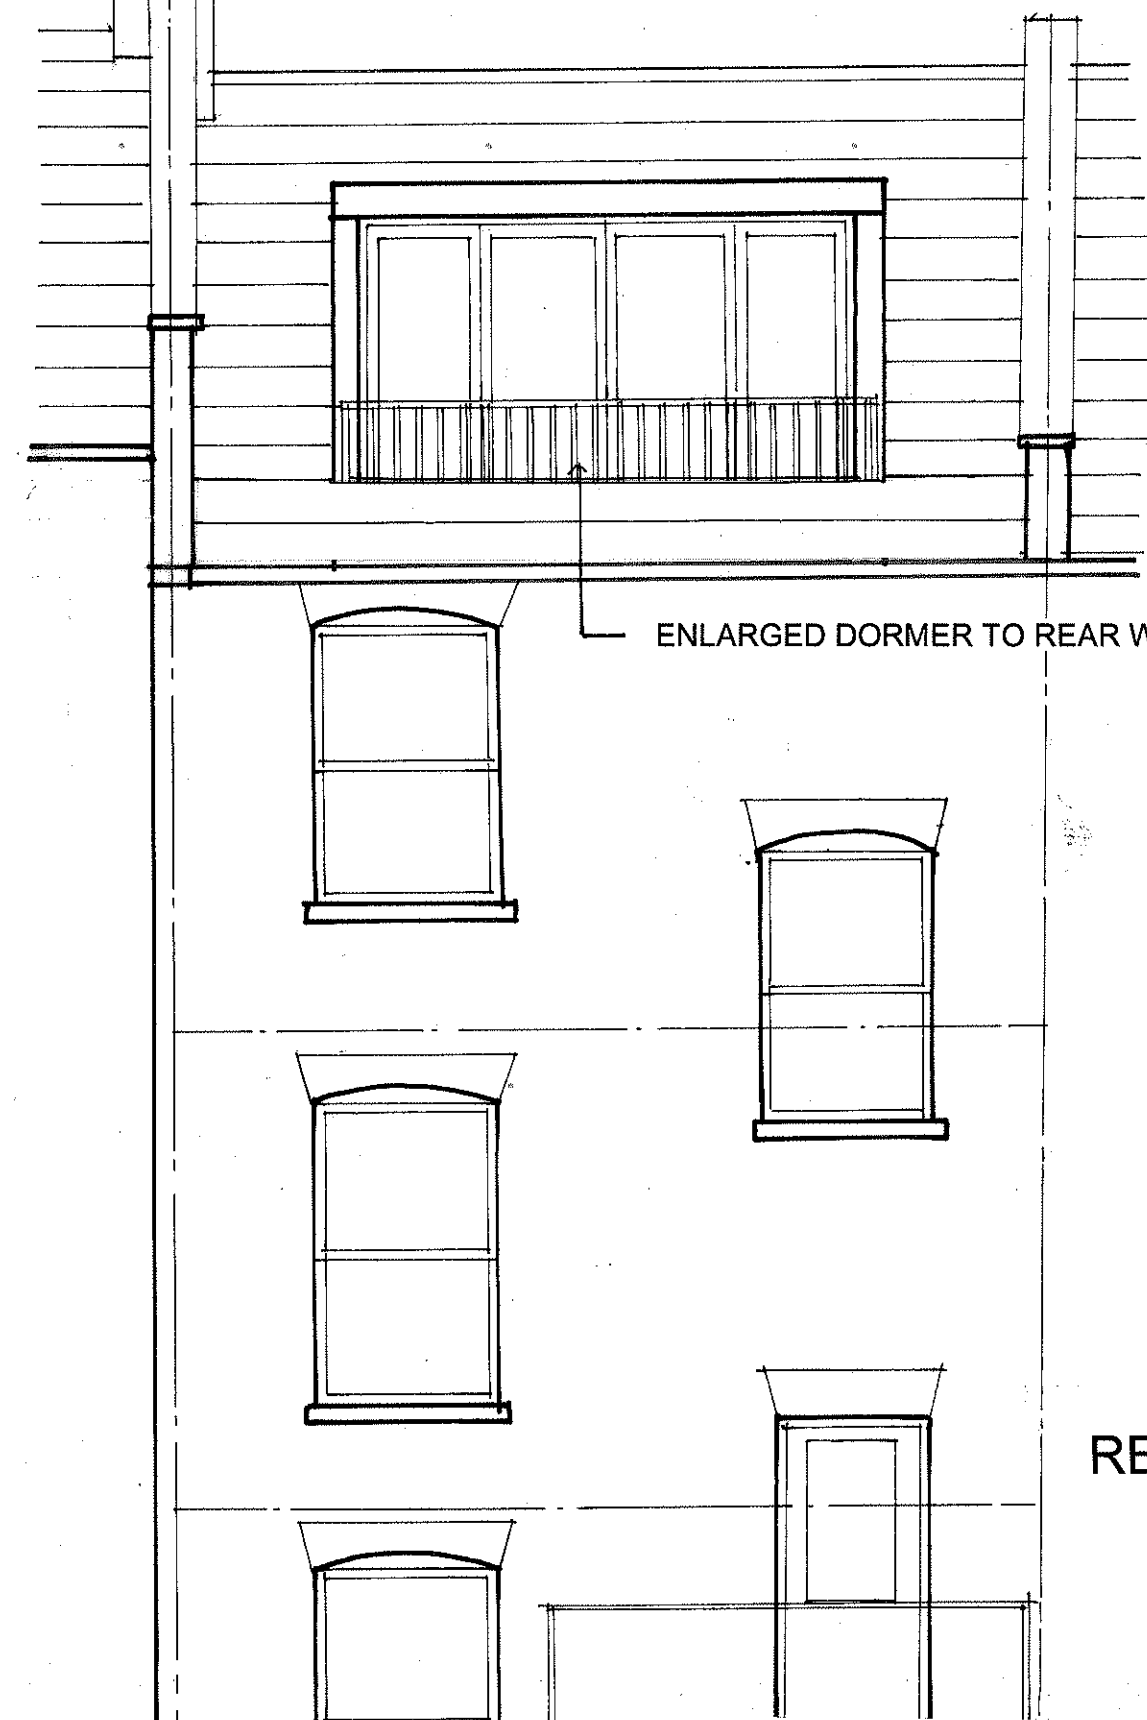

ENLARGED DORMER TO REAR WITH JULIET BALCONY

REAR ELEVATION

archplan

architects and property management

1 Millfield Place, Highgate, London N6 6JP
Tel: 020 8341 5628 e-mail: archplan@hotmail.com

Date
Feb 2012

Drawn by

Checked by

Scale
1:50

Project

Top floor flat
32 Montpelier Grove
LONDON NW5 2XE
ELEVATIONS
AS PROPOSED

Title

Drawing no.

MG / 08

Copyright
Archplan 2012