


APPLICATION SITE  
**REAR ELEVATION  
 NORTH EAST**



APPLICATION SITE  
**SECTIONAL  
 ELEVATION BB**

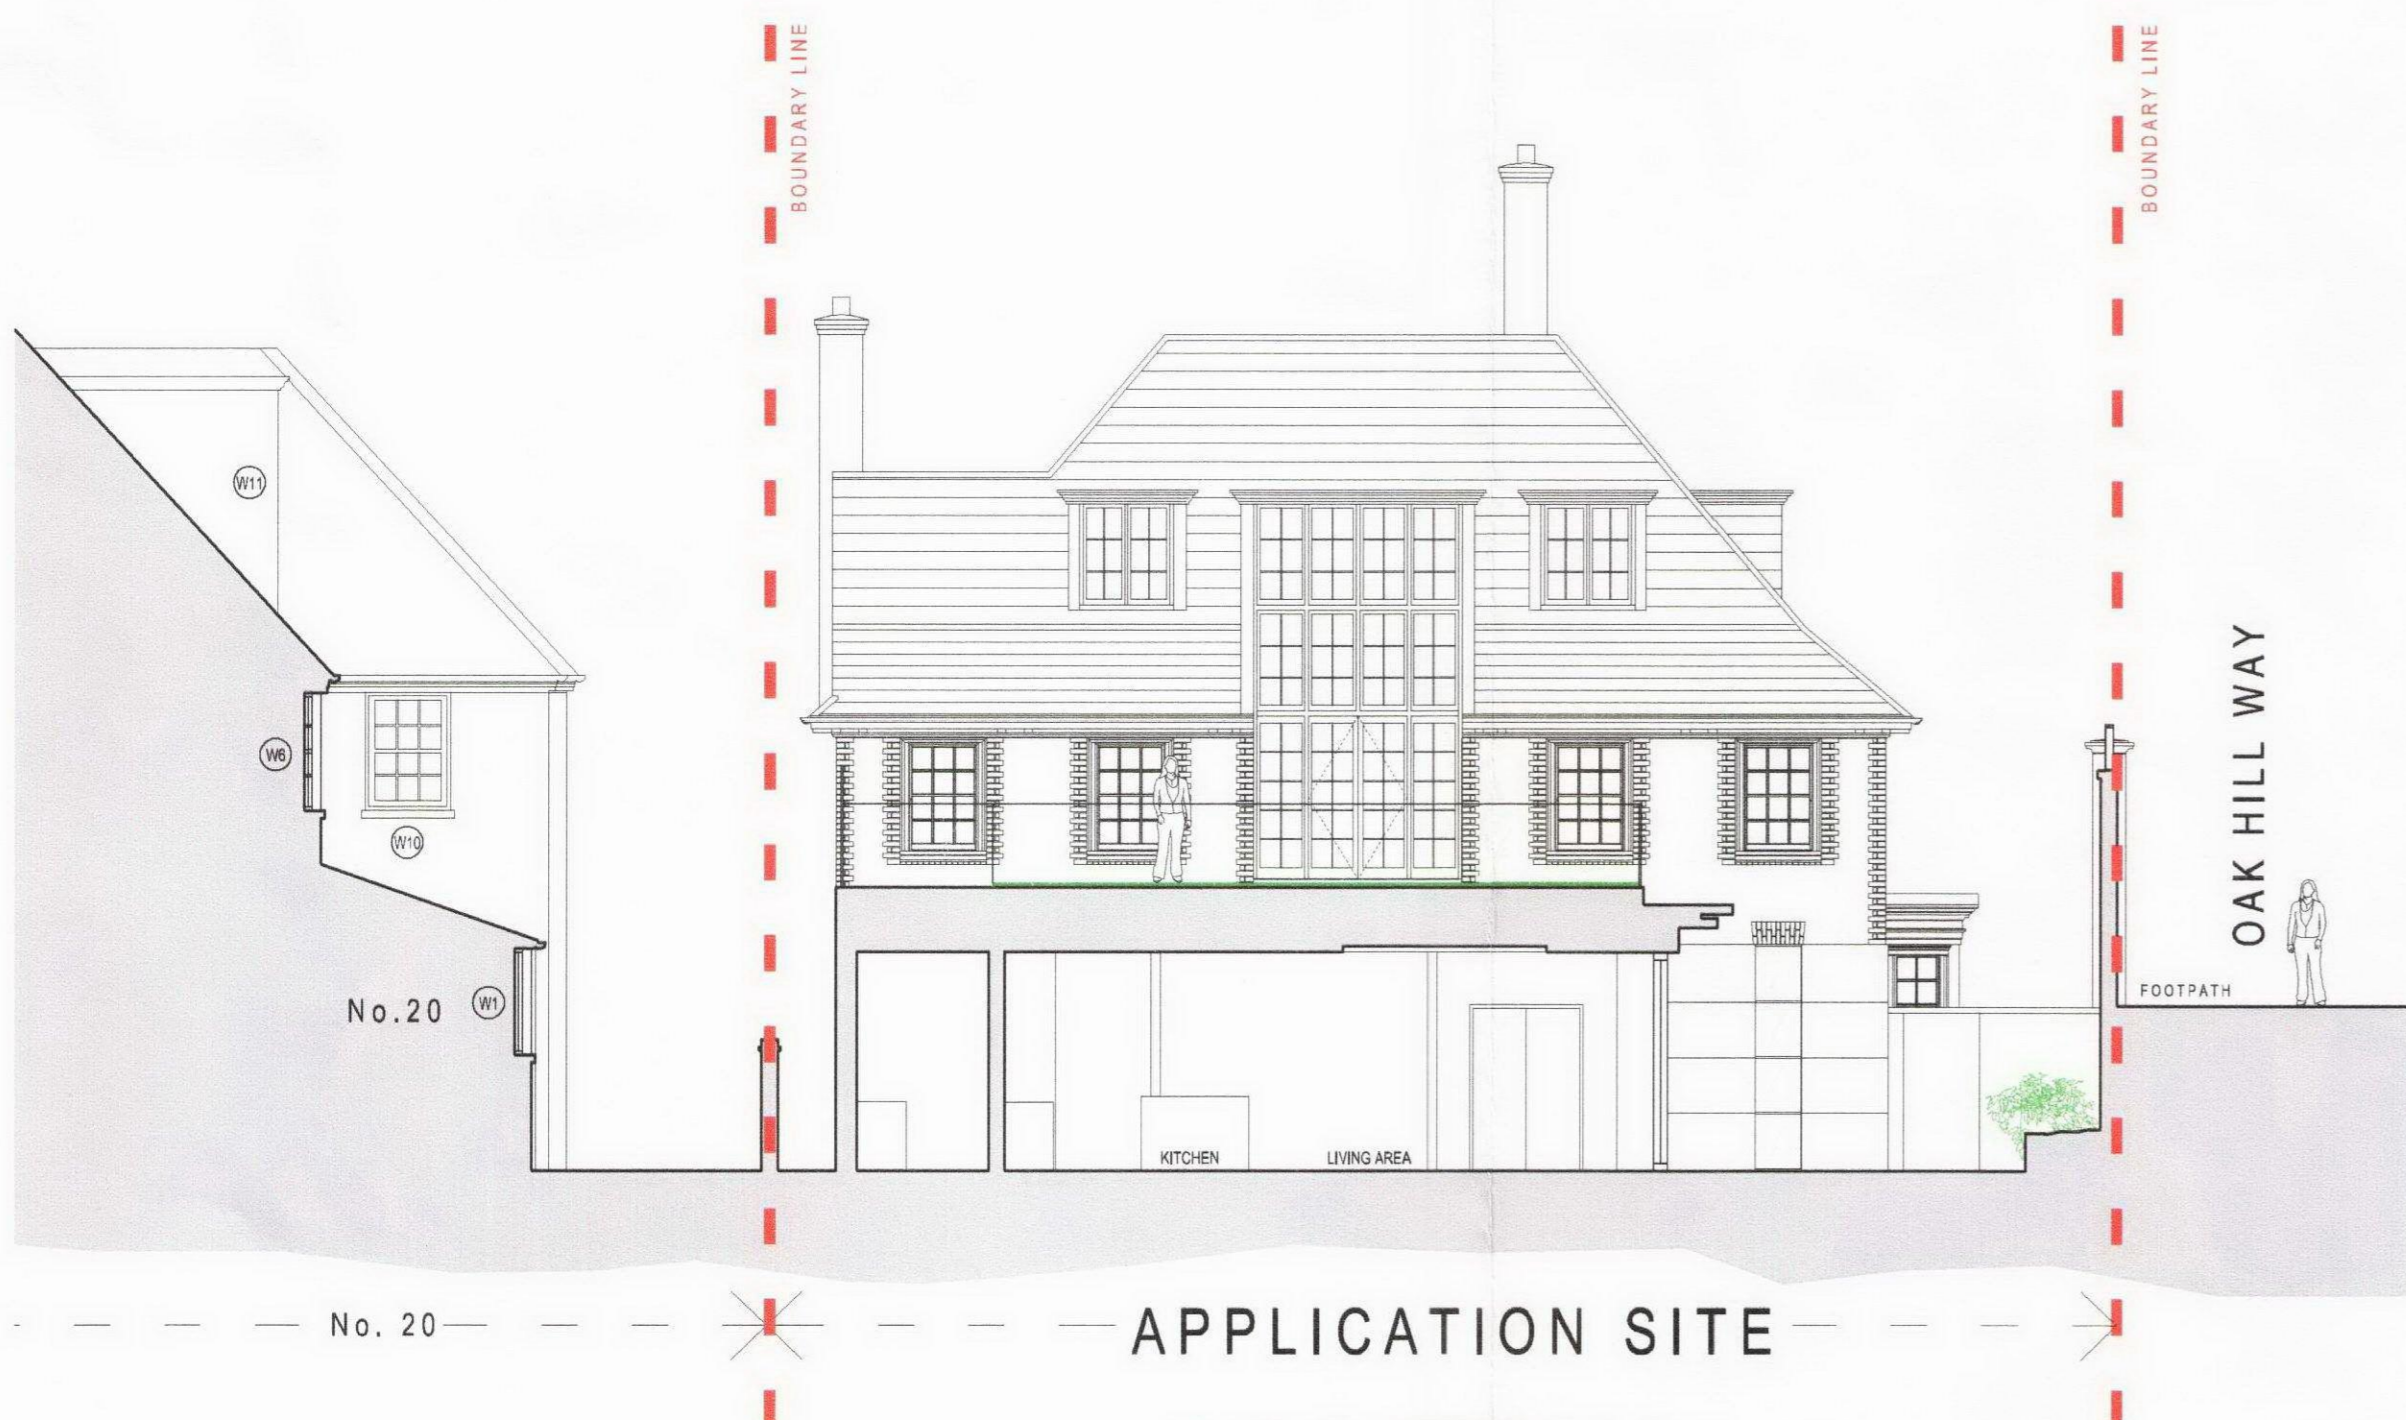

APPLICATION SITE  
**SECTIONAL  
 ELEVATION CC**



APPLICATION SITE  
**SECTIONAL  
 ELEVATION DD**

10m  
 0 1 2 3 4 5  
 scale

**EXISTING**

revisions  
 note

METROPOLITAN DEVELOPMENT CONSULTANCY  
**MDC**  
 66 Bickenhall Mansions  
 Bickenhall Street  
 London W1U 4BX  
 t +44(0)207 486 6675  
 f +44(0)207 486 7206  
 e info@mdclondon.com  
 www.mdclondon.com

project  
 22 Redington Road,  
 London,  
 NW3 7RG

client

**PLANNING**

drawing  
**EXISTING**  
 REAR ELEVATION;  
 SECTIONAL ELEVATIONS  
 BB, CC & DD

drawn	checked	date
SM	JE	04/01/2012
scale		paper size
1:100	@	A1
drawing no.		6788 / 1011