




FRONT ELEVATION
NORTH WEST

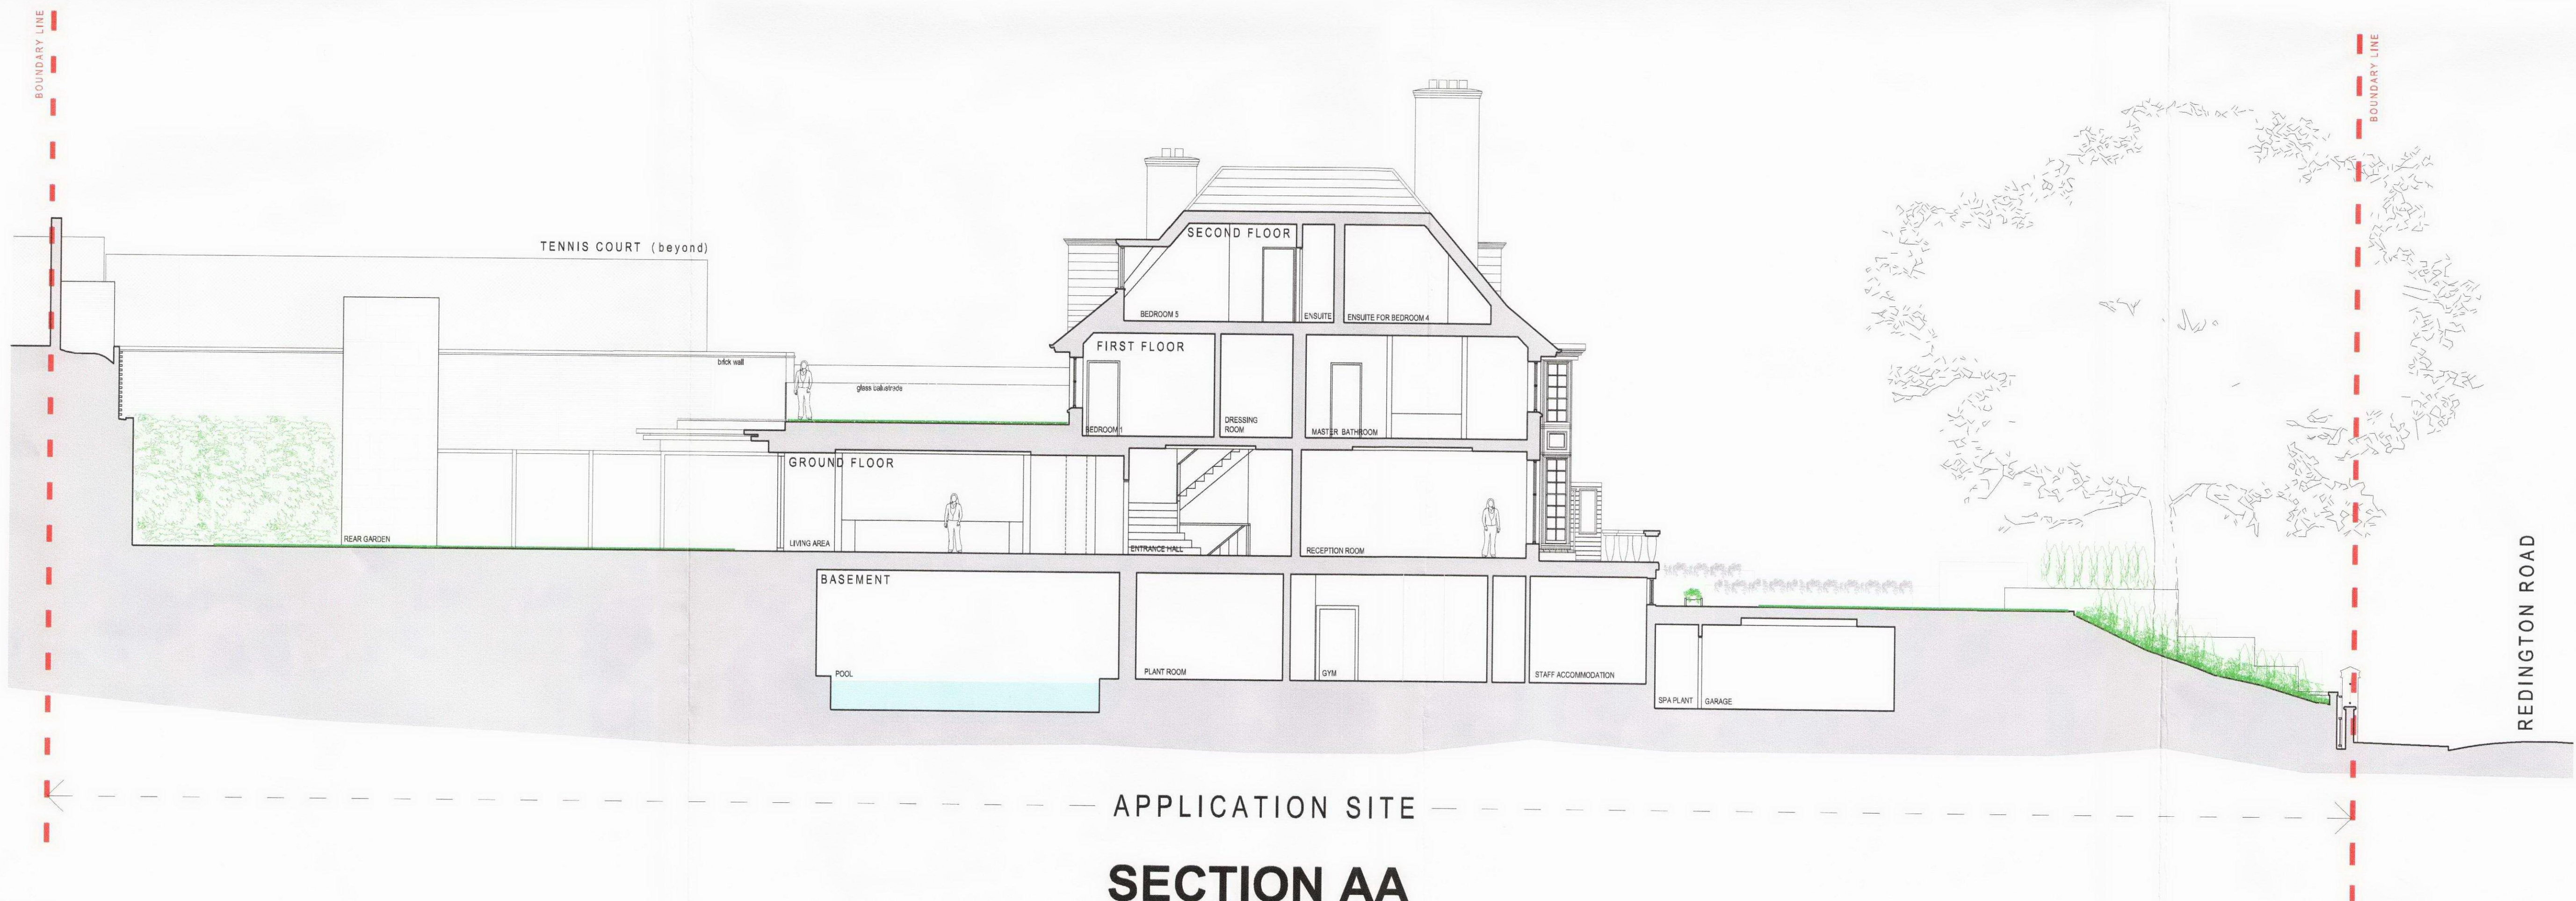

SECTION AA

EXISTING

revisions
note



project
22 Redington Road,
London,
NW3 7RG

client

PLANNING

drawing
EXISTING
FRONT ELEVATION &
SECTION AA

drawn	checked	date
SM	JE	04/01/2012
scale		paper size
1:100	@	A1
drawing no		

6788 / 1010