



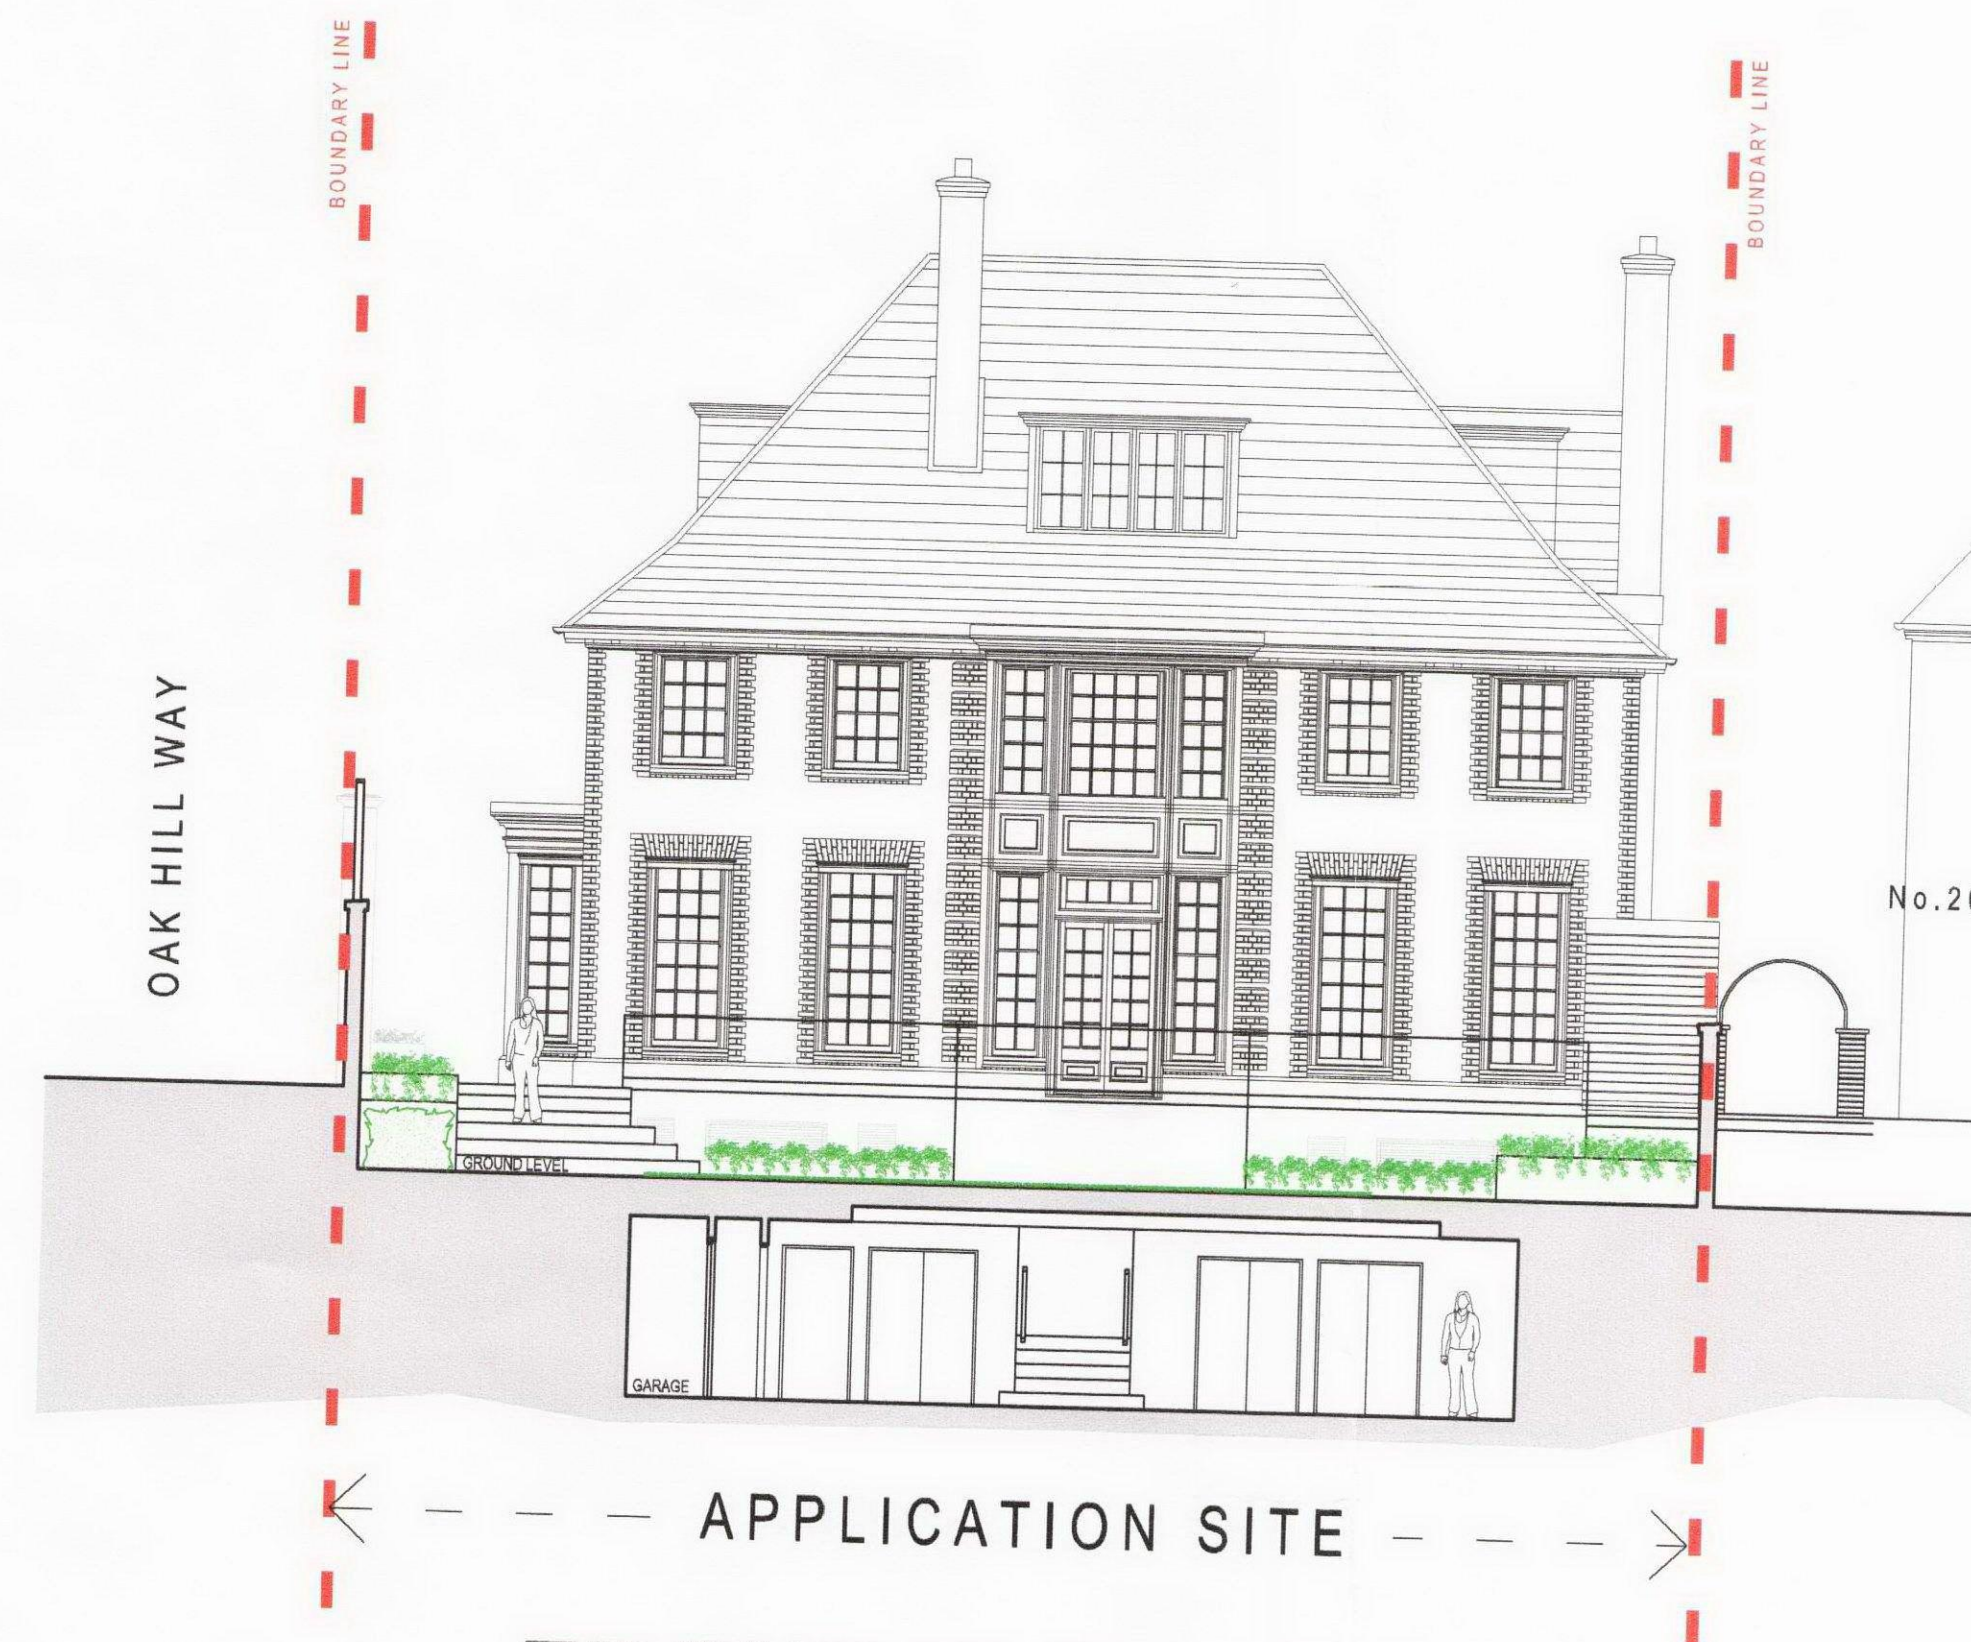

FRONT ELEVATION
NORTH WEST
NO CHANGES PROPOSED

PROPOSED WORKS

10m
5
4
3
2
1
0
scale

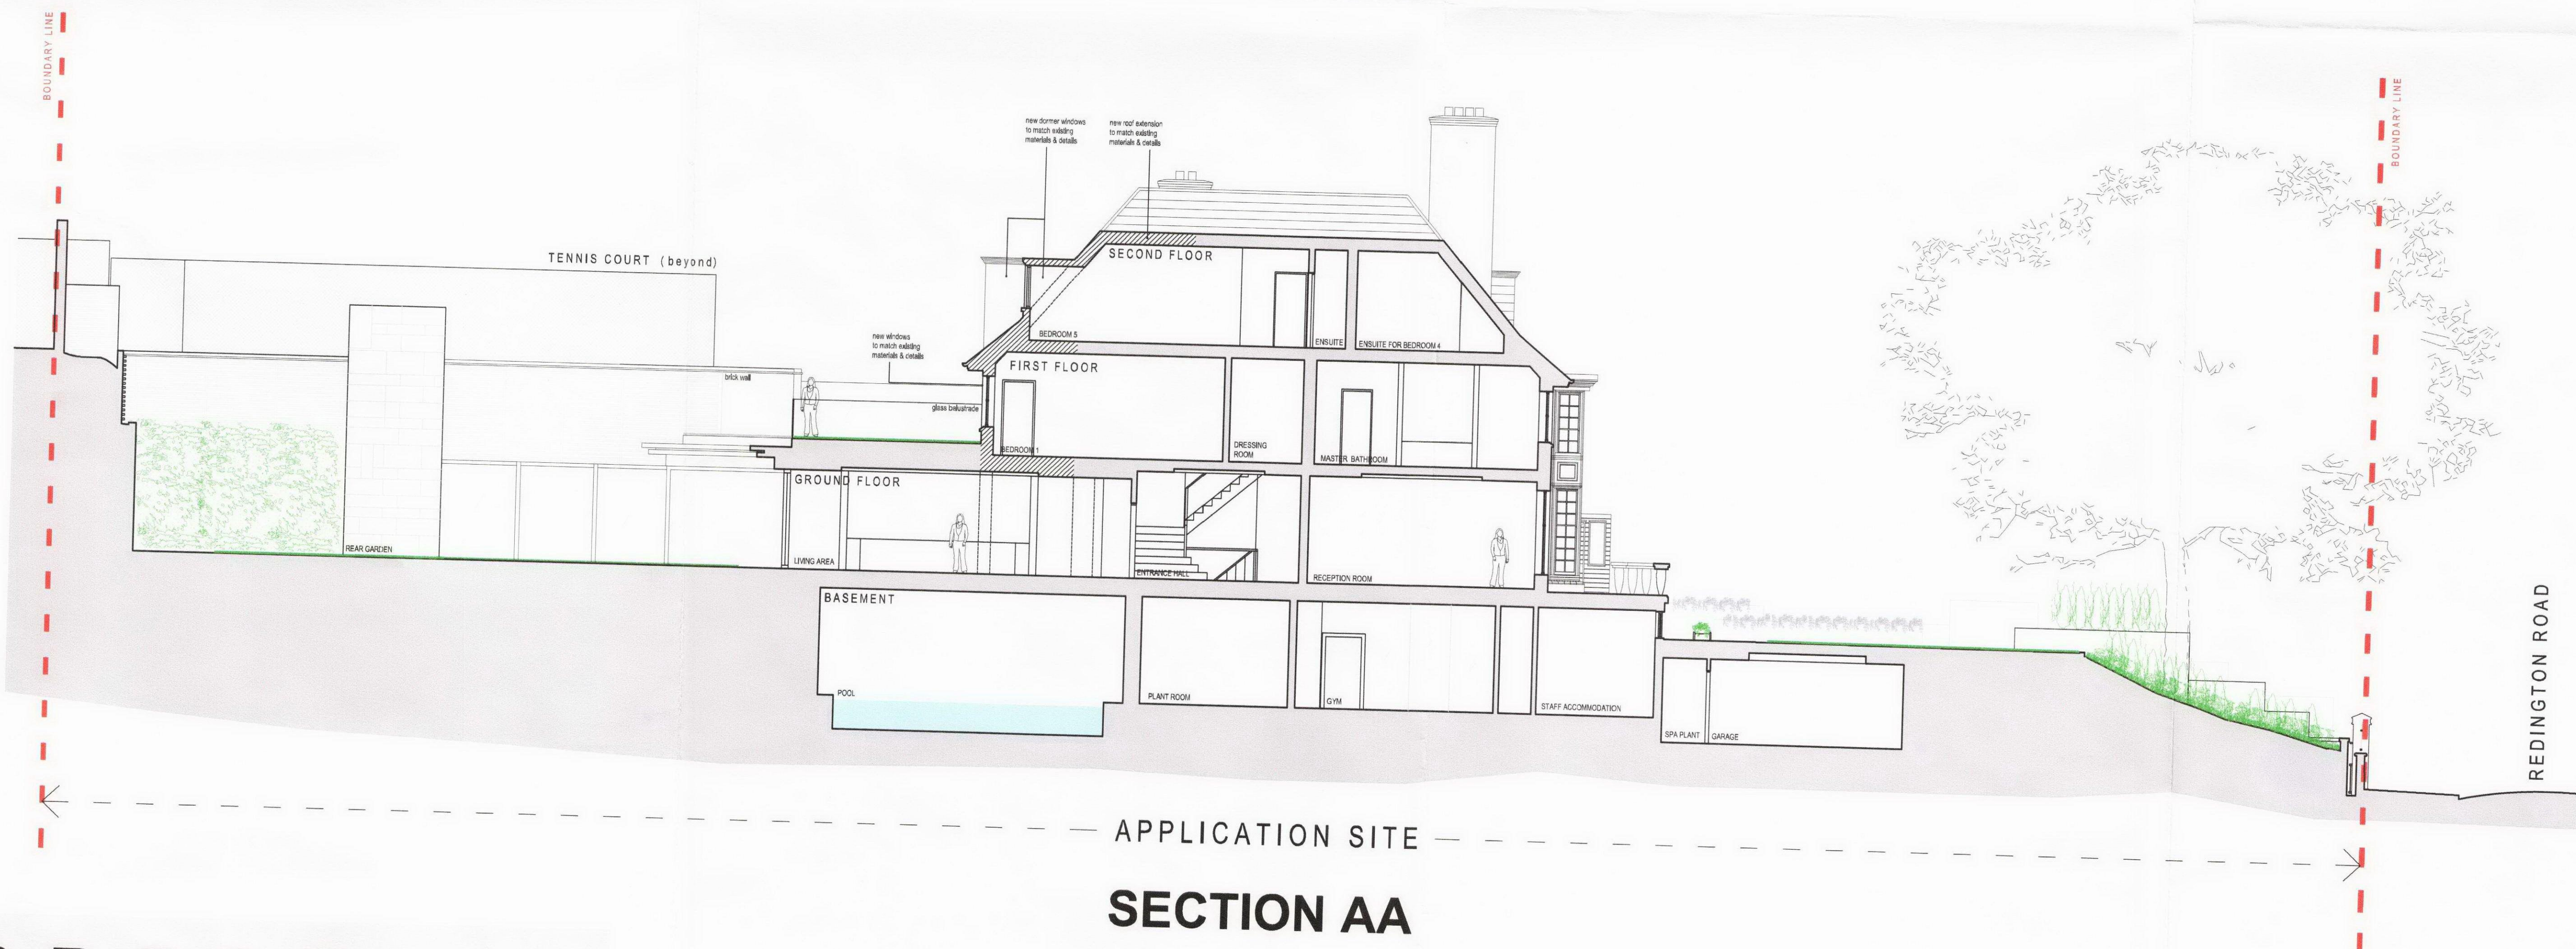

SECTION AA

revisions
note

METROPOLITAN DEVELOPMENT CONSULTANCY
MDC
66 Bickenhall Mansions
Bickenhall Street
London W1U 6EX
t +44 (0)207 486 6675
f +44 (0)207 486 7206
e info@mdclondon.com
w www.mdclondon.com

project
22 Redington Road,
London,
NW3 7RG

client

PLANNING
PROPOSED
FRONT ELEVATION &
SECTION AA

drawn SM checked JE date 04/01/2012
scale 1:100 paper size A1
drawing no.

PROPOSED