



**SECOND FLOOR**

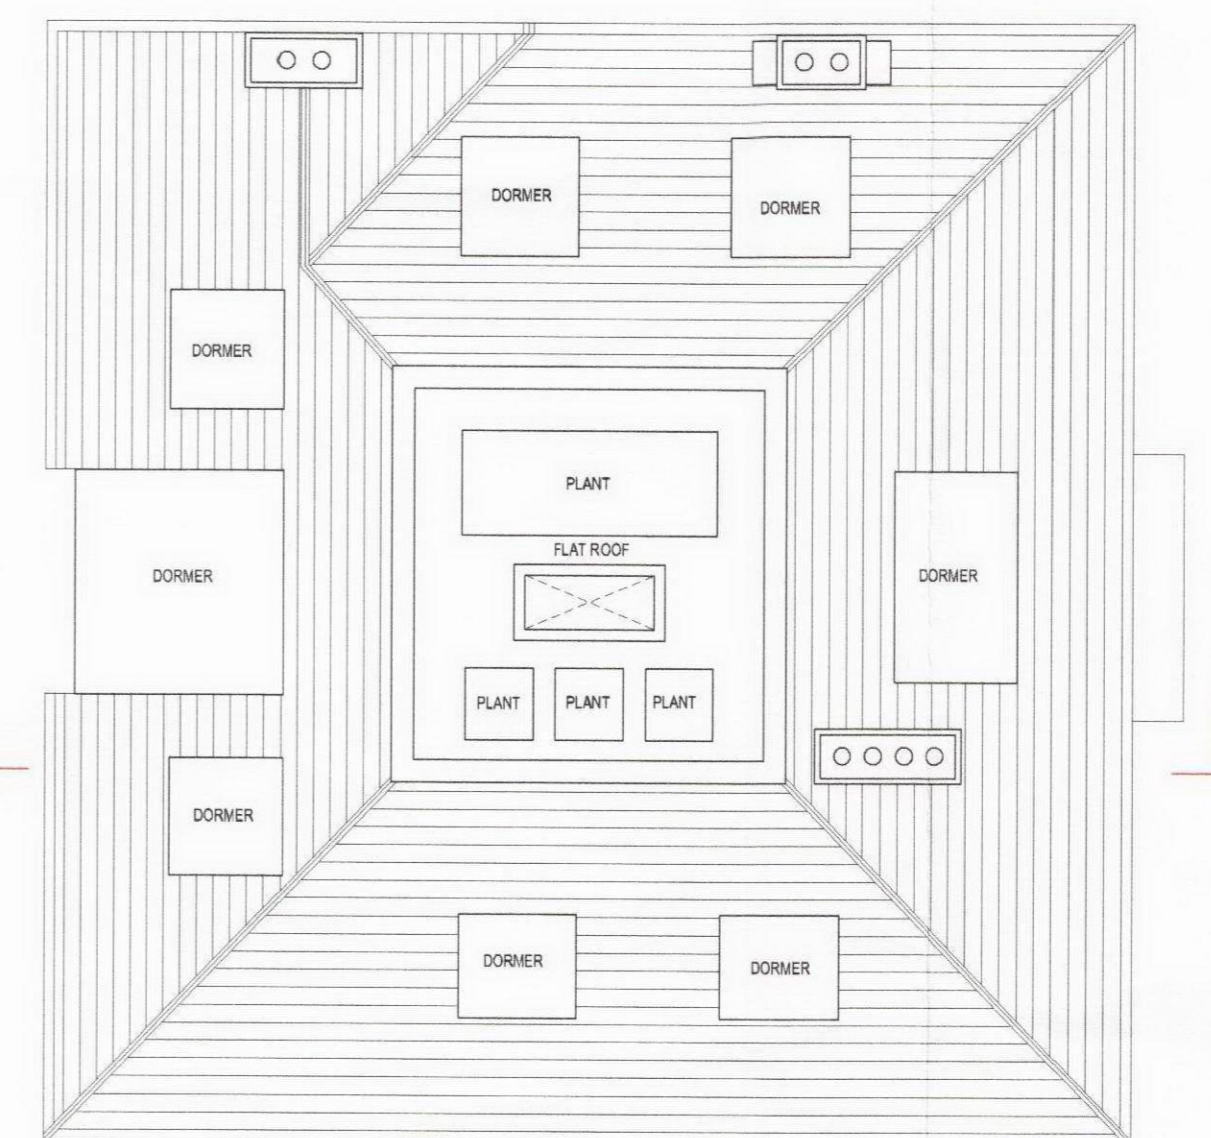


**ROOF PLAN**

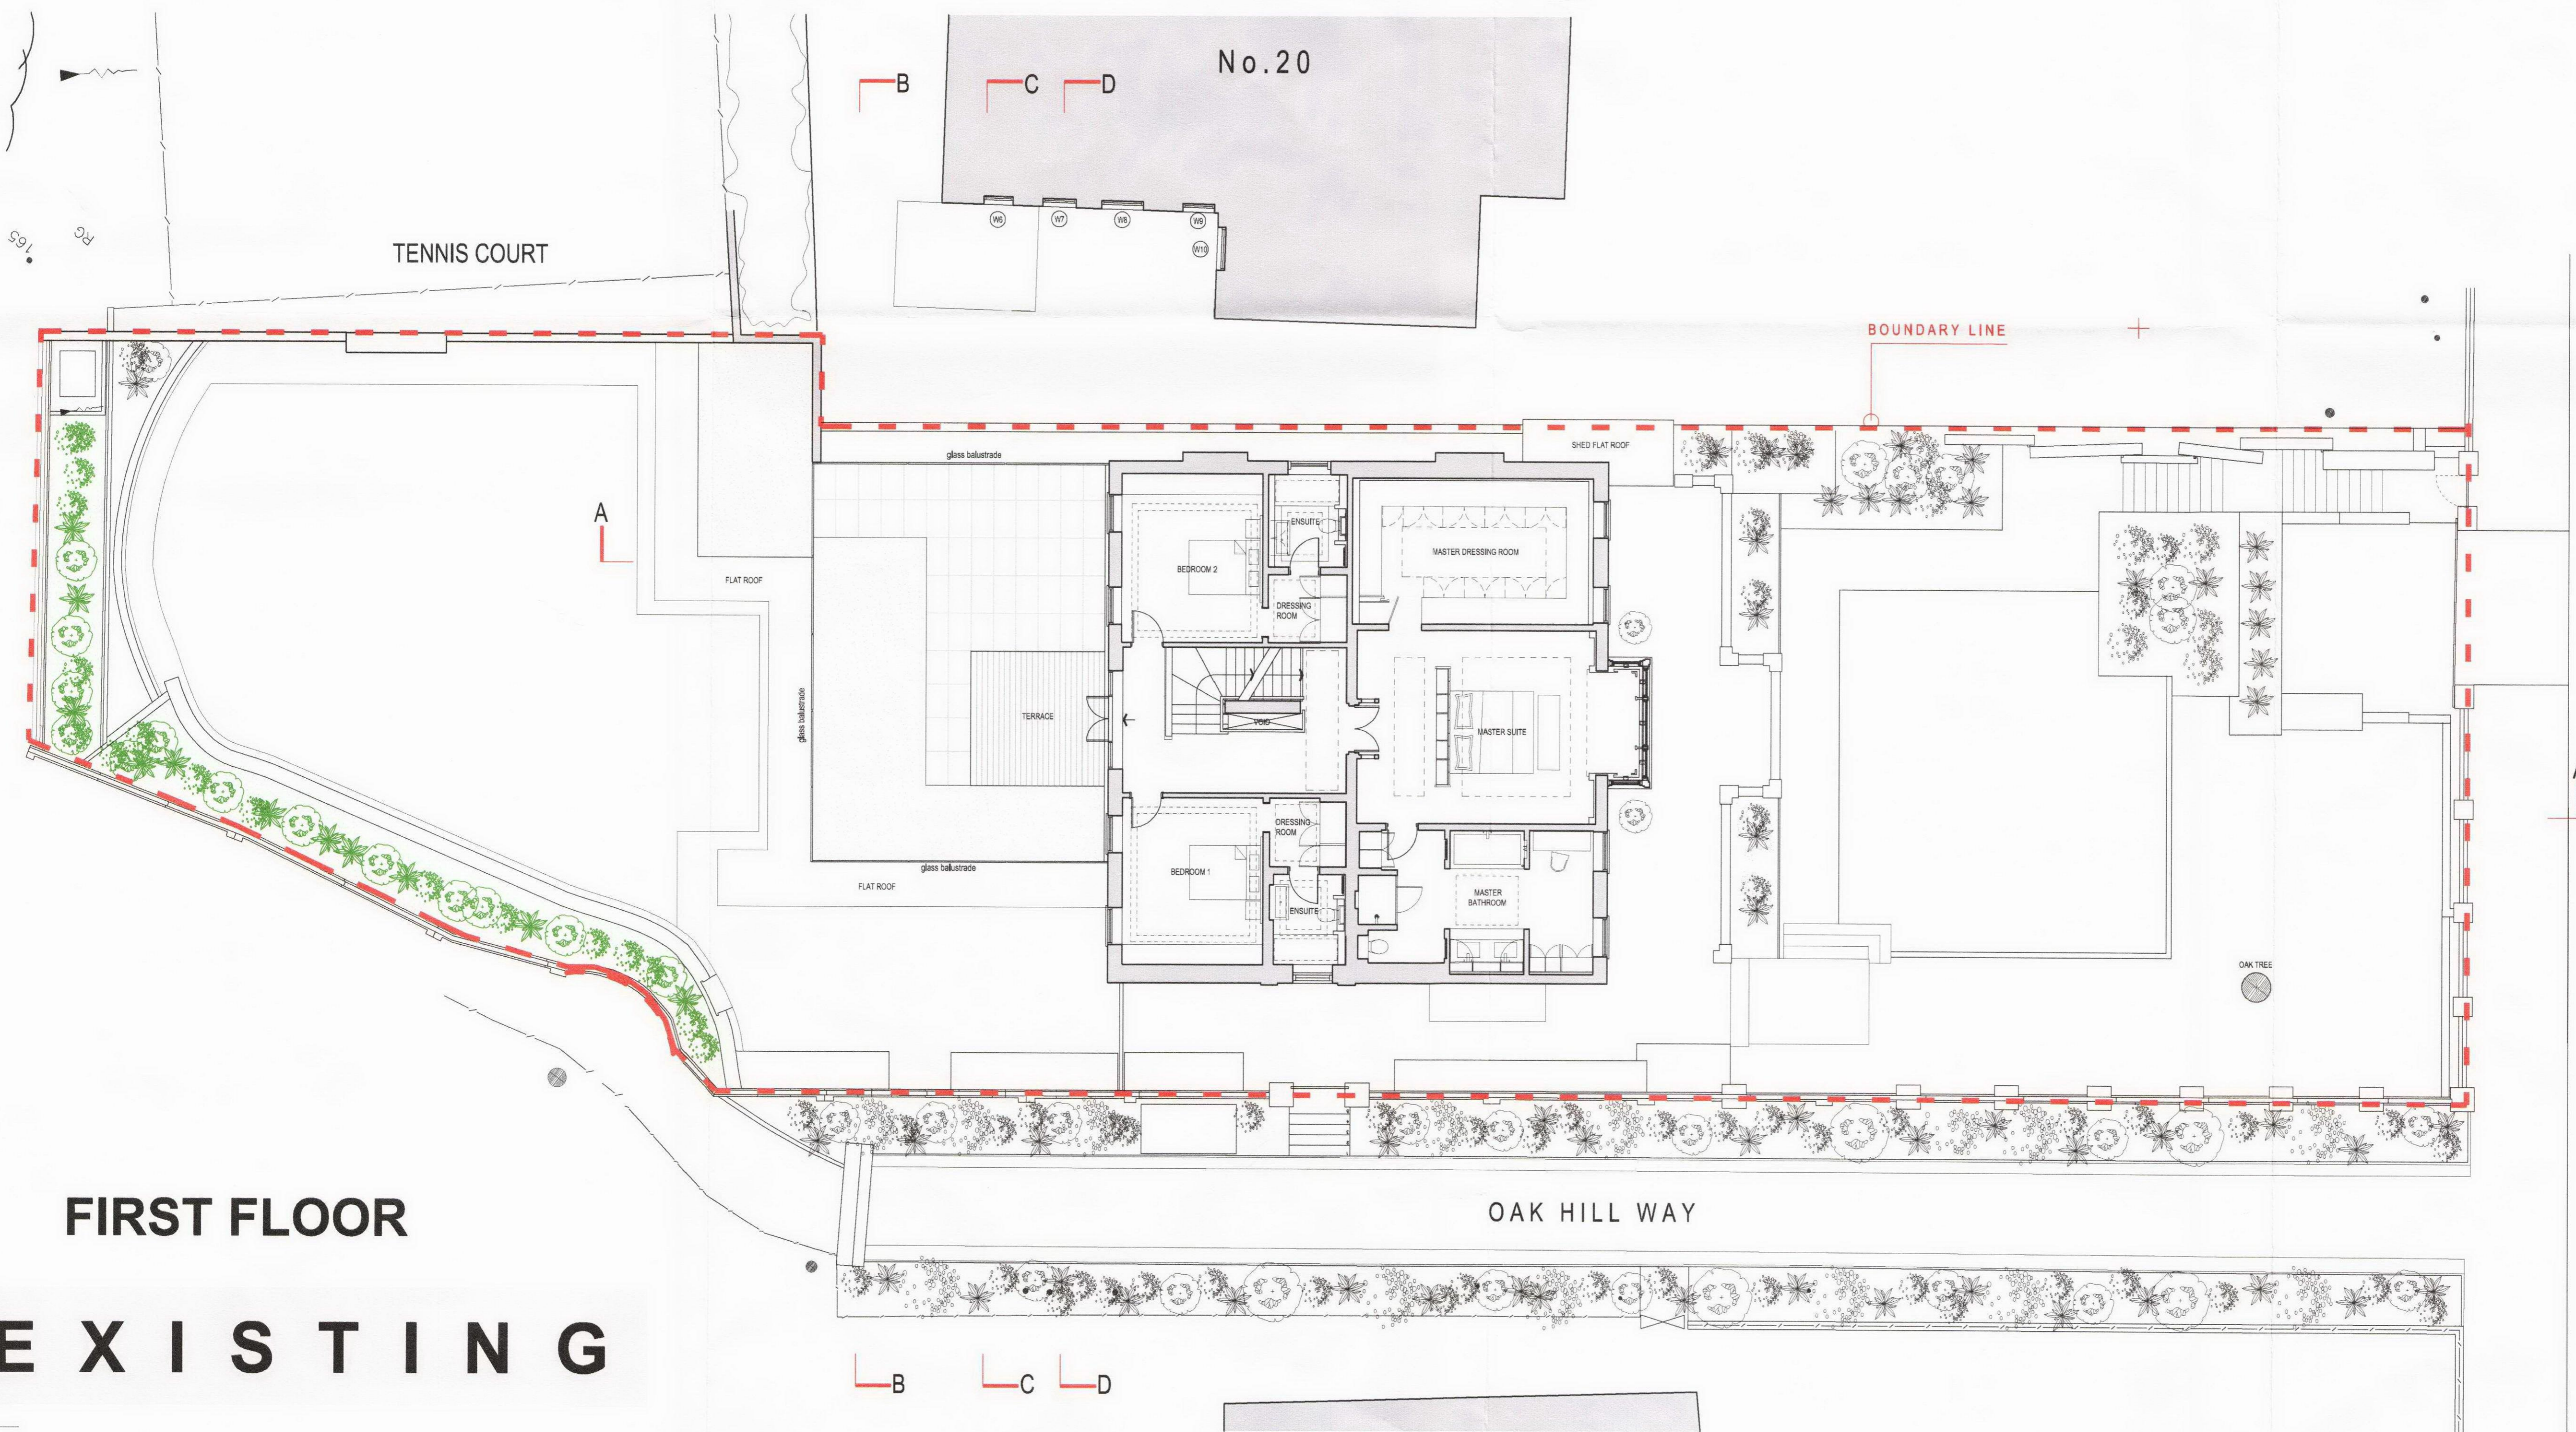

**FIRST FLOOR**

**EXISTING**

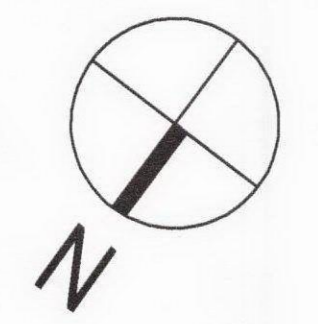

revisions  
note

**MDC**  
 METROPOLITAN DEVELOPMENT CONSULTANCY  
 56 Bickenhall Mansions  
 Bickenhall Street  
 London W1U 6BA  
 t +44(0)207 486 6675  
 f +44(0)207 486 7206  
 e info@mcdclondon.com  
 w www.mcdclondon.com

project  
 22 Redington Road,  
 London,  
 NW3 7RG

client

**PLANNING**

drawing  
**EXISTING**  
 FIRST & SECOND  
 FLOOR PLANS;  
 ROOF PLAN

drawn	checked	date
SM	JE	04/01/2012
scale		paper size
1:100		A1
drawing no.		
		6788 / 1002