



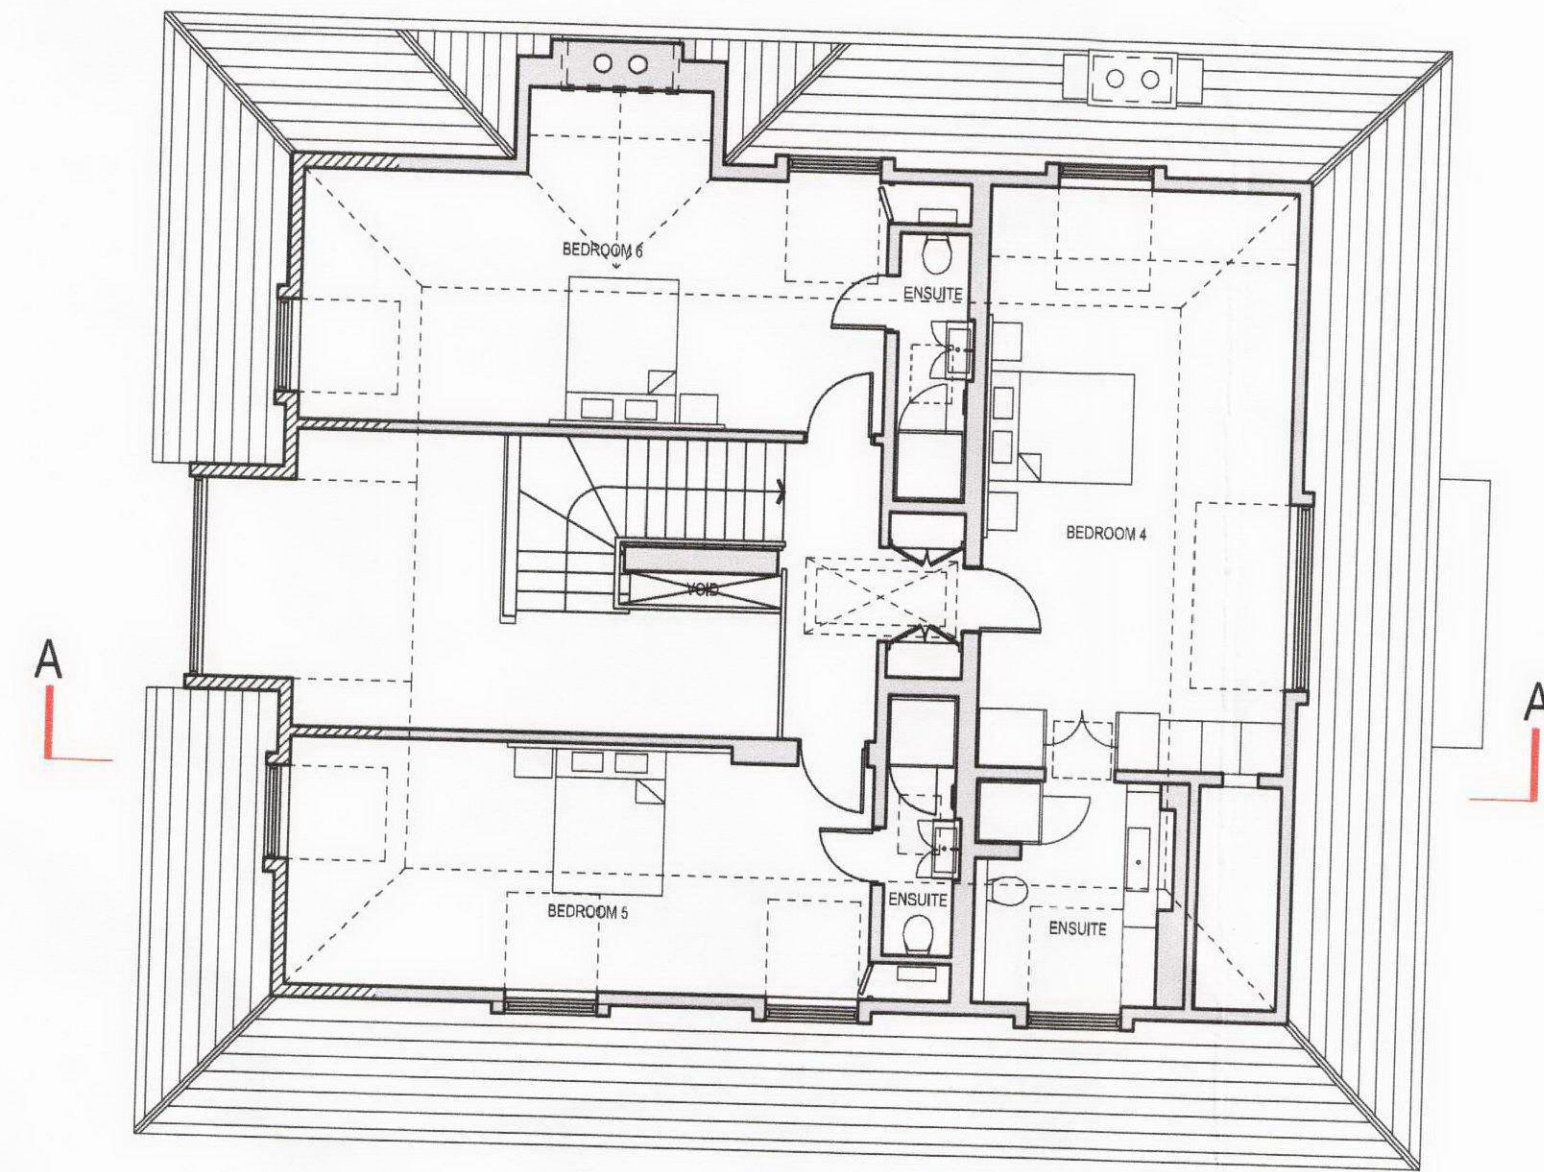

**SECOND FLOOR**

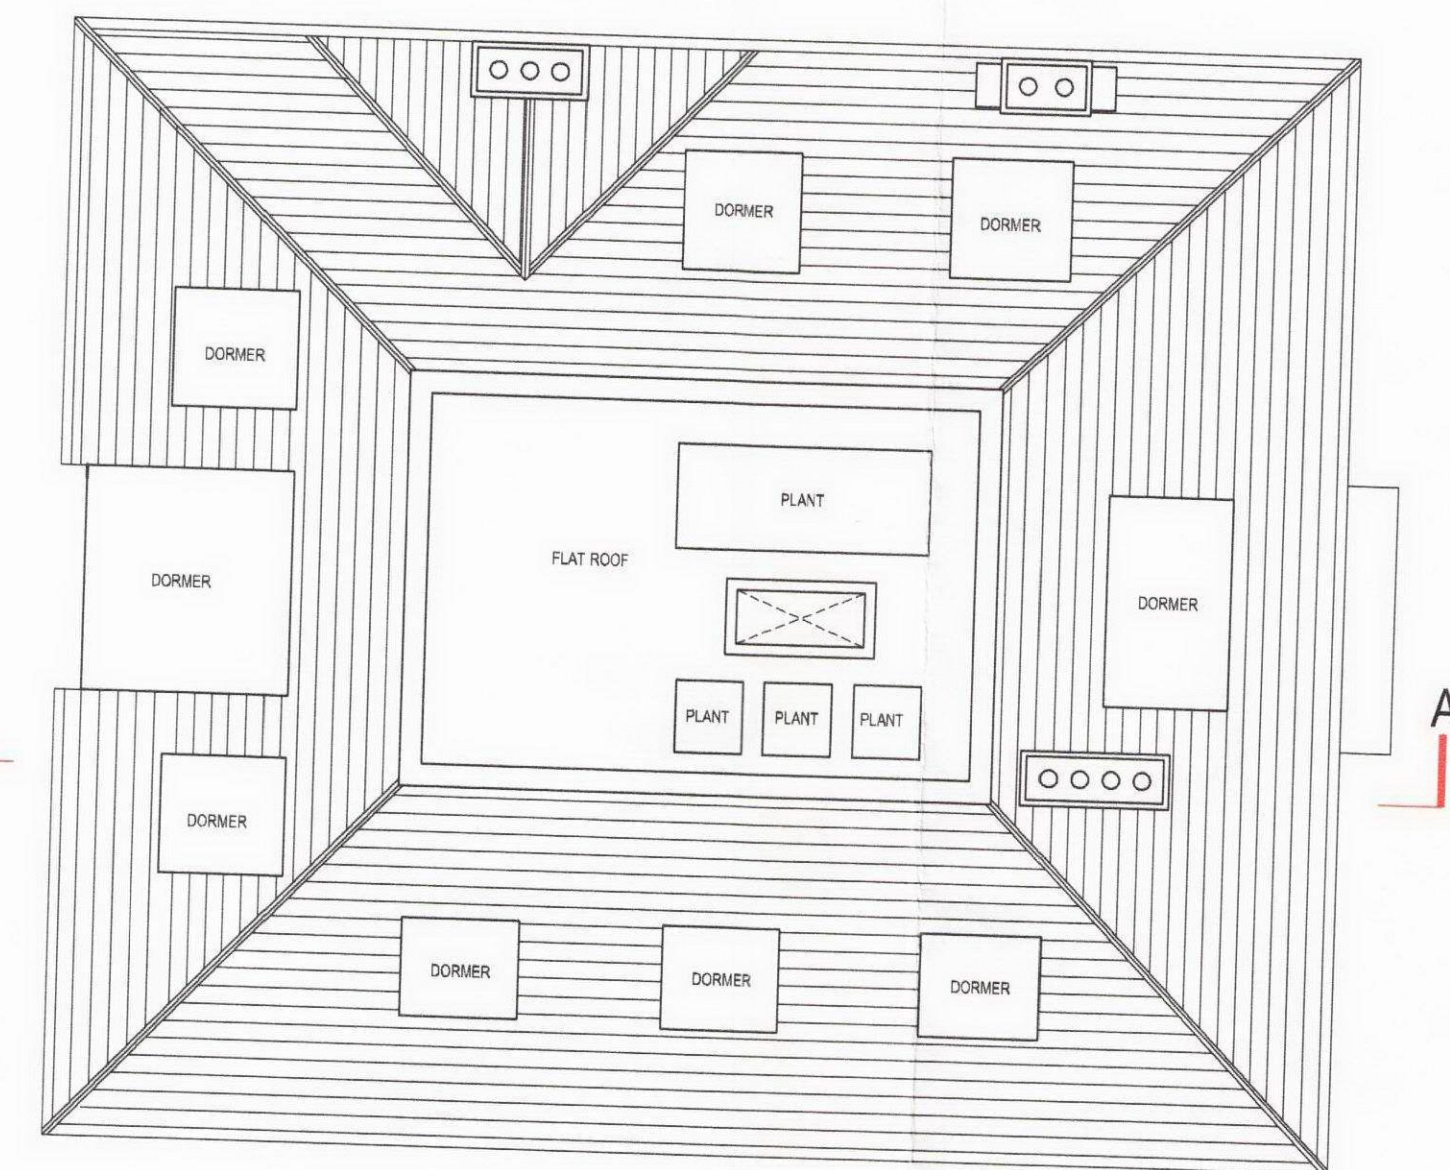

**ROOF PLAN**




**FIRST FLOOR**

**PROPOSED**

- PROPOSED WORKS

0 1 2 3 4 5 10m  
scale

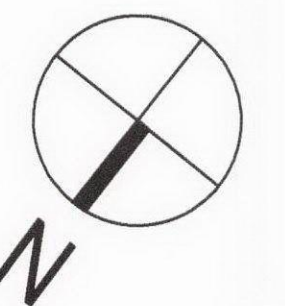

REDINGTON ROAD

OAK HILL WAY

revisions  
note



project  
22 Redington Road,  
London,  
NW3 7RG

client

**PLANNING**

drawing  
**PROPOSED**  
FIRST & SECOND  
FLOOR PLANS;  
ROOF PLAN

drawn SM checked JE date 04/01/2012  
scale 1:100 paper size A1