



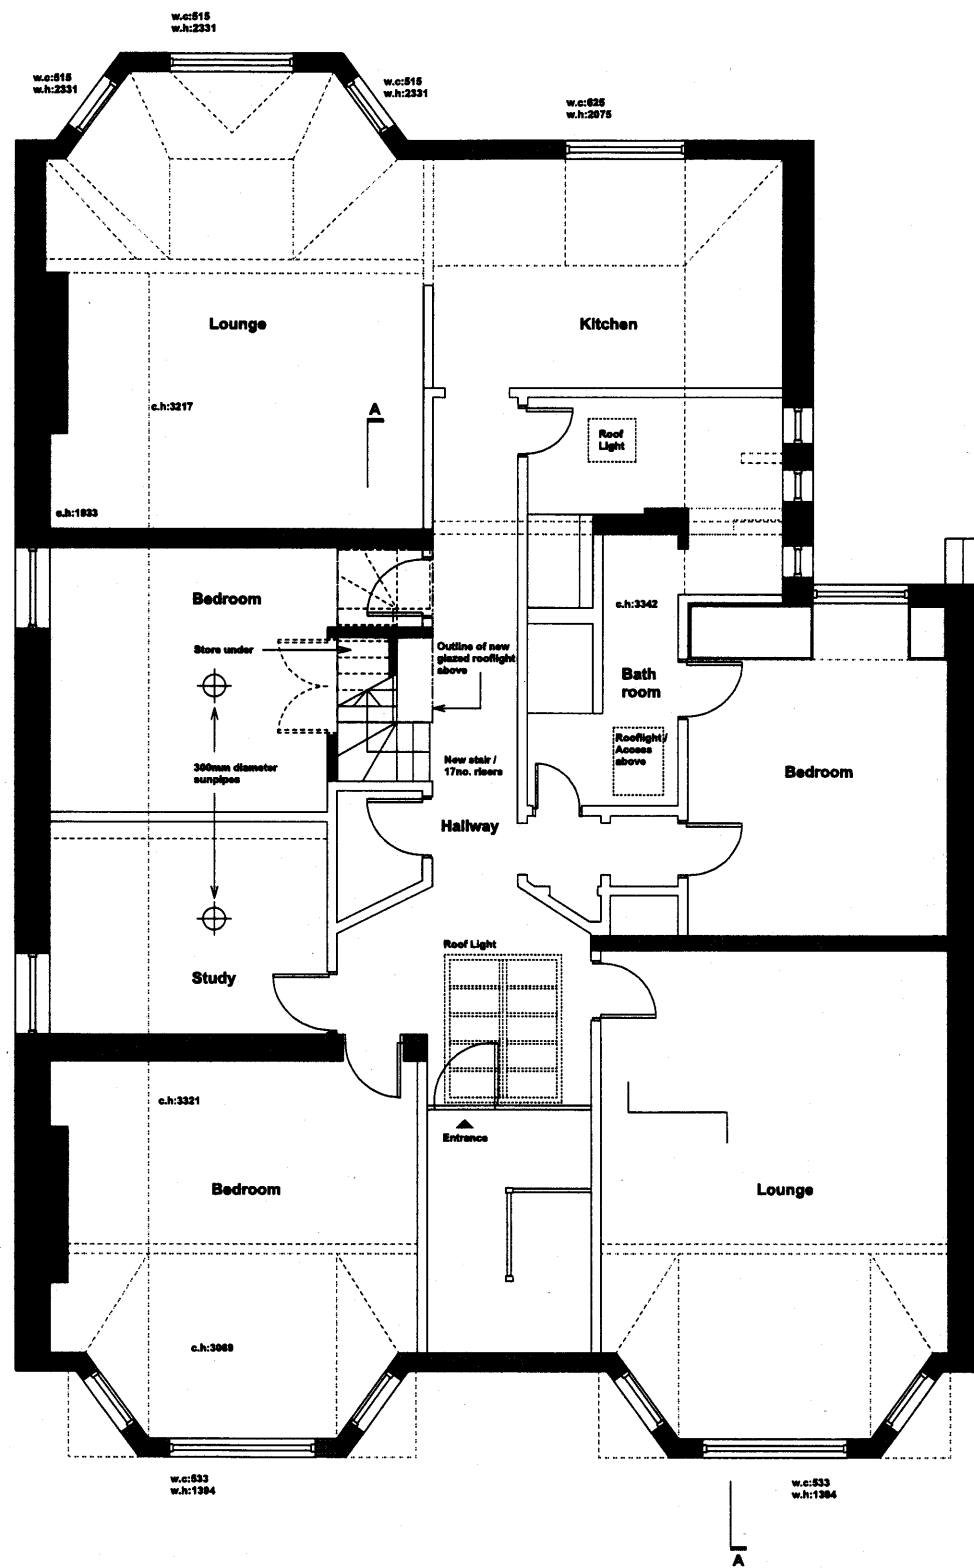

Proposed Floor Plan

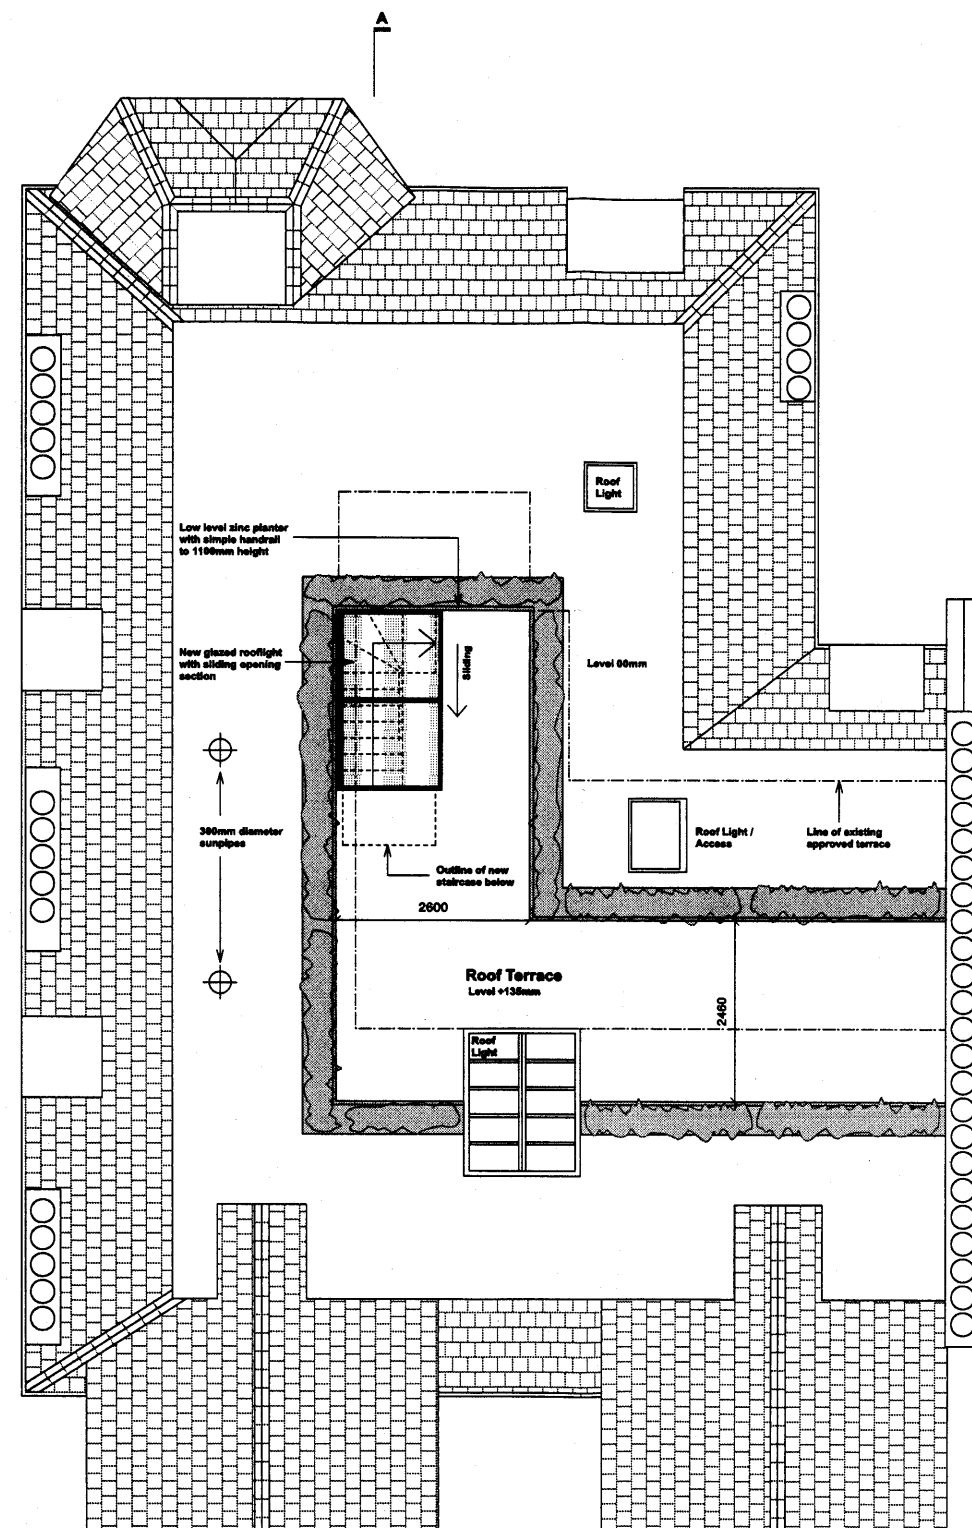

Proposed Roof Plan



Address Mr J Rosen 37 Canfield Gardens, London, NW6 3JN	
Scale 1:50 @ A1 / 1:100 @ A3	Date FEB 2012
Drawing Title PROPOSED PLANS	
Drawing No PL05	Revision