


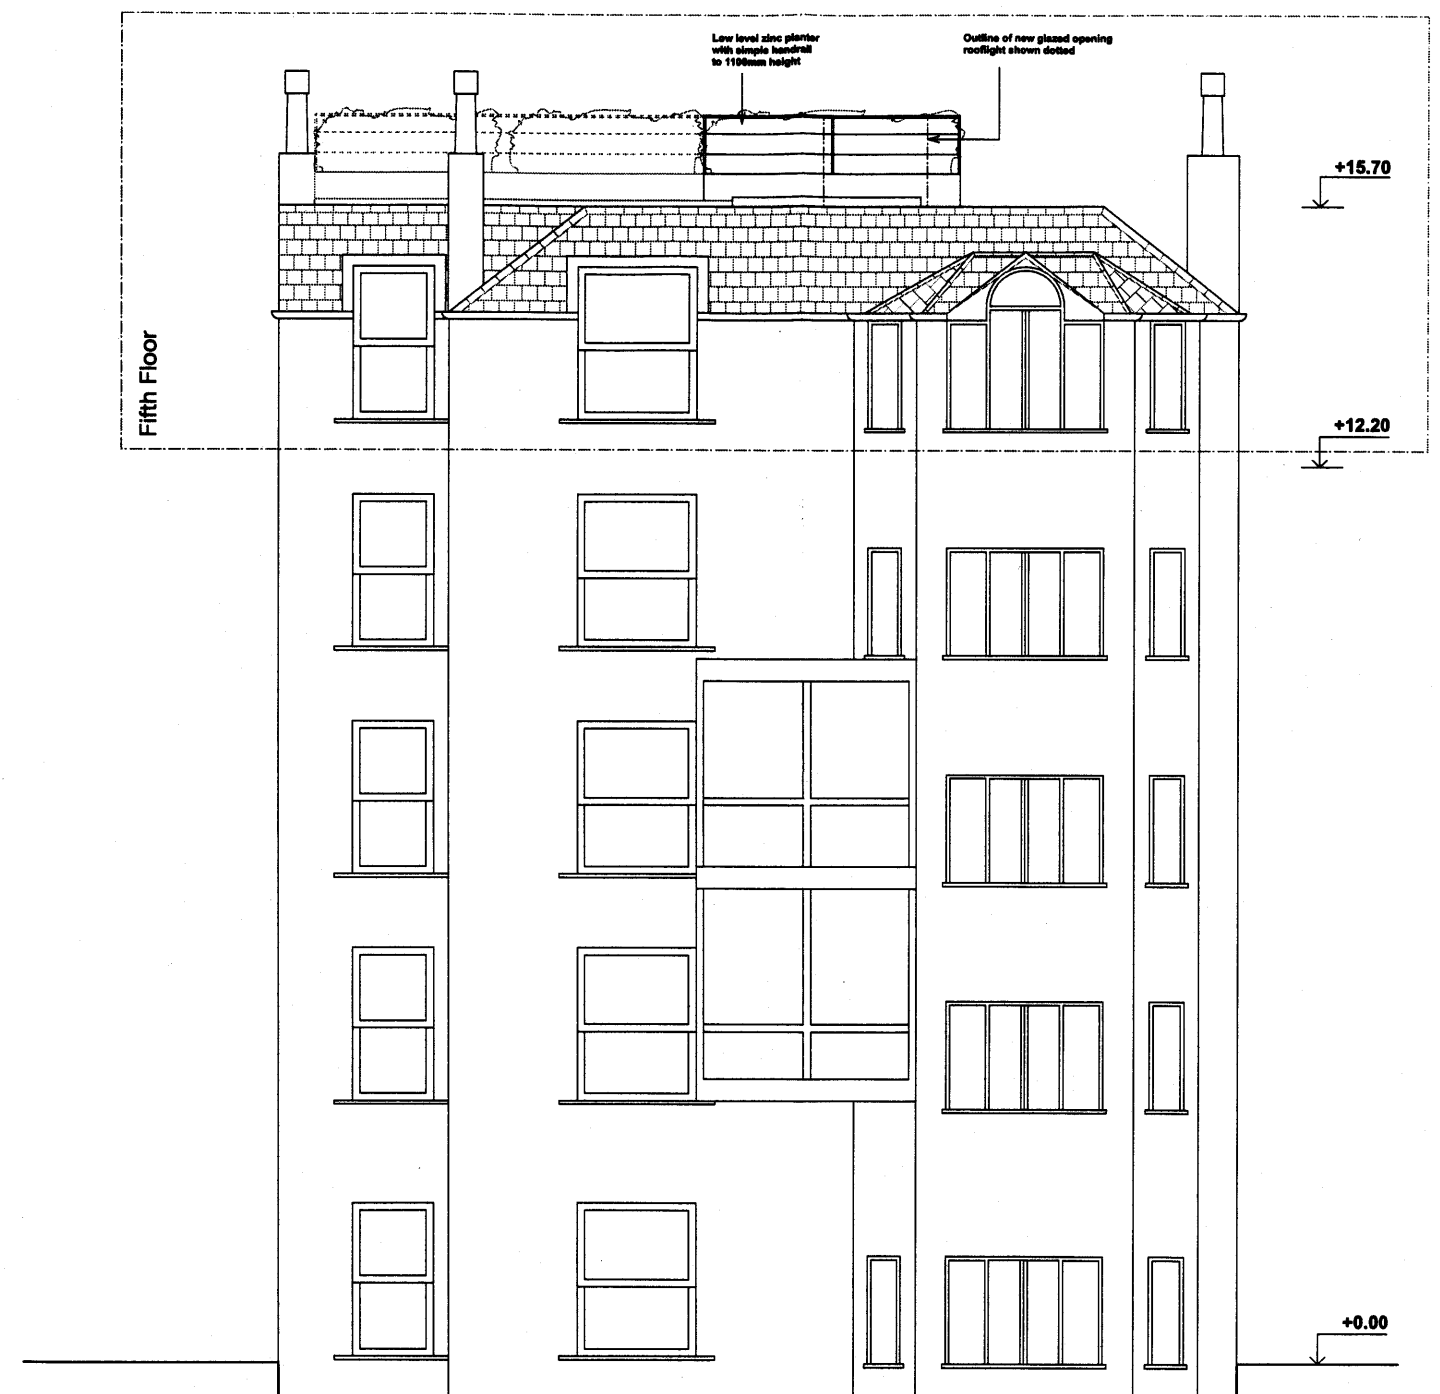

Proposed Front Elevation



Proposed Rear Elevation

Address Mr J Rosen 37 Canfield Gardens, London, NW6 3JN	
Scale 1:50 @ A1 / 1:100 @ A3	Date FEB 2012
Drawing Title PROPOSED ELEVATIONS	
Drawing No PL06	Revision