



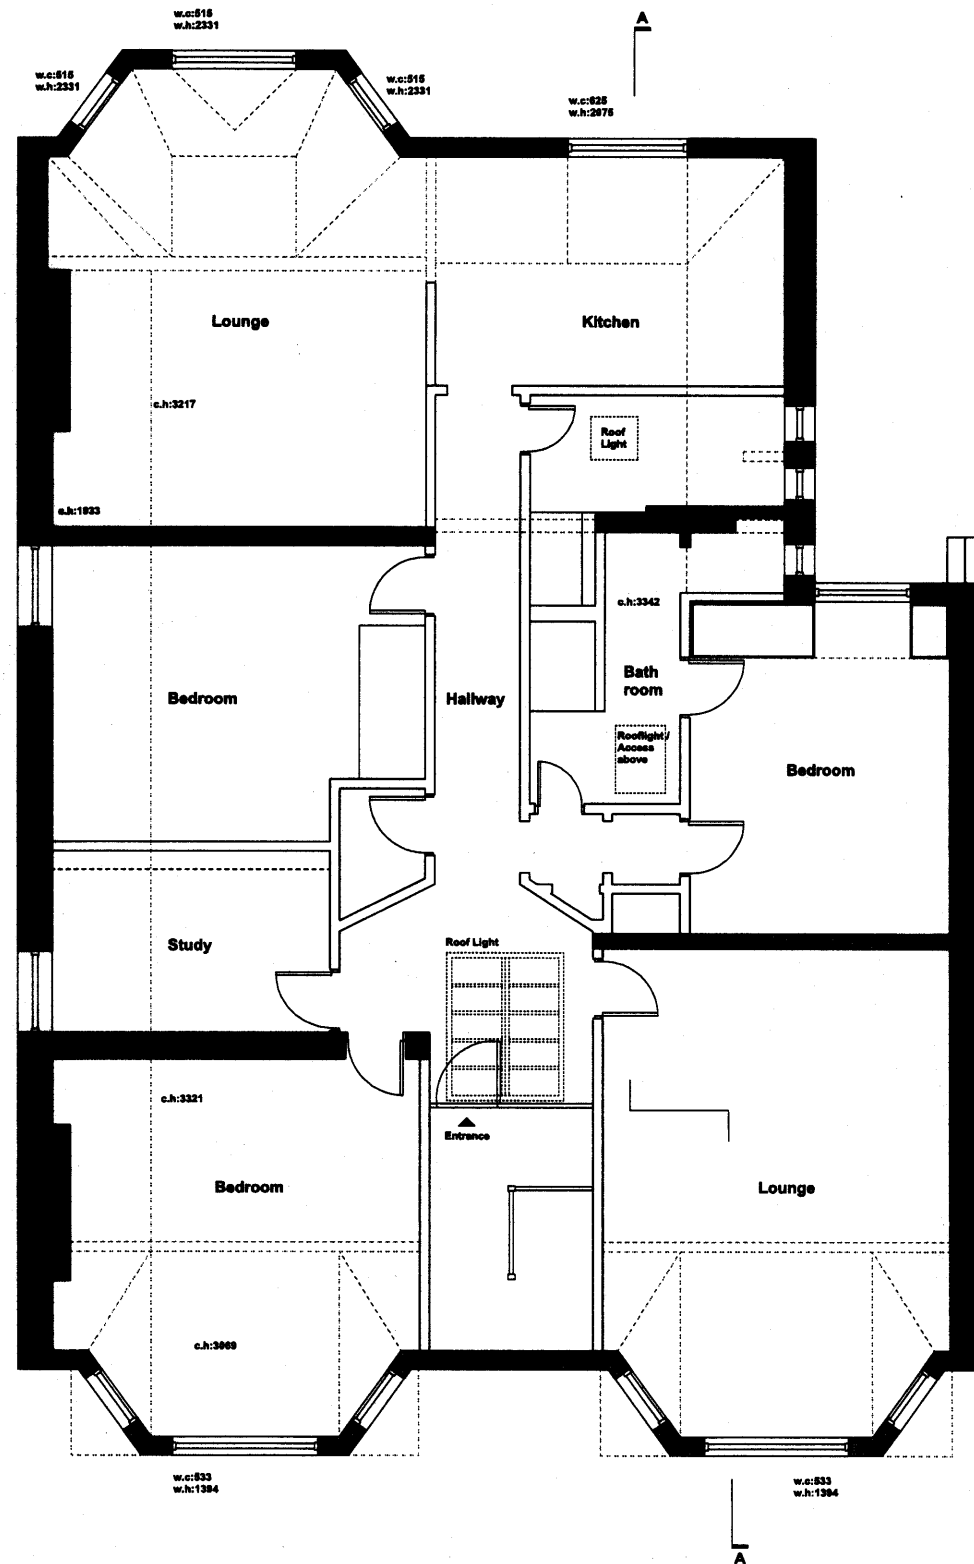

**Floor Plan**

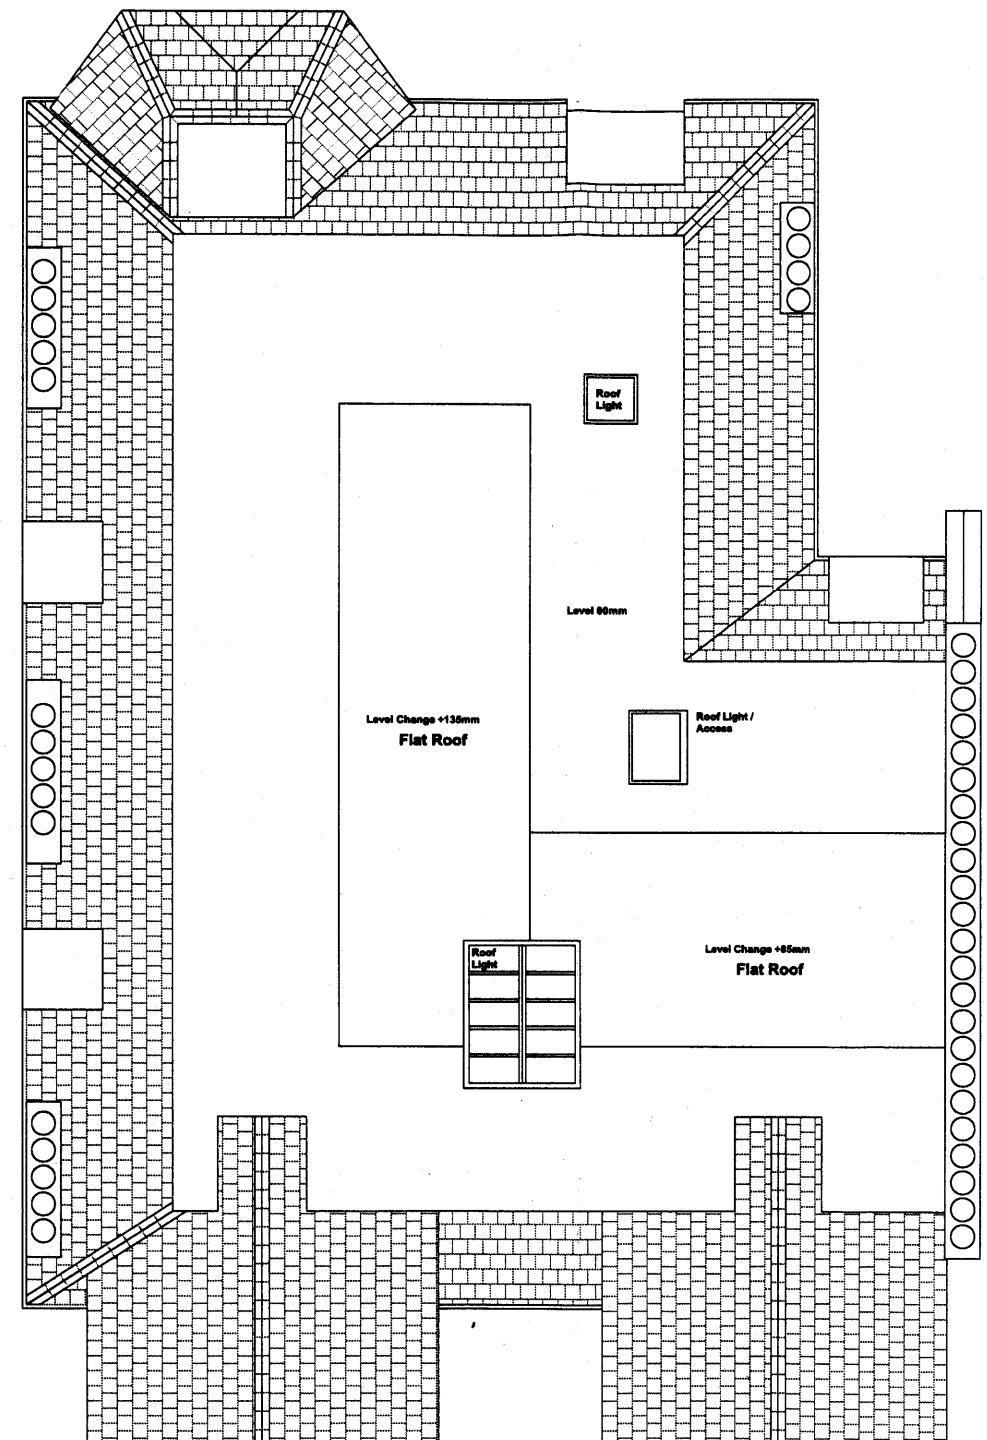

**Roof Plan**



|                                                                             |                         |
|-----------------------------------------------------------------------------|-------------------------|
| Address<br><b>Mr J Rosen</b><br><b>37 Canfield Gardens, London, NW6 3JN</b> |                         |
| Scale<br><b>1:50 @ A1 / 1:100 @ A3</b>                                      | Date<br><b>FEB 2012</b> |
| Drawing Title<br><b>EXISTING PLANS</b>                                      |                         |
| Drawing No<br><b>PL02</b>                                                   | Revision                |