


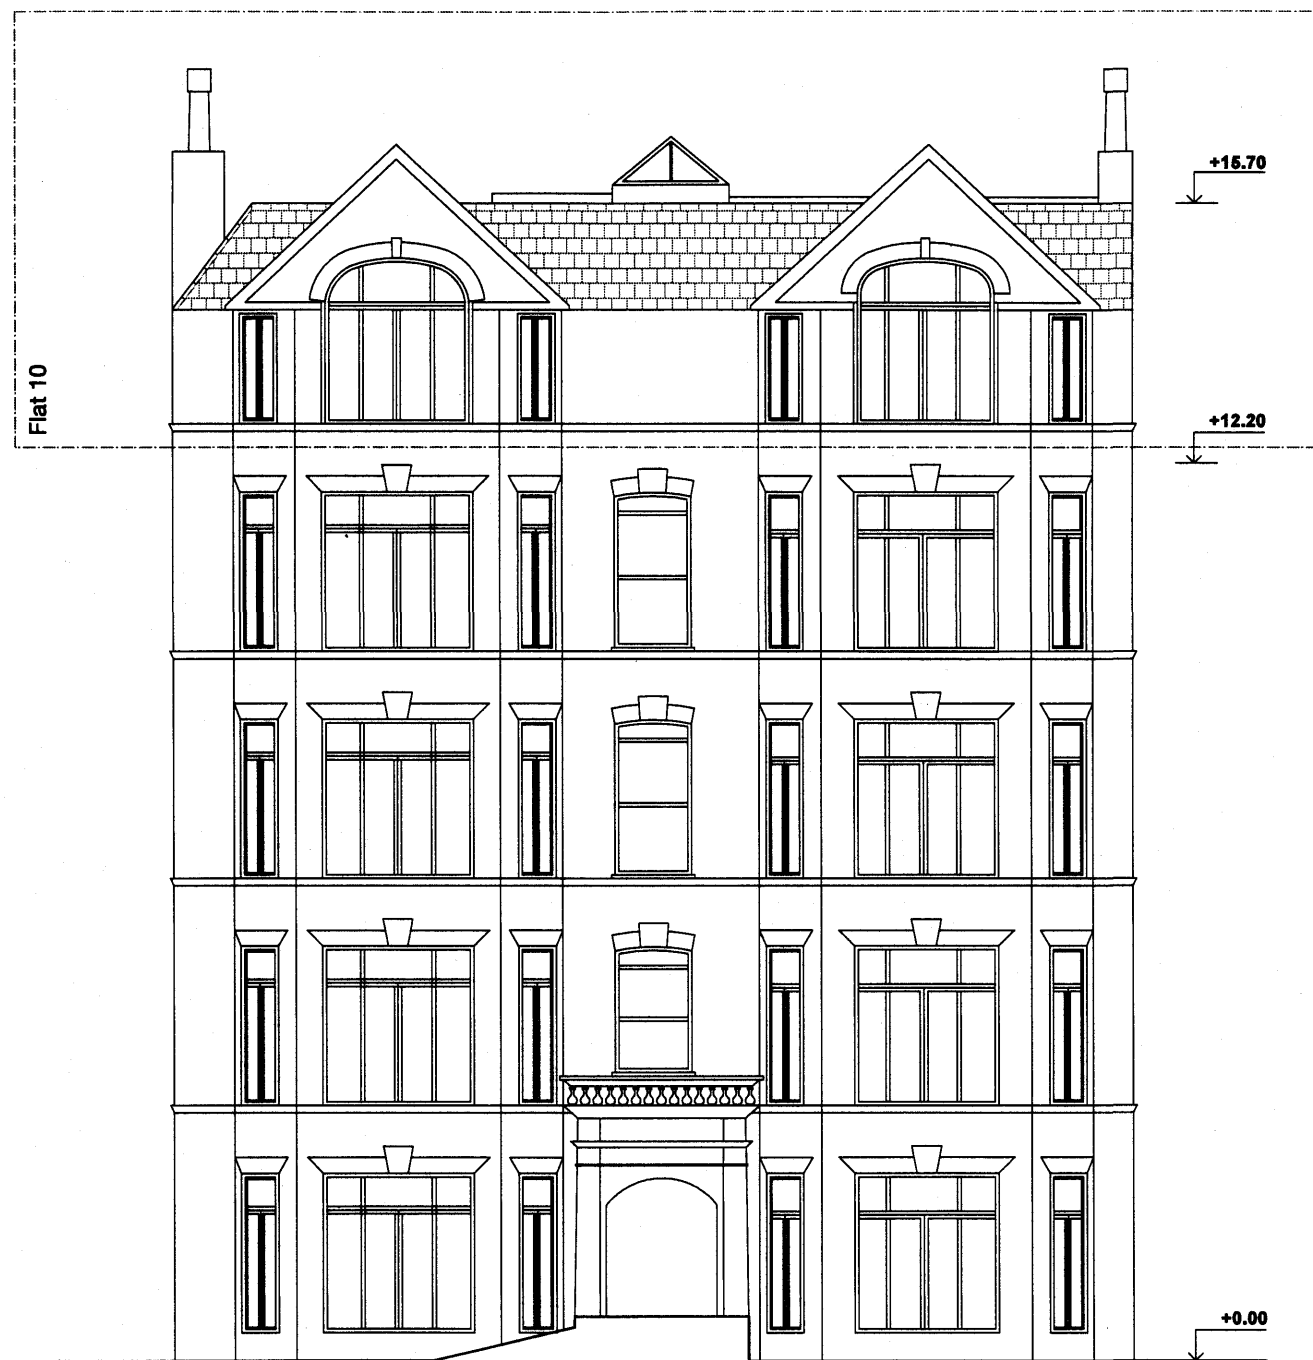

Existing Front Elevation



Existing Rear Elevation

Address Mr J Rosen 37 Canfield Gardens, London, NW6 3JN	
Scale 1:50 @ A1 / 1:100 @ A3	Date FEB 2012
Drawing Title EXISTING ELEVATIONS	
Drawing No PL03	Revision