

LEGEND:

 New structures

NOTE:
New rooflights are not to project more than 150mm over the roof cover.


03	23.03.12	Dormer amended
02	22.03.12	Dormer amended
01	15.03.12	Dimensions added
00	27.01.12	PLANNING

VMA r c h i t e c t s
21 Sunningfields Road, London NW4 4QR
tel: 020 8203 1240 vmarchitects@iscall.co.uk


Job title
14 SOUTH VILLAS
LONDON NW1 9BS

Drawing title
LOFT AND ROOF PLANS
AS PROPOSED

Scale	Date
1:50@ A3	Jan 12
Drawing No.	Rev. No.
263A/101	03

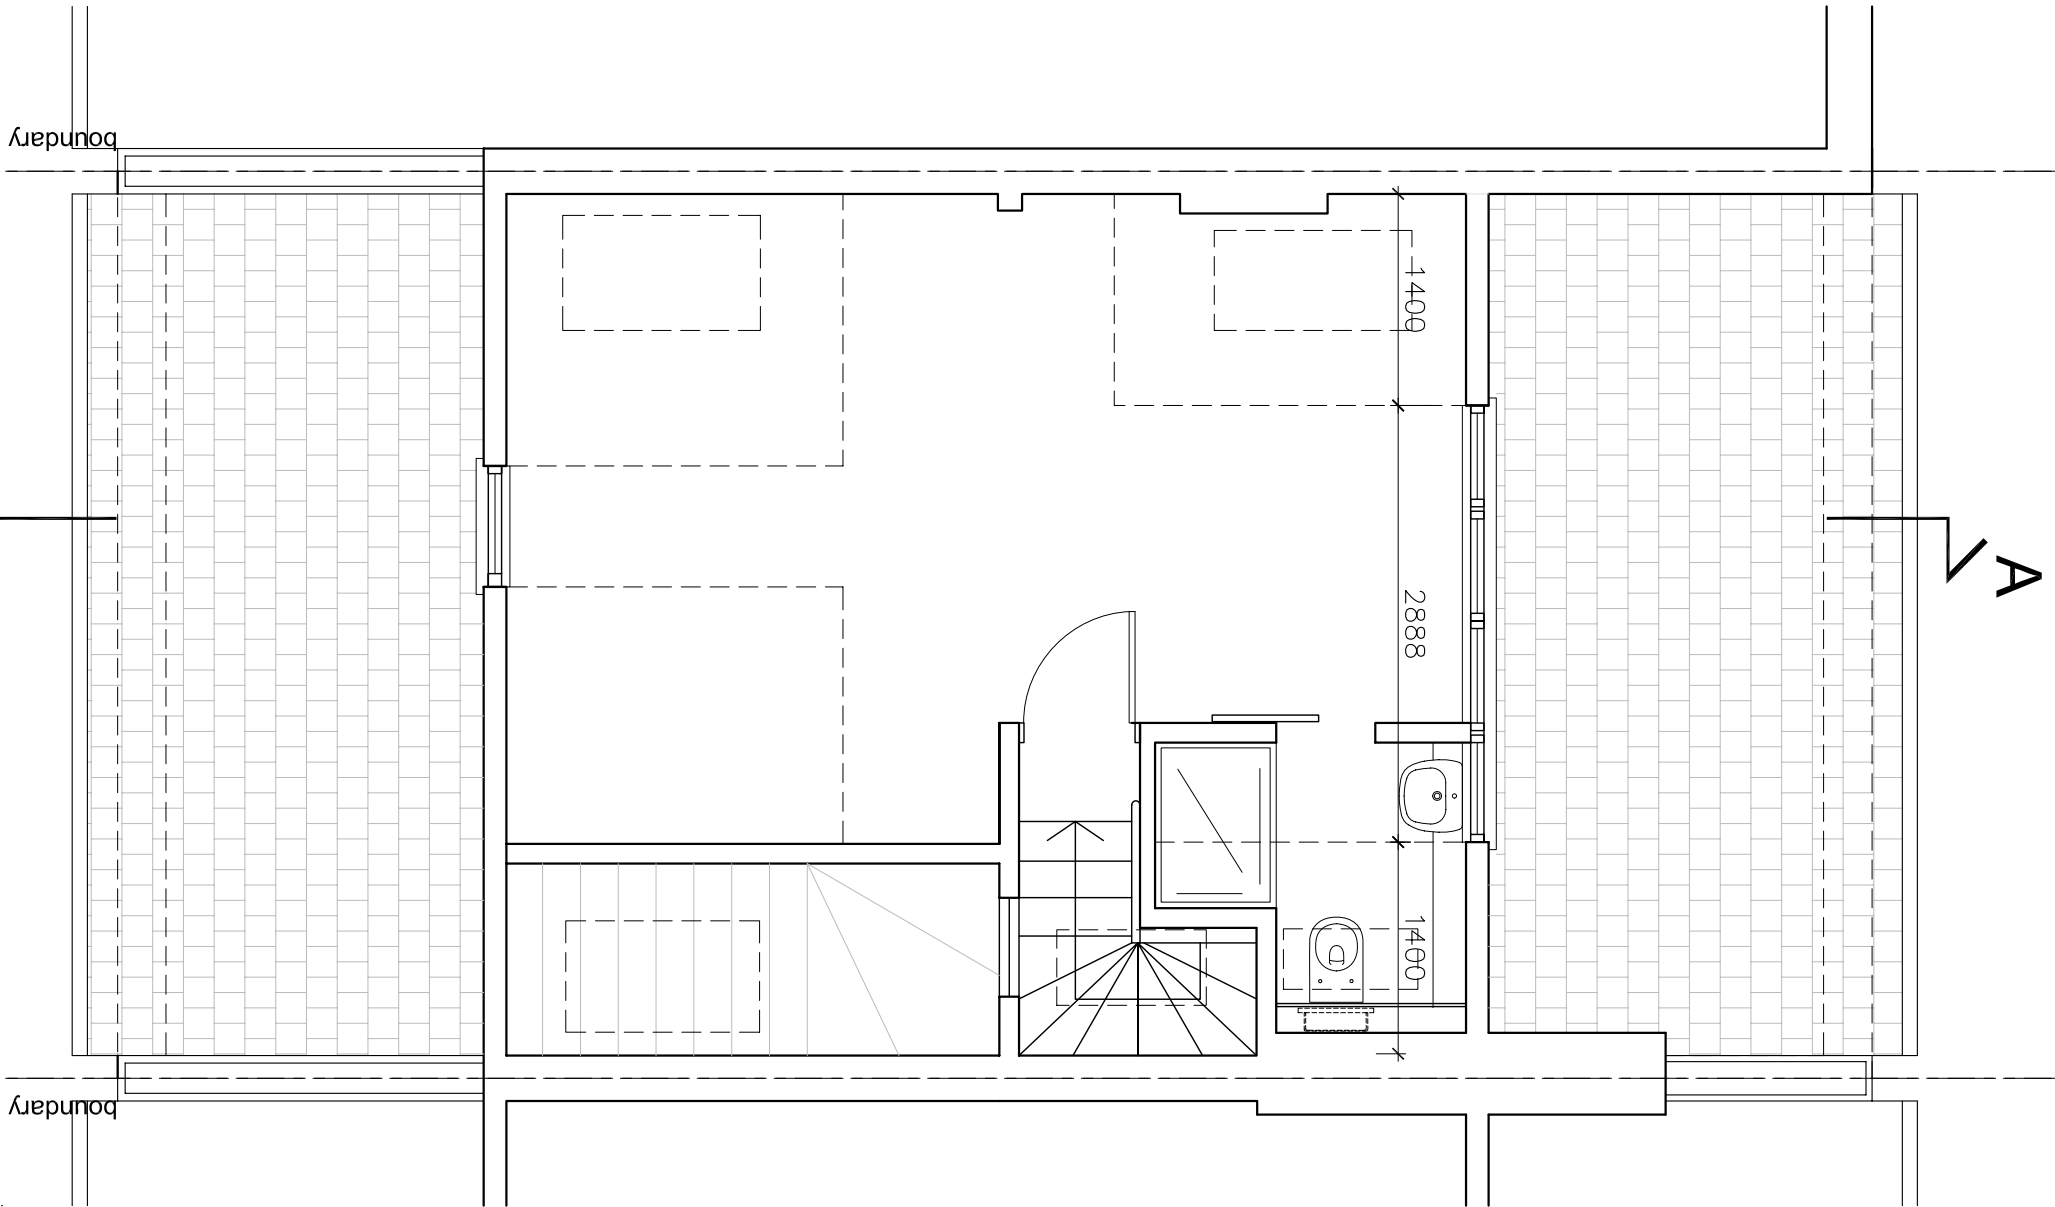

LOFT PLAN
AS PROPOSED

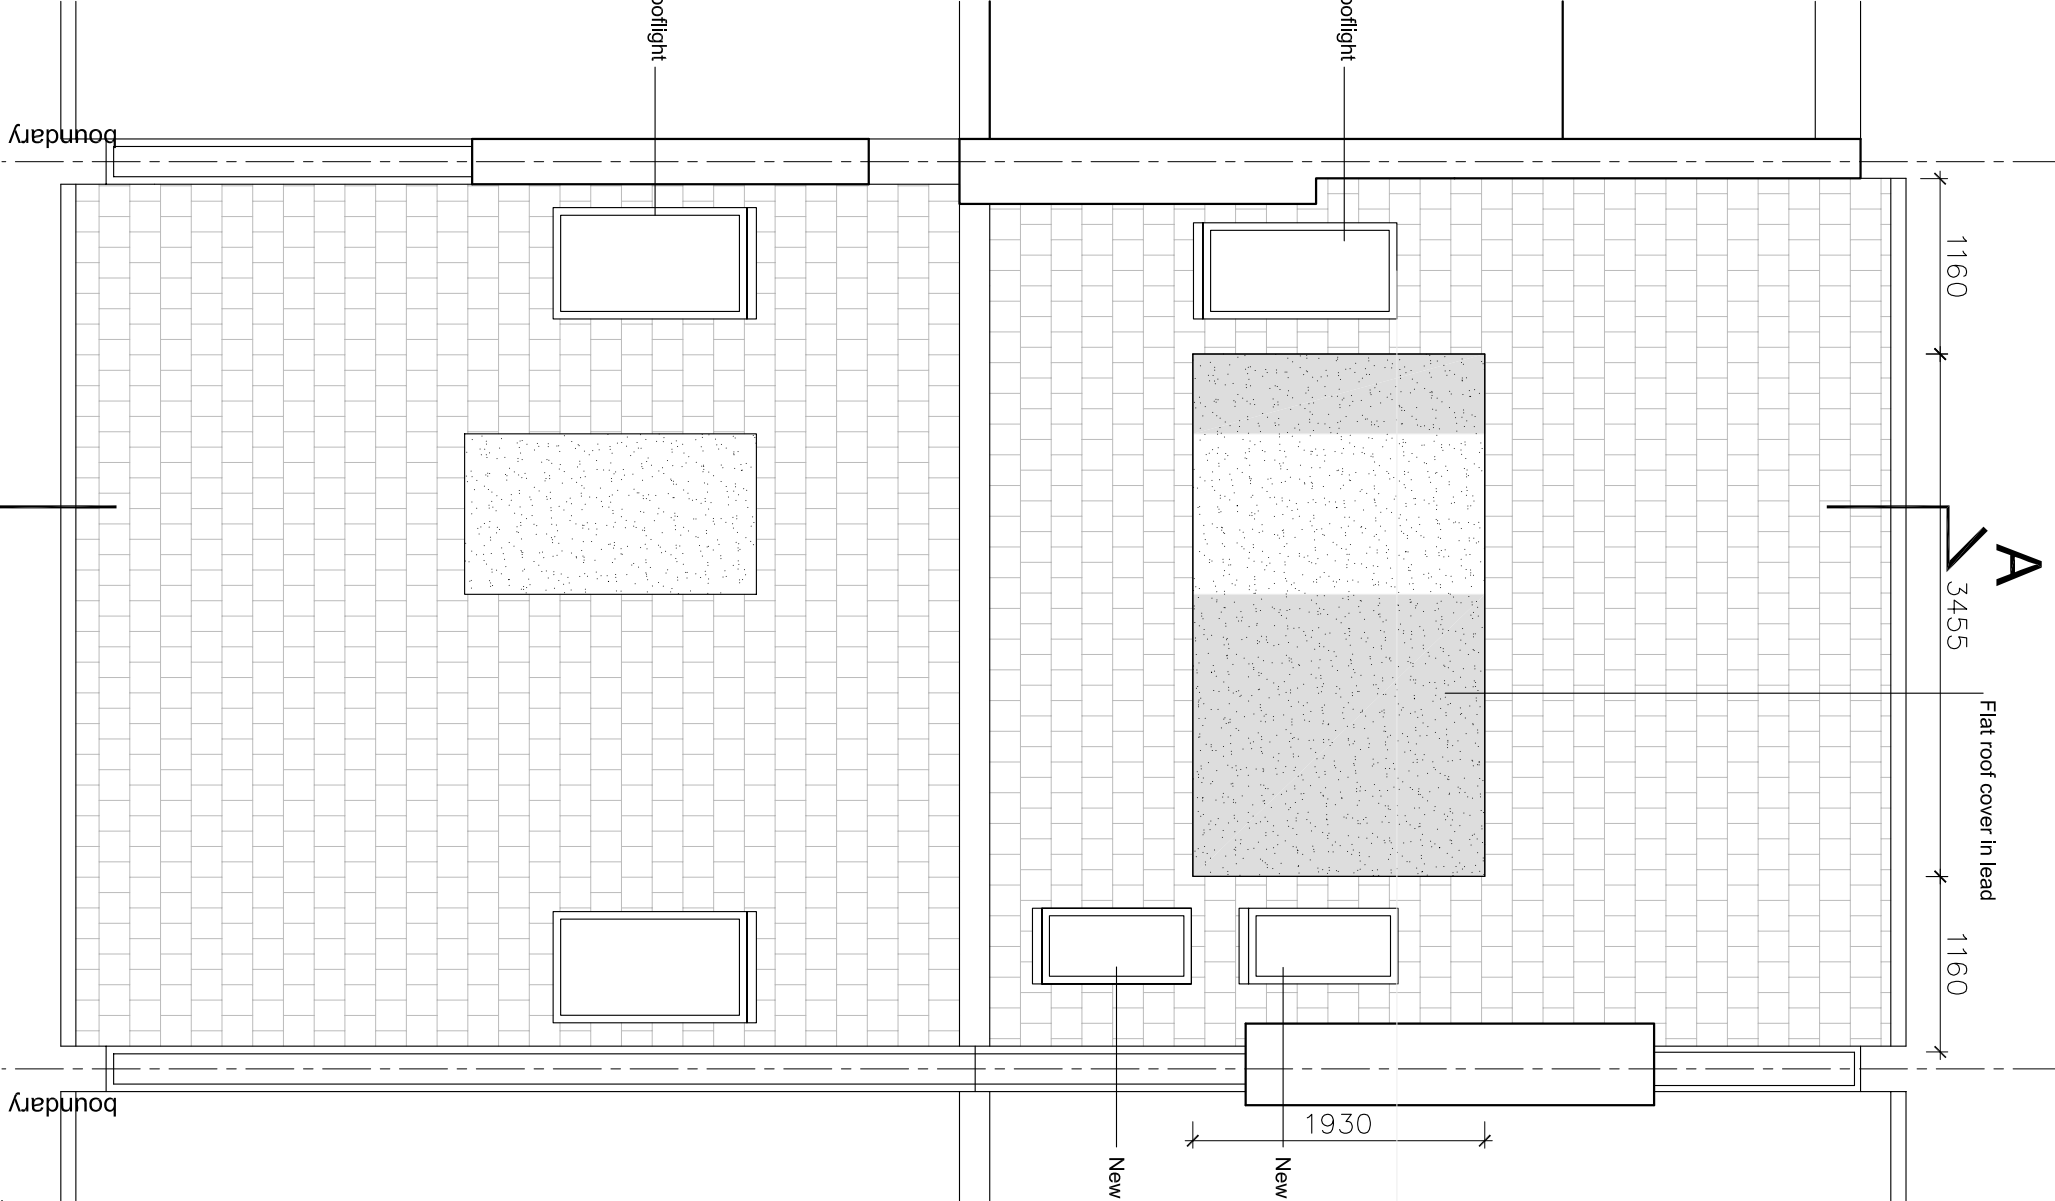

ROOF PLAN
AS PROPOSED