



boundary

boundary

New dormer window. Cheeks and front clad in lead to match existing
New double glazed timber frame sash windows to match existing

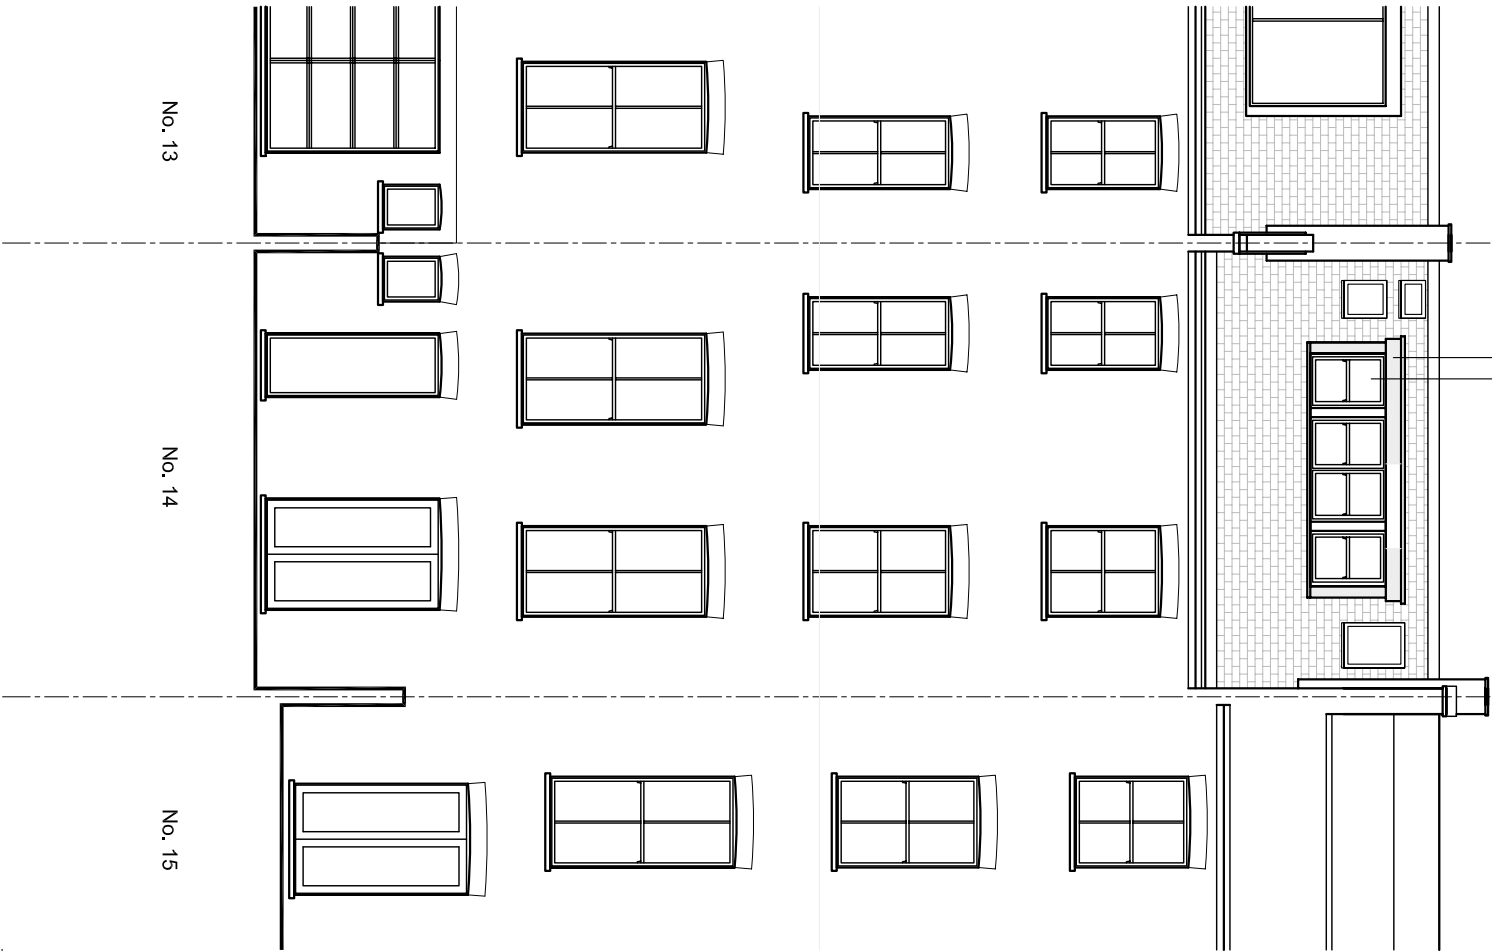


REAR ELEVATION
AS PROPOSED scale 1:100

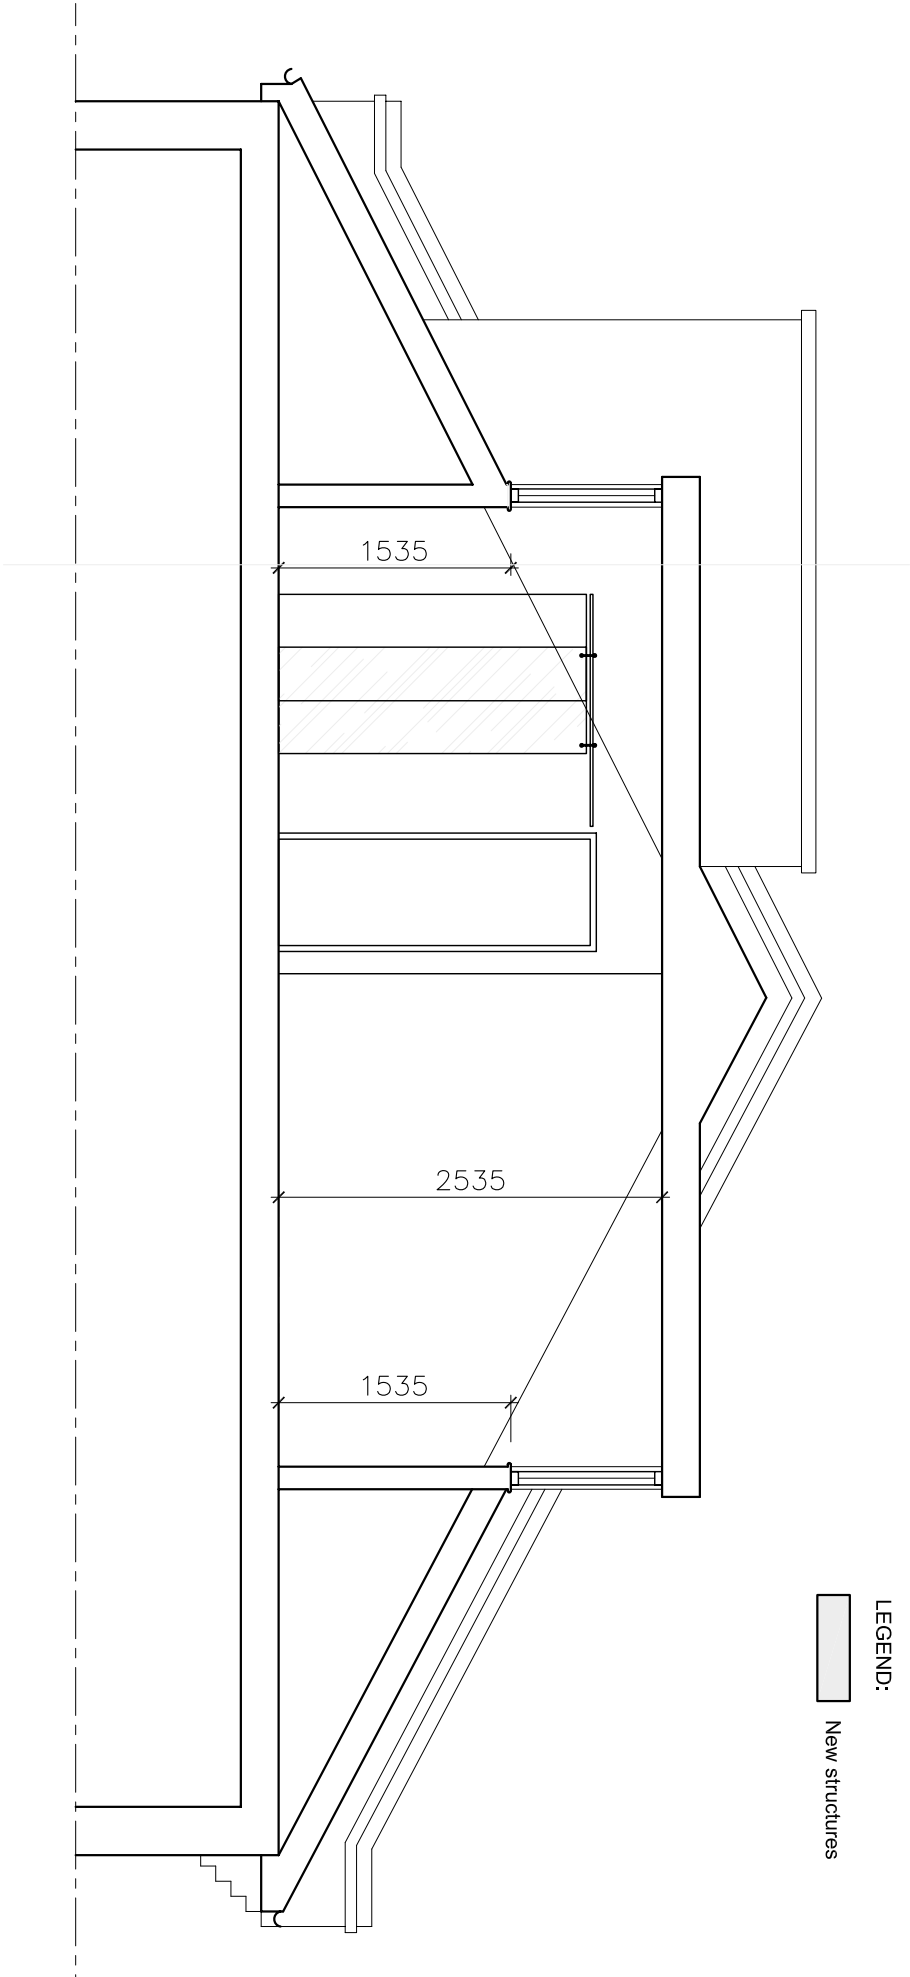

SECTION A-A
AS PROPOSED

LEGEND:

 New structures

New rooflights


New dormer window. Cheeks and front clad in lead to match existing

New double glazed timber frame sash windows to match existing

New rooflight

1200

1200

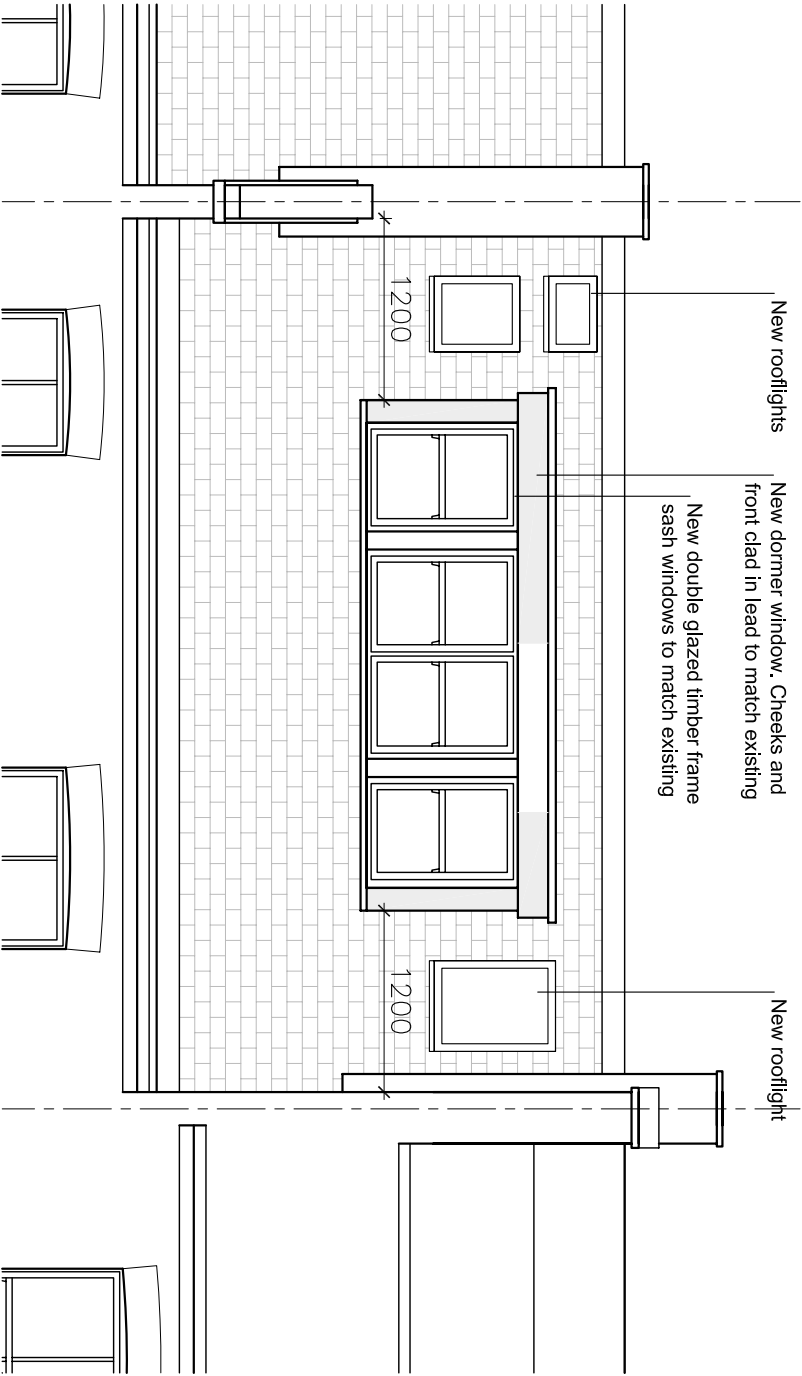

REAR ROOF ELEVATION
AS PROPOSED

NOTE:

New rooflights are not to project more than 150mm over the roof cover.

03	23.03.12	Dormer amended
02	22.03.12	Dormer amended
01	15.03.12	Dimensions & large elevation added
00	27.01.12	PLANNING

VMA r c h i t e c t s

21 Sunningfields Road, London NW4 4QR
tel: 020 8203 1240 vladan.m@itscail.co.uk

Job title

14 SOUTH VILLAS
LONDON NW1 9BS

Drawing title

REAR ELEVATION & SECTION A-A
AS PROPOSED

Scale

1:50@ A3

Date

Jan 12

Drawing No.

263A/102

Rev. No.

03