



The Clockhouse 82 Leather Lane, London

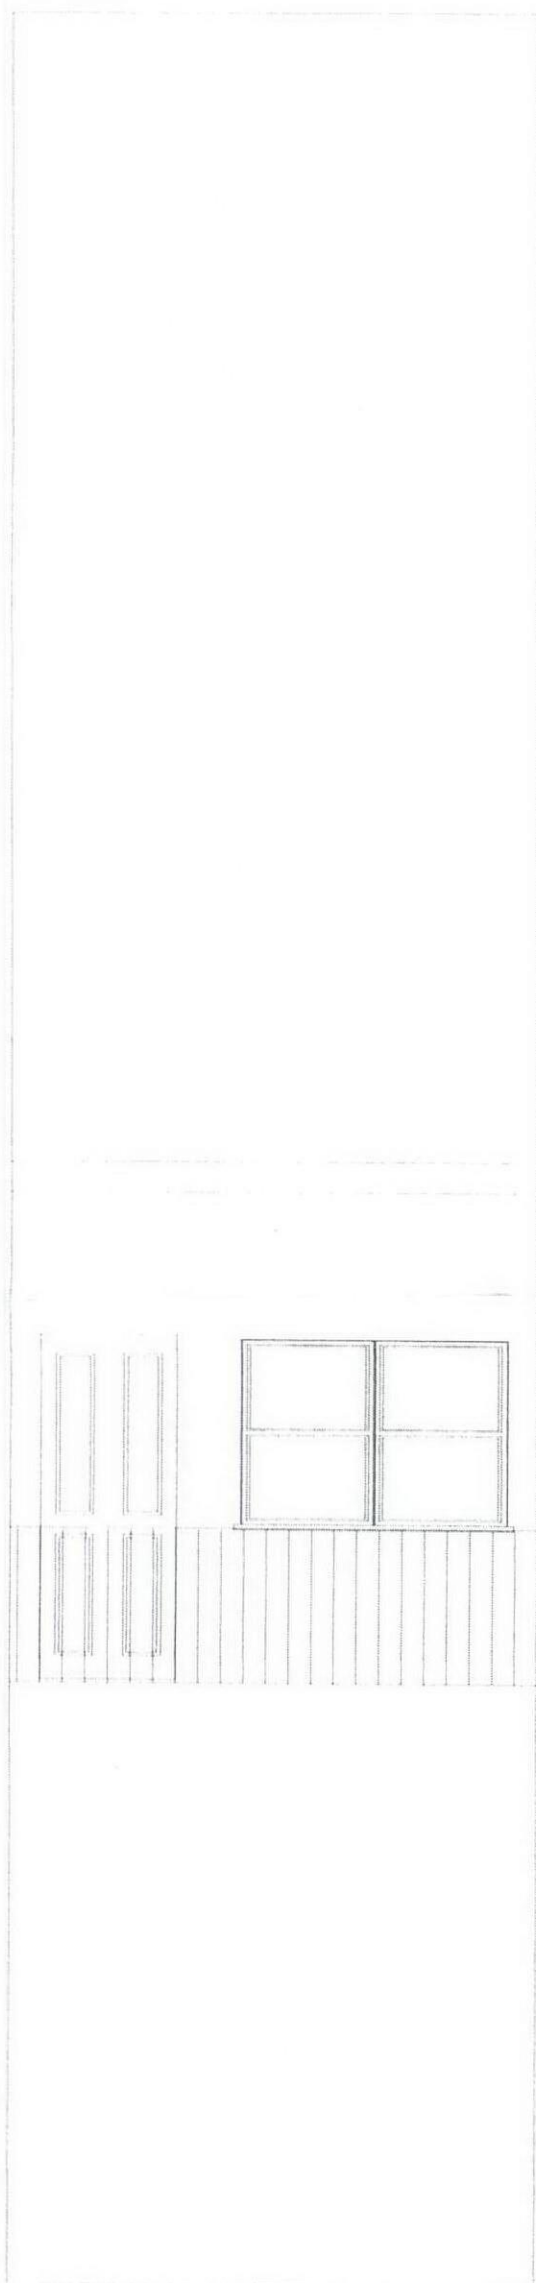

South Elevation
Existing

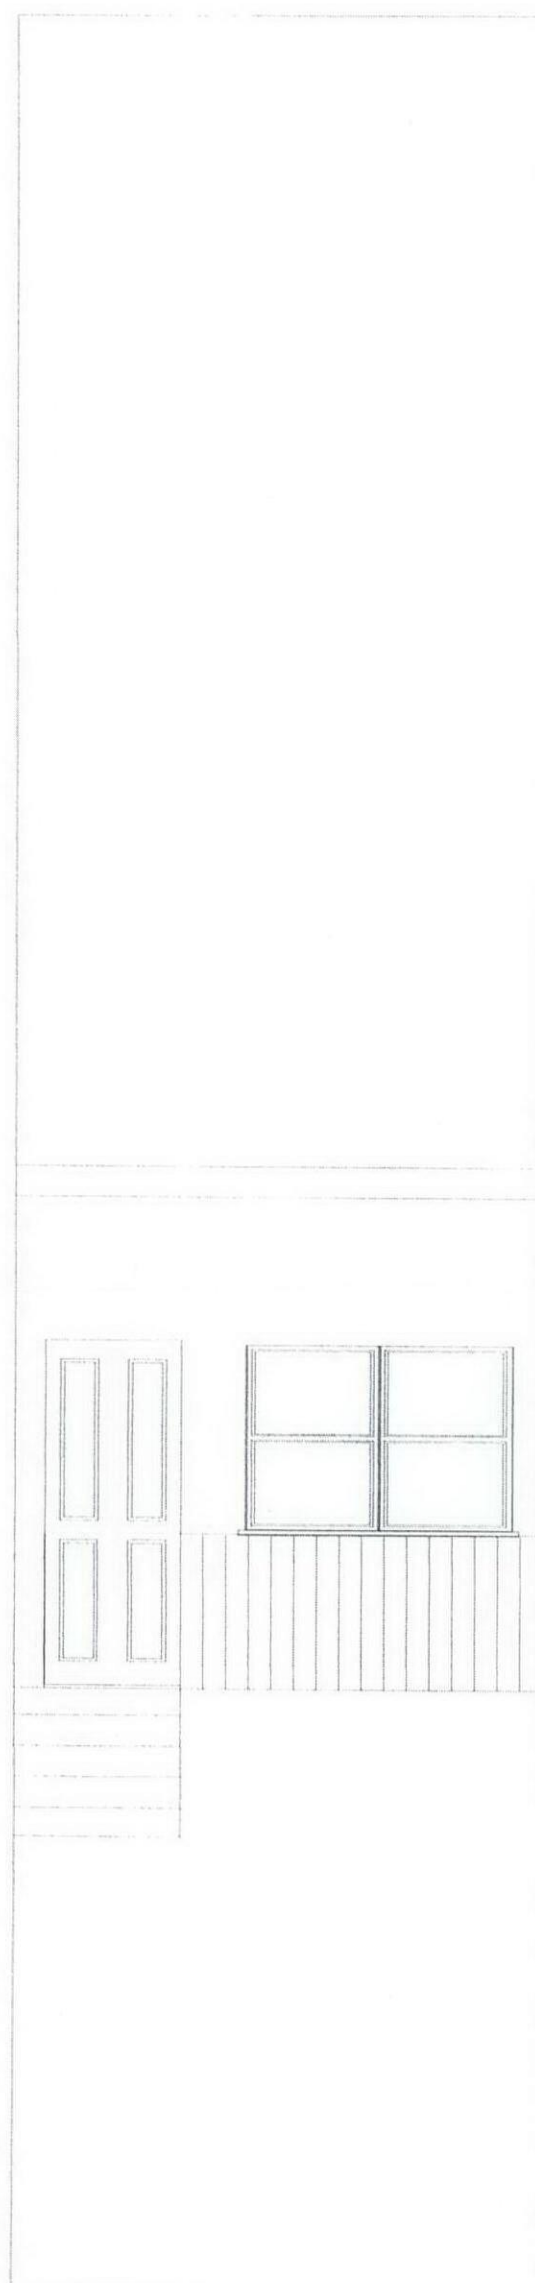

South Elevation
Proposed

Project: The Clockhouse PH

Date: Feb 2012

Scale: 1-50@A3

Status: LBC

Dwg No. 101 Elevation external stair Rev B