



The Clockhouse - 82 Leather Lane, London

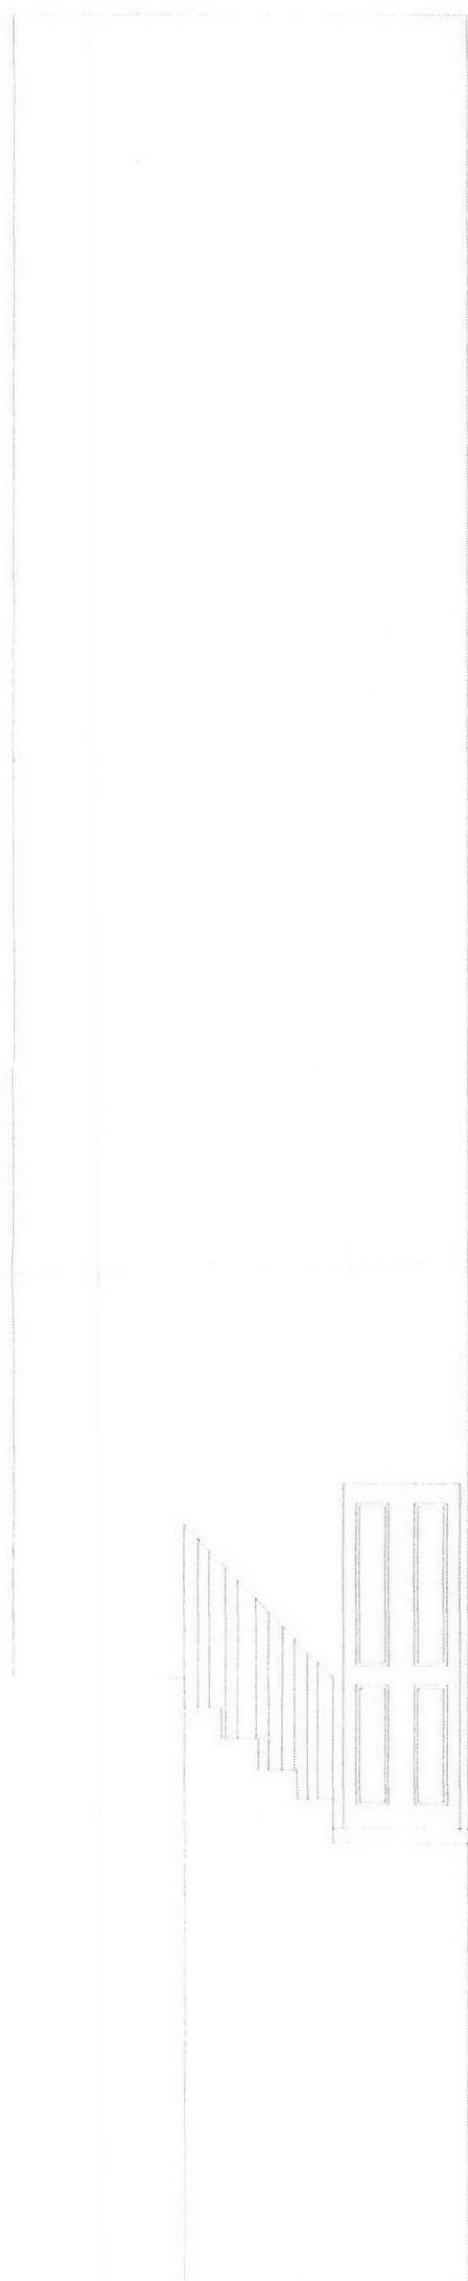

West Elevation
Proposed

Existing neighbouring
escape route

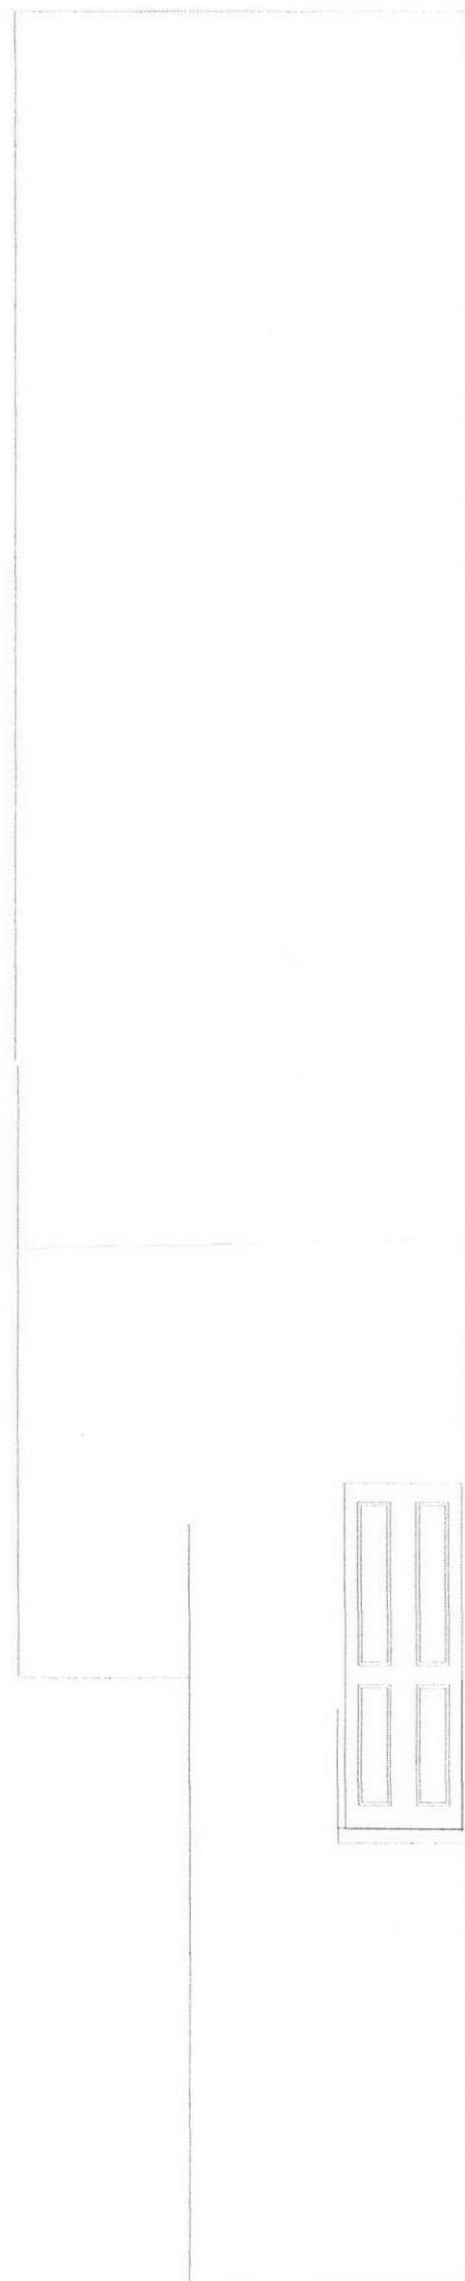

West Elevation
Existing

Project: The Clockhouse PH
Date: March 2012
Scale 1:50@A3
Status: LBC
Dwg No: 101 Elevation external stair Rev B

RECEIVED
19 MAR 2012