


BASEMENT PLAN

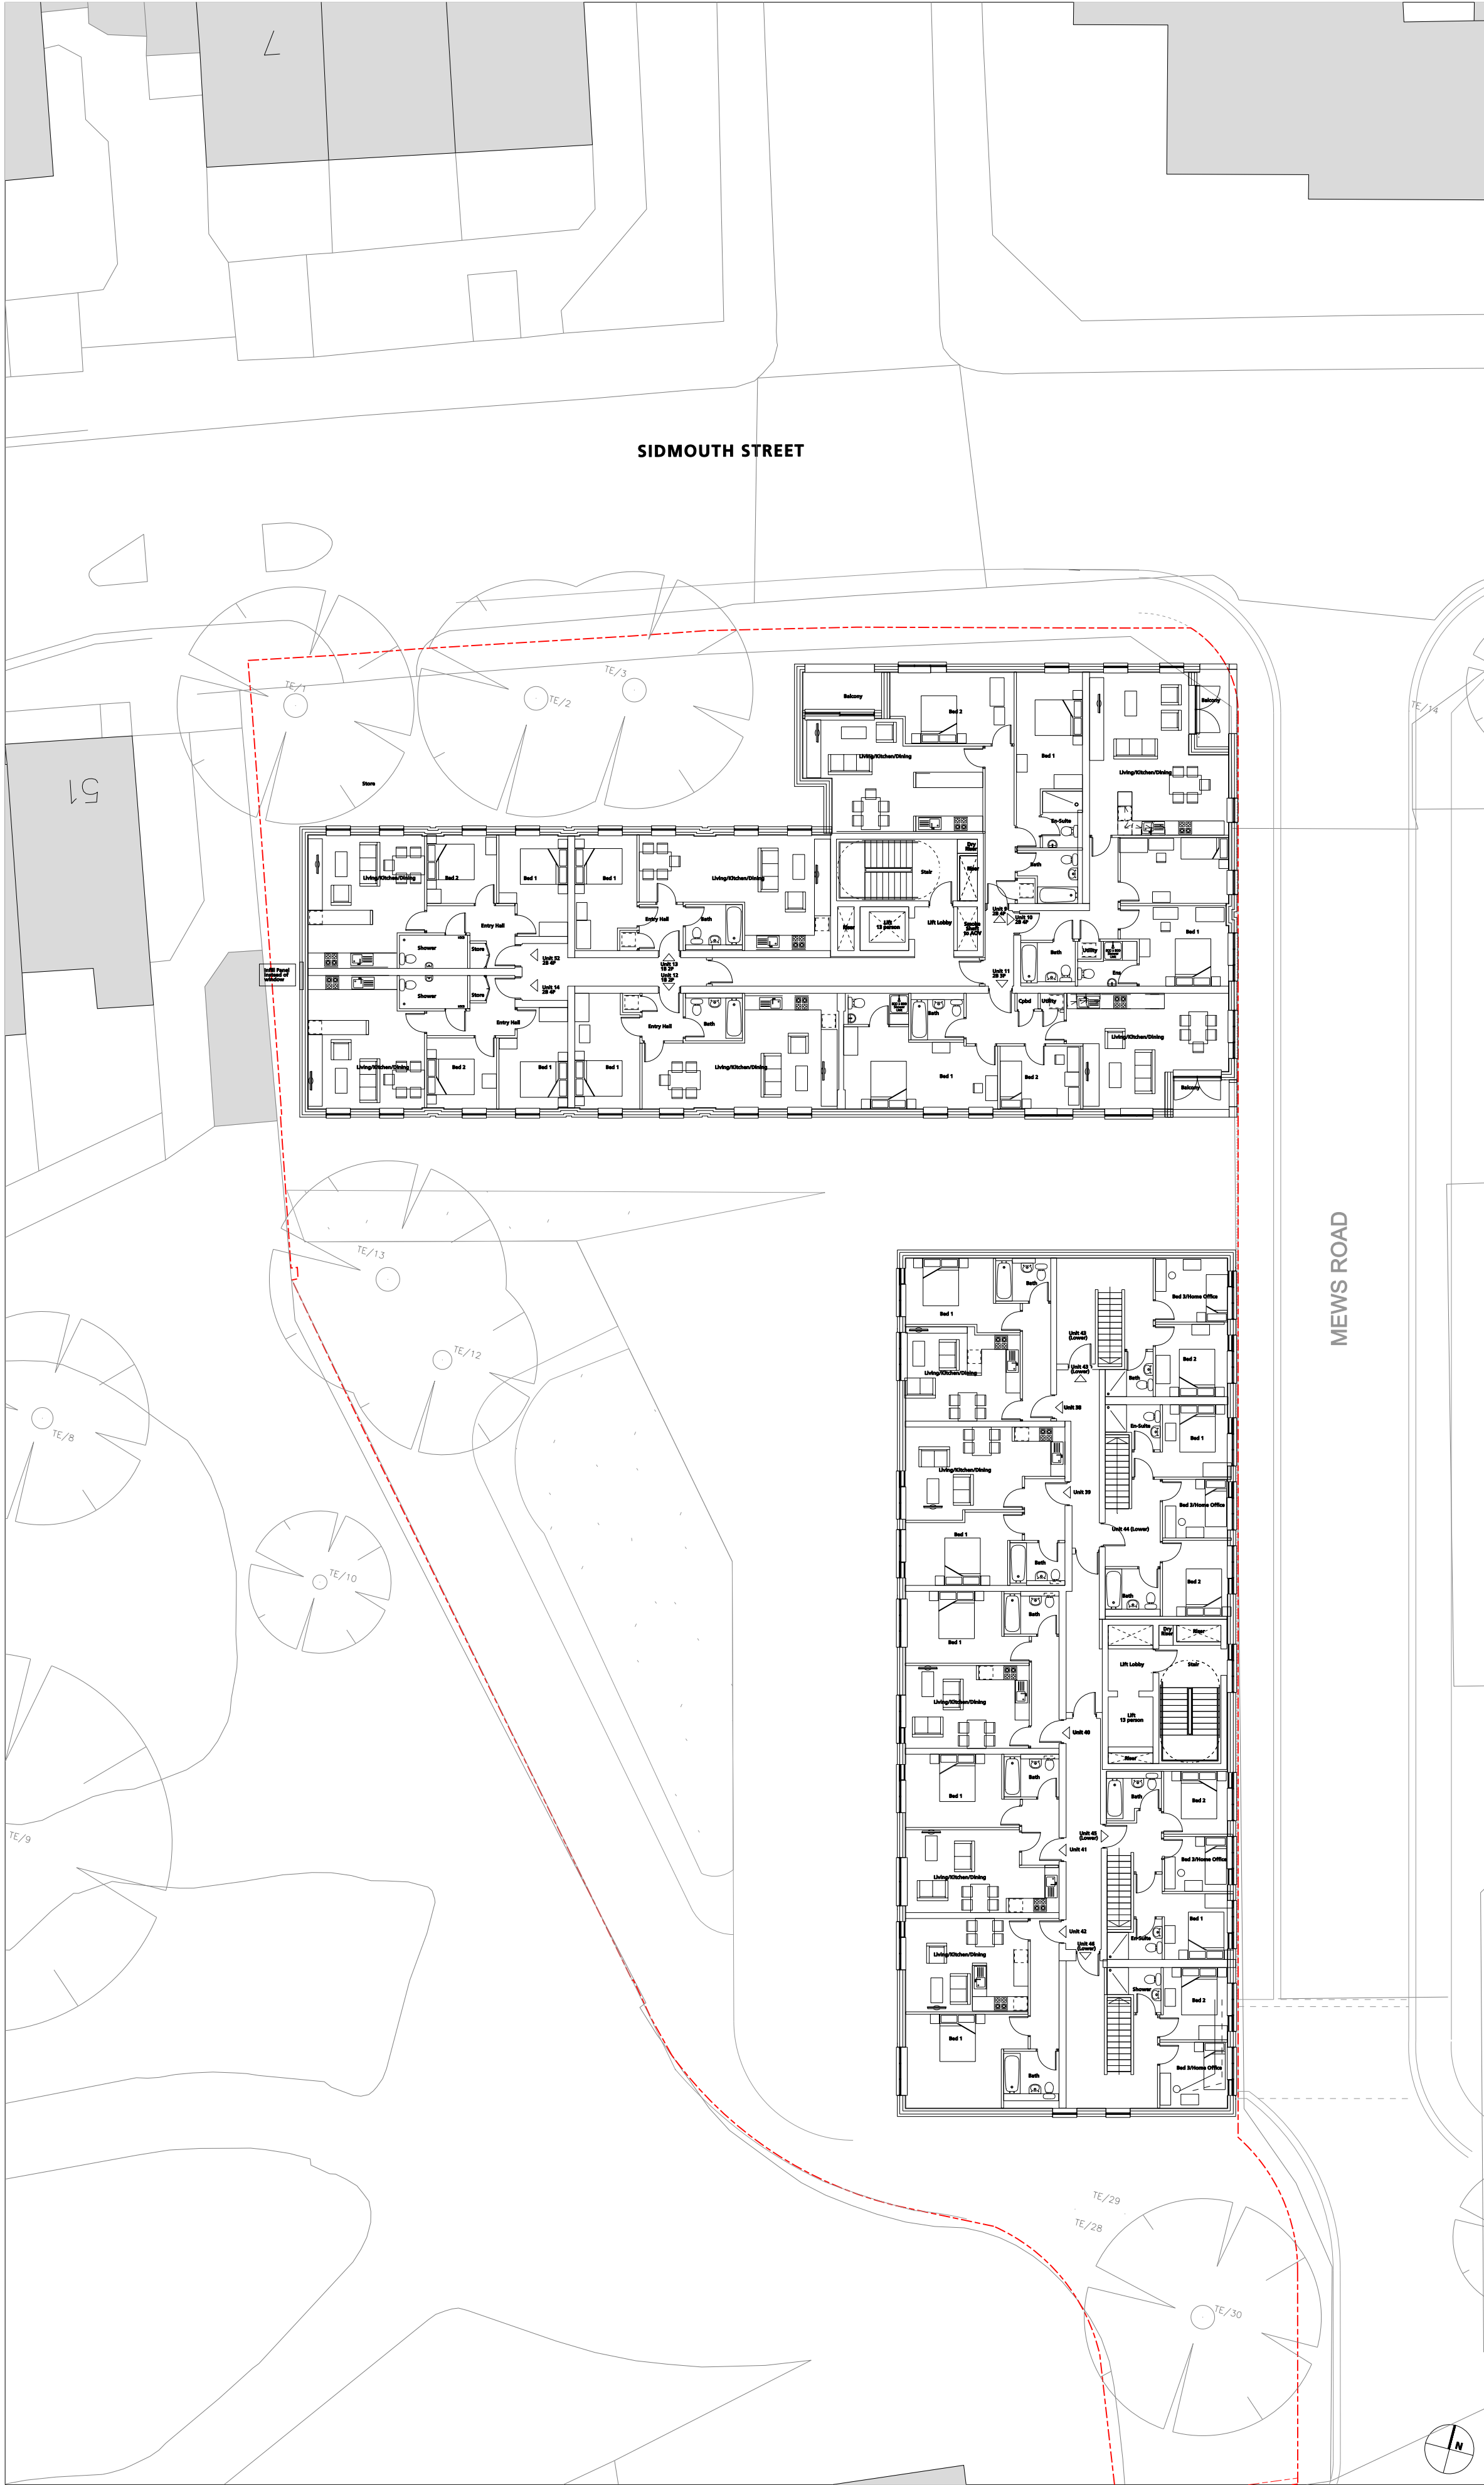

FIRST FLOOR PLAN

Notes: -  
Do not scale from drawings unless by agreement with HTA.  
Use figured dimensions only.  
Check all dimensions on site prior to commencing the works.  
Drawing to be read in conjunction with other relevant consultant information.  
This drawing is the copyright of HTA Architects Ltd. and must not be copied or reproduced in part, or in whole, without the express permission of HTA Architects Ltd.  
Drawing to be read in conjunction with outline specification.

Drawing Notes: -  
Refer to first bathroom type on this page for setting out heights.

This drawing to be read in conjunction with relevant plans, elevations, sections, details, schedules, Employers requirements, M&E and SE consultants' documents and HTA Outline Specification.

key plan

A 14.03.12 mnd Units 14 & 52 shower updated to meet LH criteria.  
- 06.02.12 MPM Cols rem to Units 12 & 13  
Initial Issue for Planning

revision date drawn description

FOR PLANNING

45 Sidmouth Street,  
London WC1 8JB

client / job name

Proposed Basement and  
First Floor Plans

drawing title

KIE-SSL-P-003

drawing number

A

revision

job reference scale  
KIE-SSL 1:200 @ A1, 1:400 @ A3 mnd

0m 4m 8m 12m 16m 20m

106-110 Kentish Town Road London UK NW1 9PX

HTA P (020) 7485 8555 F (020) 7485 1232 info@hta.co.uk