


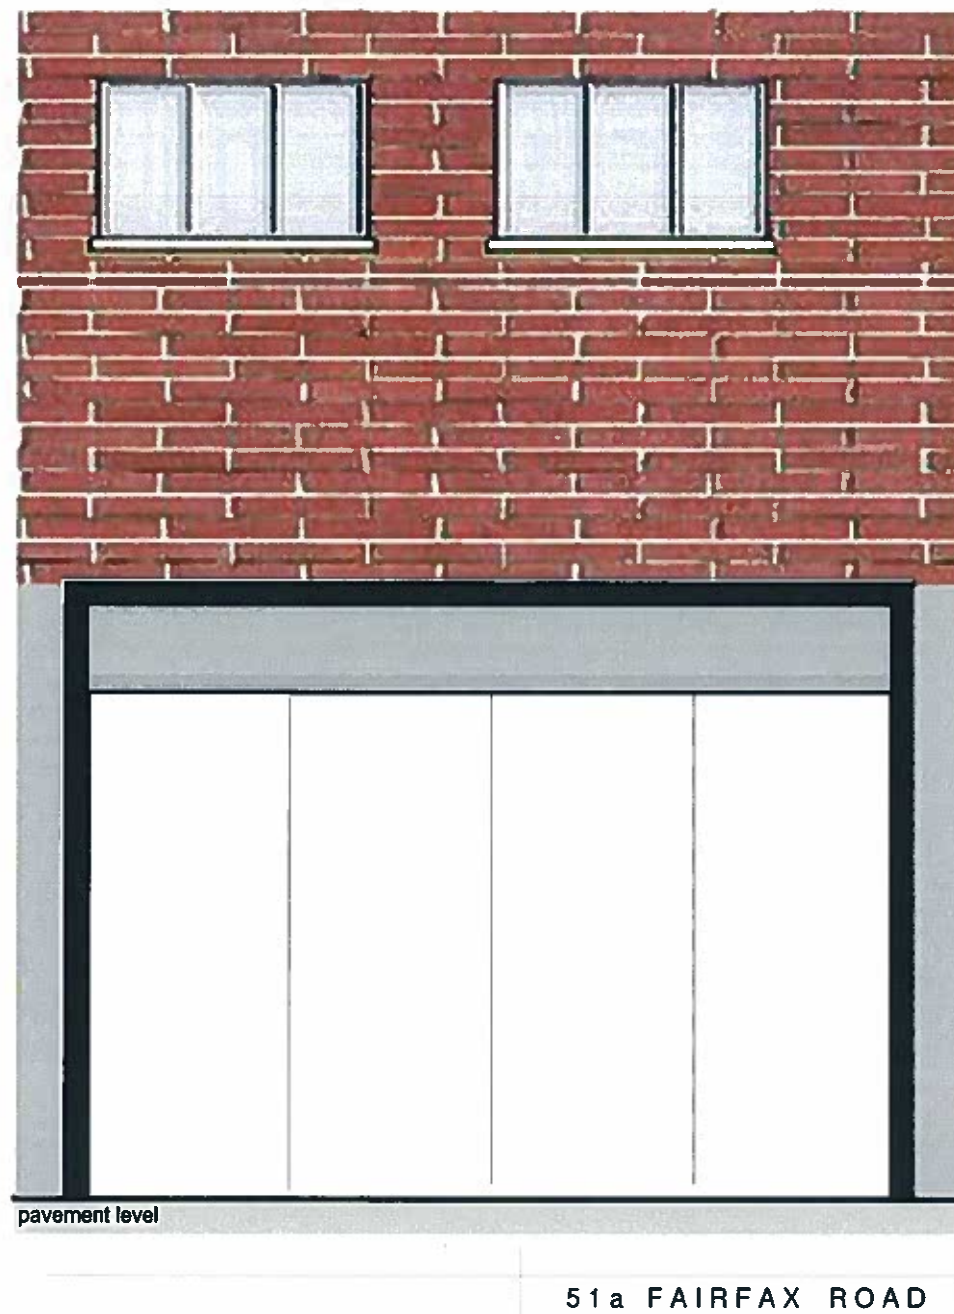

1
121
51a EXISTING FRONT ELEVATION
scale 1:100@A3



2
121
51a PROPOSED FRONT ELEVATION
scale 1:100@A3

Planning

healycornelius design consultancy ltd. 5 St John's Lane, London EC1M 4BH t 020 7404 7771 e info@healycornelius.com f 020 7404 7772		Drawing Title: Existing and Proposed front elevation	
Client: Mr. Potenza	Scale: 1:100@A3	Date: Jan 2012	Drawn: JL
Job Title: 51a Fairfax Road, London NW6 4EL	Drawing Number: 10-429-P-121	Rev:	