


EXISTING FIRST FLOOR
residential



EXISTING SECOND FLOOR

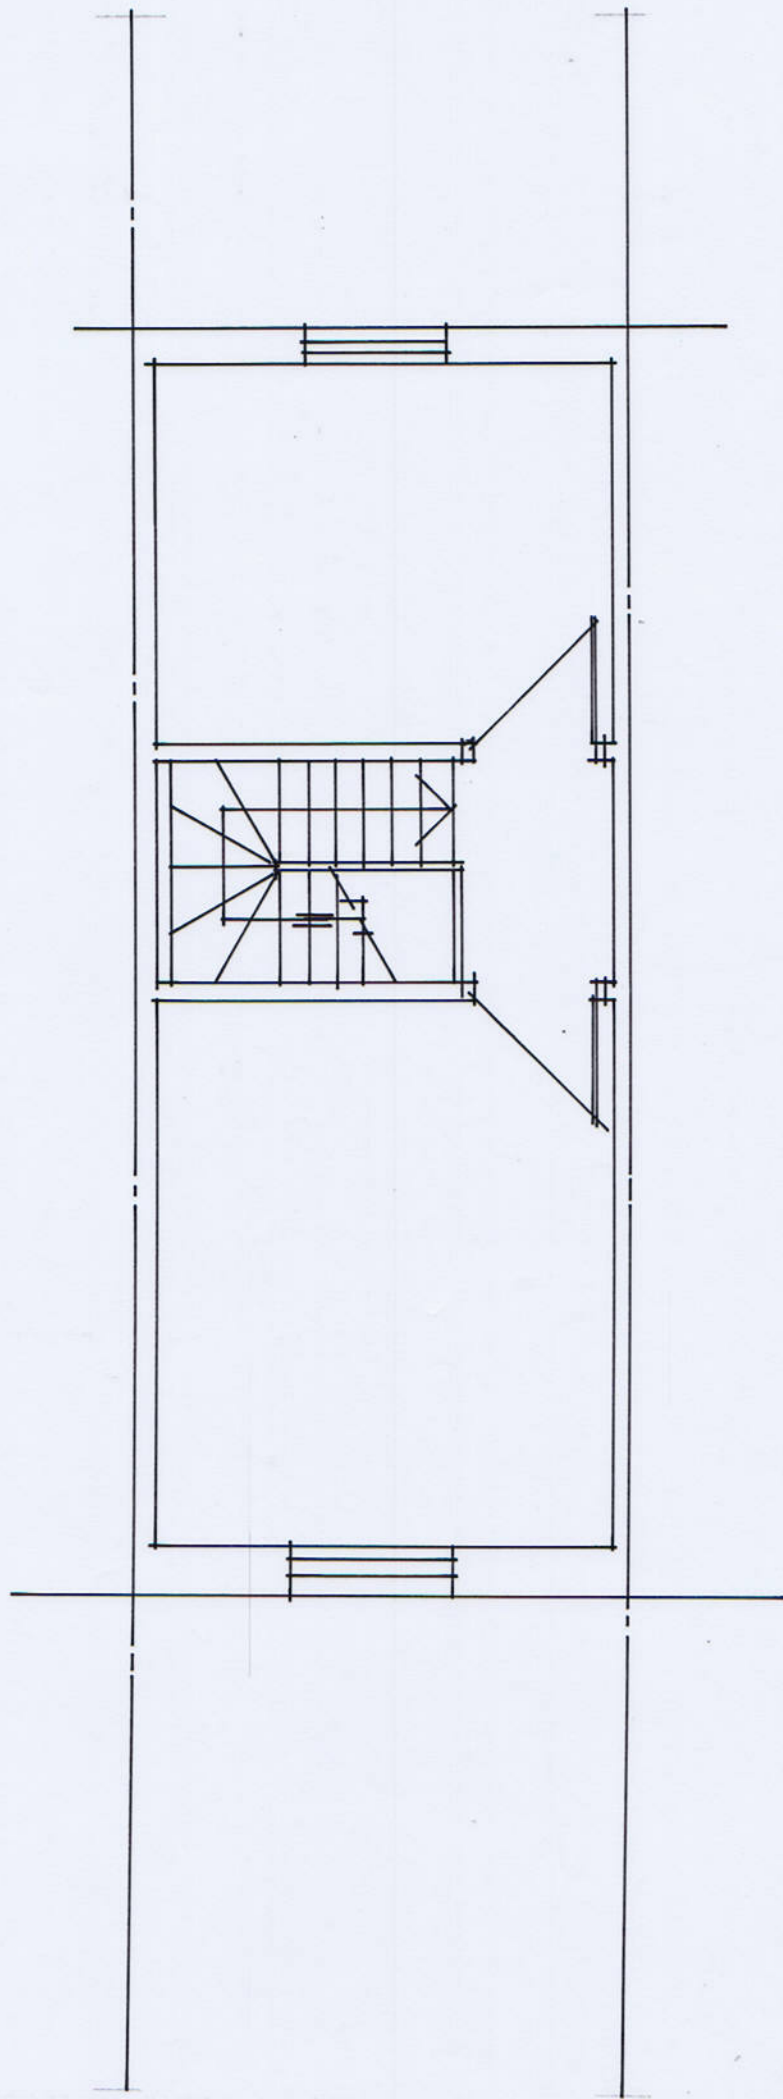

SCALE :

14 PRATT STREET LONDON NW1 0AB
EXISTING FIRST AND SECOND FLOOR PLANS
scale : 1 : 50 date : 7/01/11

DRG No 14PS/02