



PROPOSED BASEMENT

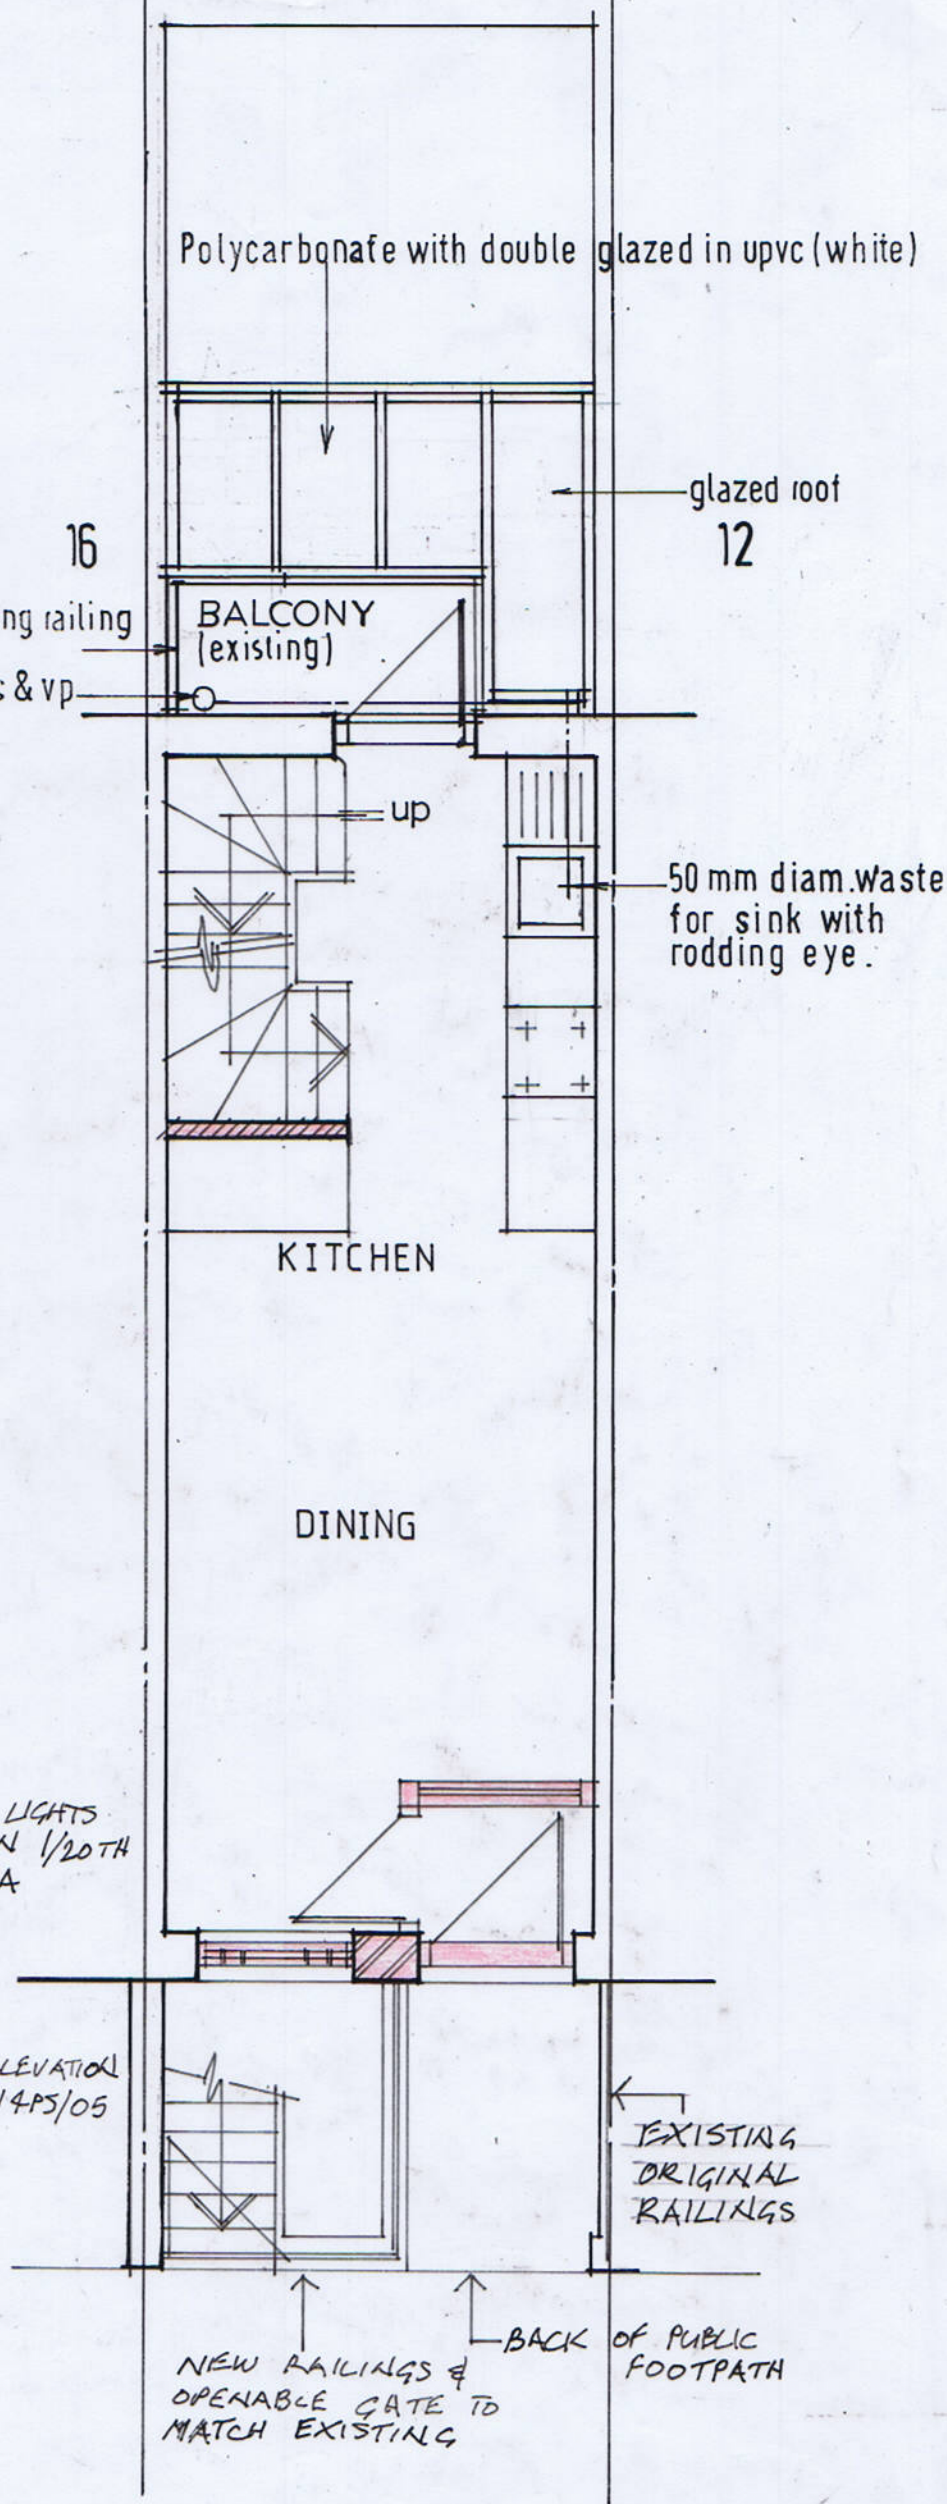

PROPOSED GROUND FLOOR

 

SCALE:  
 REVISIONS  
 A studio revised and single storey rear extension added 13/12/11

14 PRATT STREET LONDON OAB  
 PROPOSED BASEMENT & GRD FLOOR PLANS date: 14/04/11  
 1:50 DRG No 14 PS/9'A