


PROPOSED
1ST FLOOR

PROPOSED
2ND FLOOR

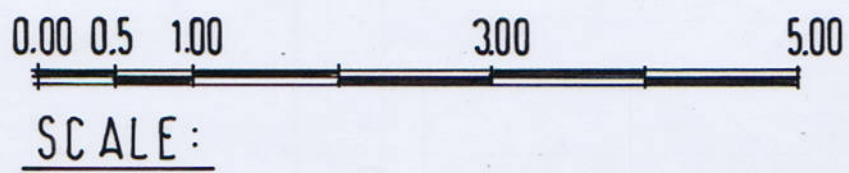

14 PRATT STREET LONDON NW1 0AB
 PROPOSED FIRST AND SECOND FLOOR PLANS
 scale : 1 : 50
 date : 10/01/11

DRG No. 14PS /10