


REVISIONS:

A : r.w.pipes added : 25/05/11

SCALE

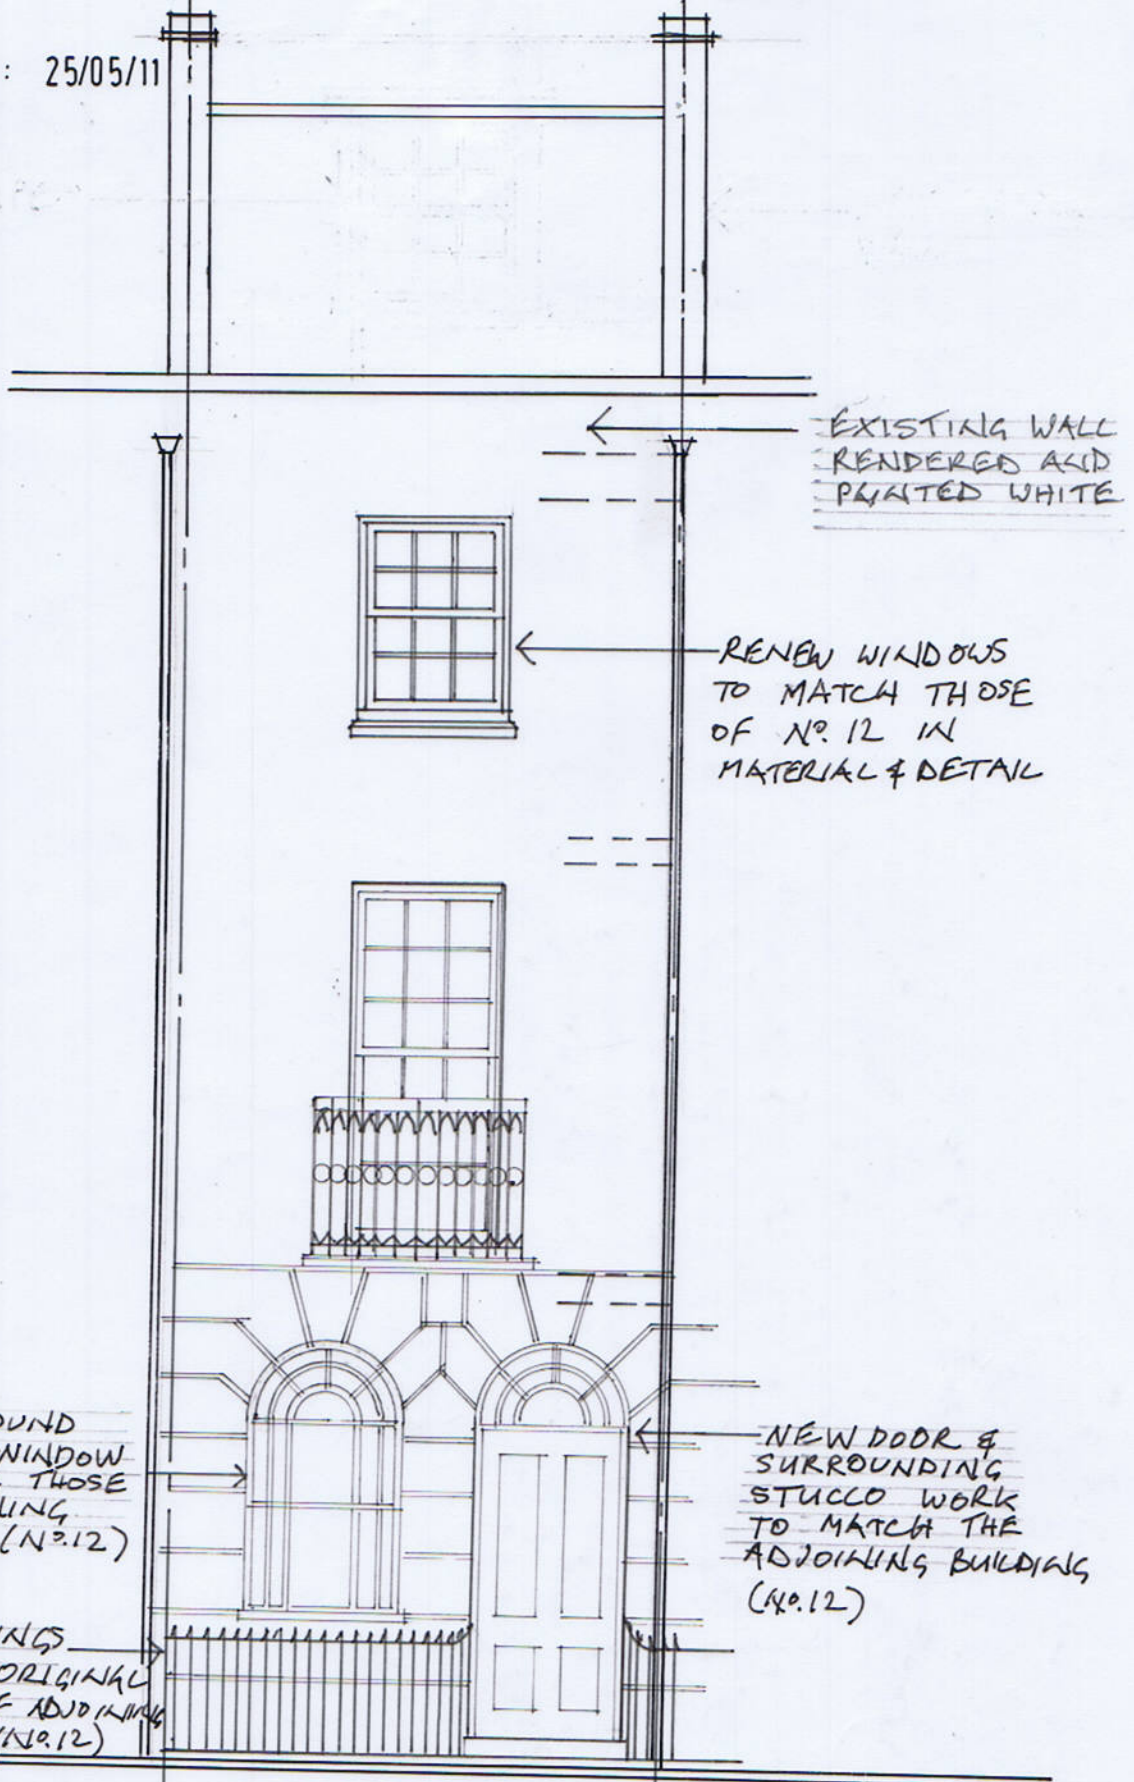

MATERIALS

WINDOWS: Vertical sash windows with double glazed units

ROOF: Polycarbonate with double glazed units in upvc frame. (white)

PROPOSED FRONT ELEVATION

14 PRATT STREET LONDON NW1 0AB
PROPOSED FRONT ELEVATION

scale : 1:50 date 15/04/11

DRG 14/PS/12 A