




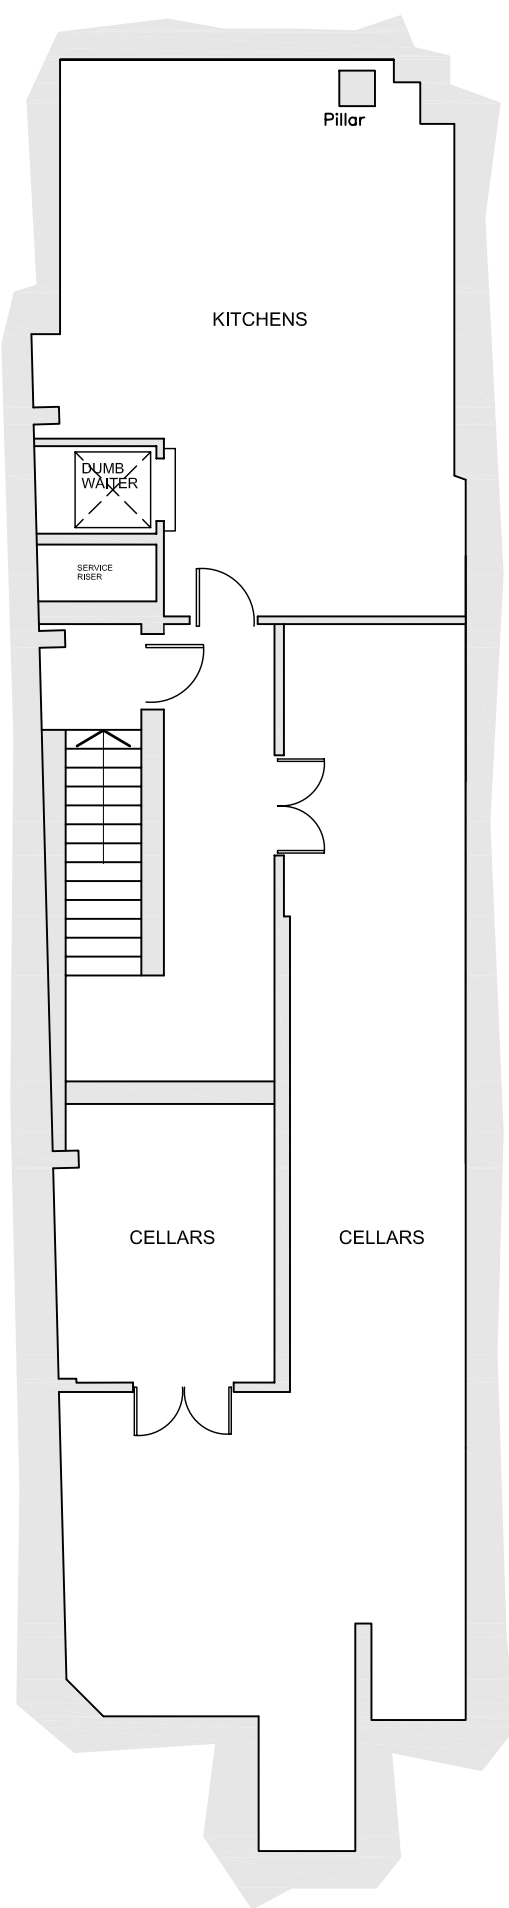


BASEMENT

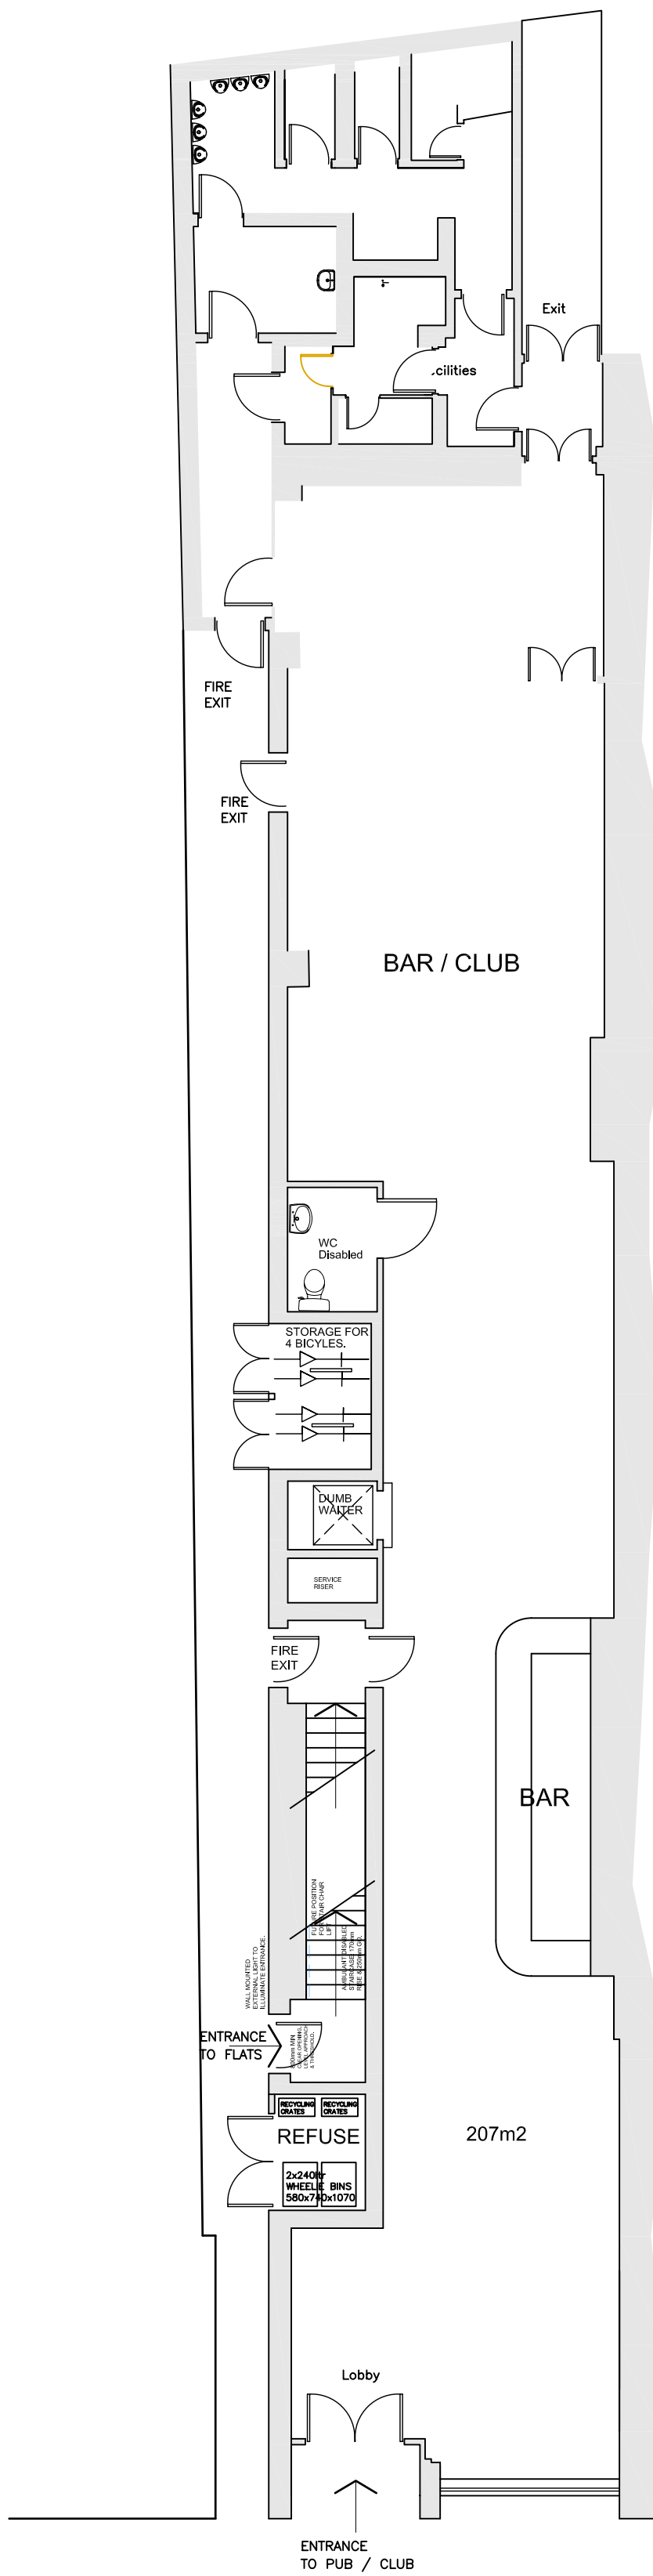


GROUND FLOOR

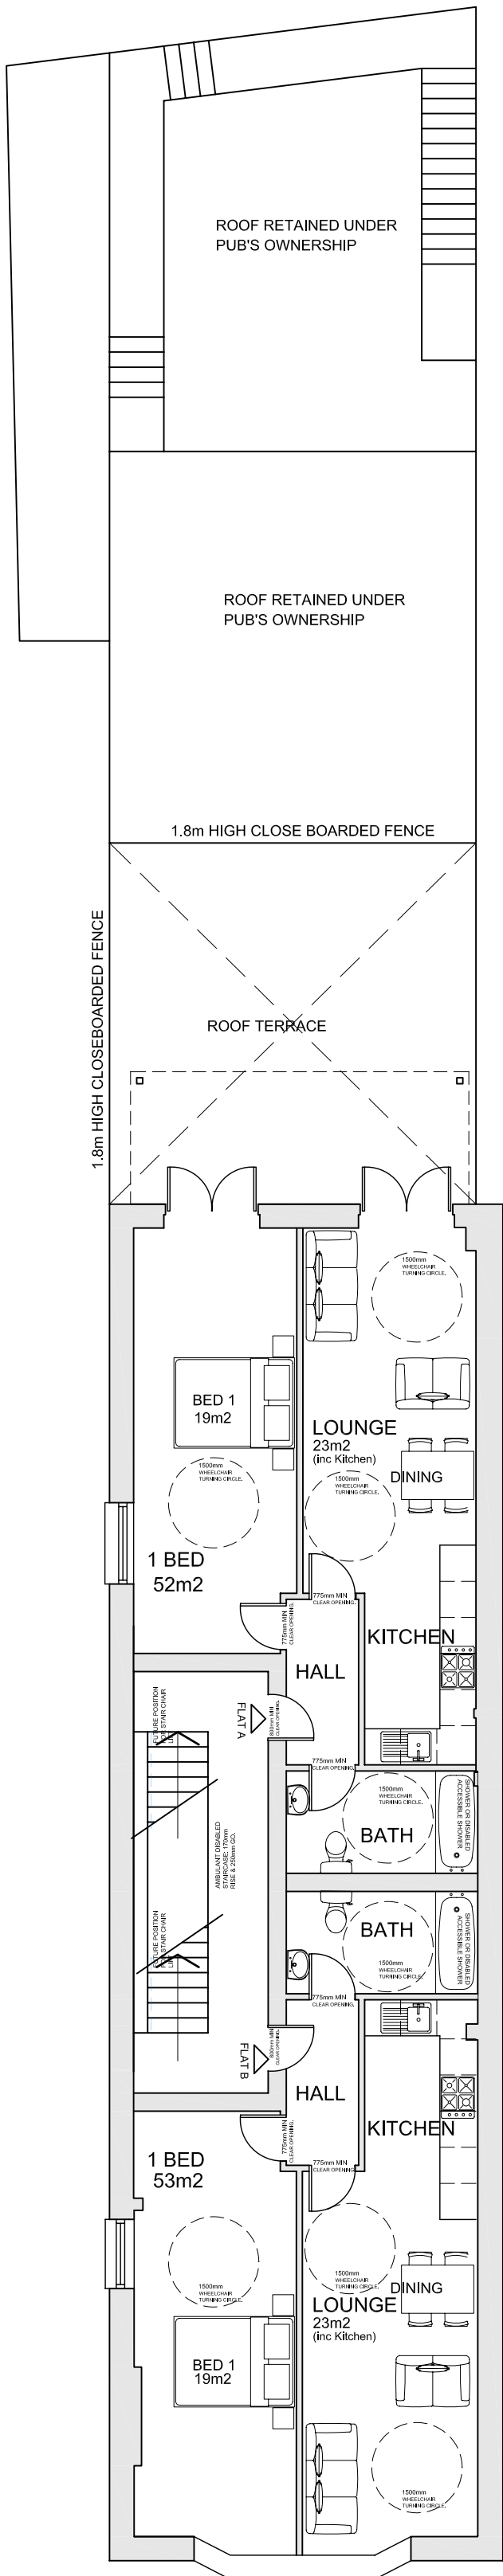

FIRST FLOOR

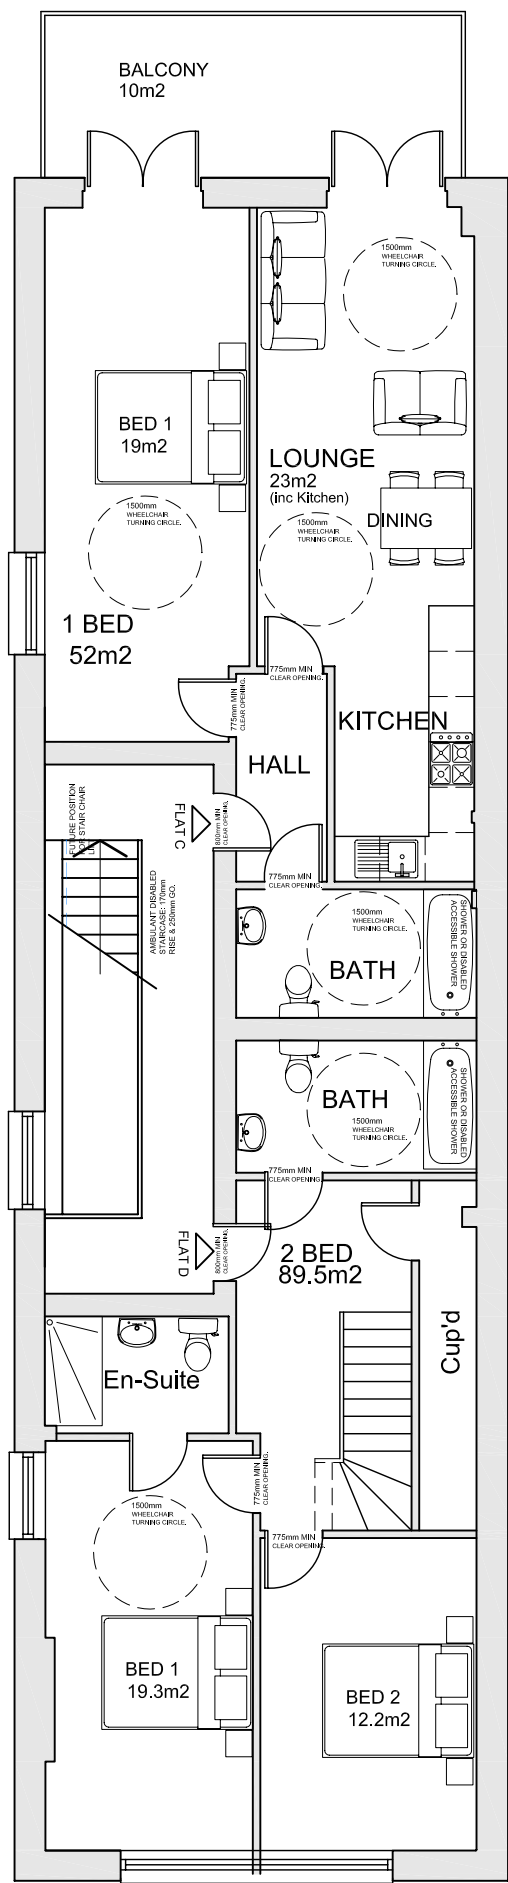

SECOND FLOOR

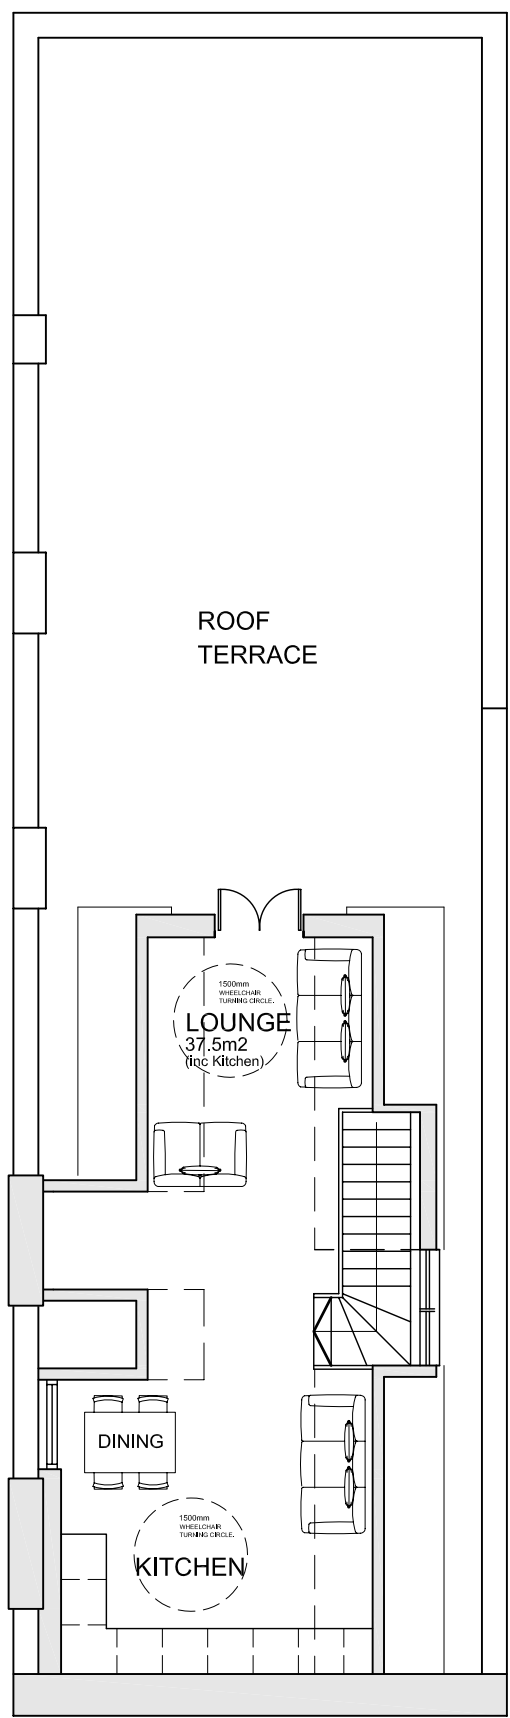

THIRD FLOOR

REVISIONS

Hillmandesign Ltd
Architectural Practice

24 Crichton Road
Carshalton Beeches
Surrey, SM5 3LS
t:(020) 8715 5584
f:(020) 8715 8134
mail@hillmandesign.co.uk

PROJECT
THE BLACK CAP
171 CAMDEN HIGH STREET,
CAMDEN, LONDON, NW1 7JY

DRAWING
PROPOSED
FLOOR PLANS

SCALE
1:100

DATE
JAN 12

DRAWING NO
BLK/P/110

REVISION