

Any discrepancies to be reported to the architect immediately.

A3



This drawing is copyrighted



REVISIONS		
No:	Date	Description
P1	20/03/12	ISSUED FOR PLANNING



1 Front elevation as existing
151_16 Scale 1:100 @ A3



2 Rear elevation as existing
151_16 Scale 1:100 @ A3

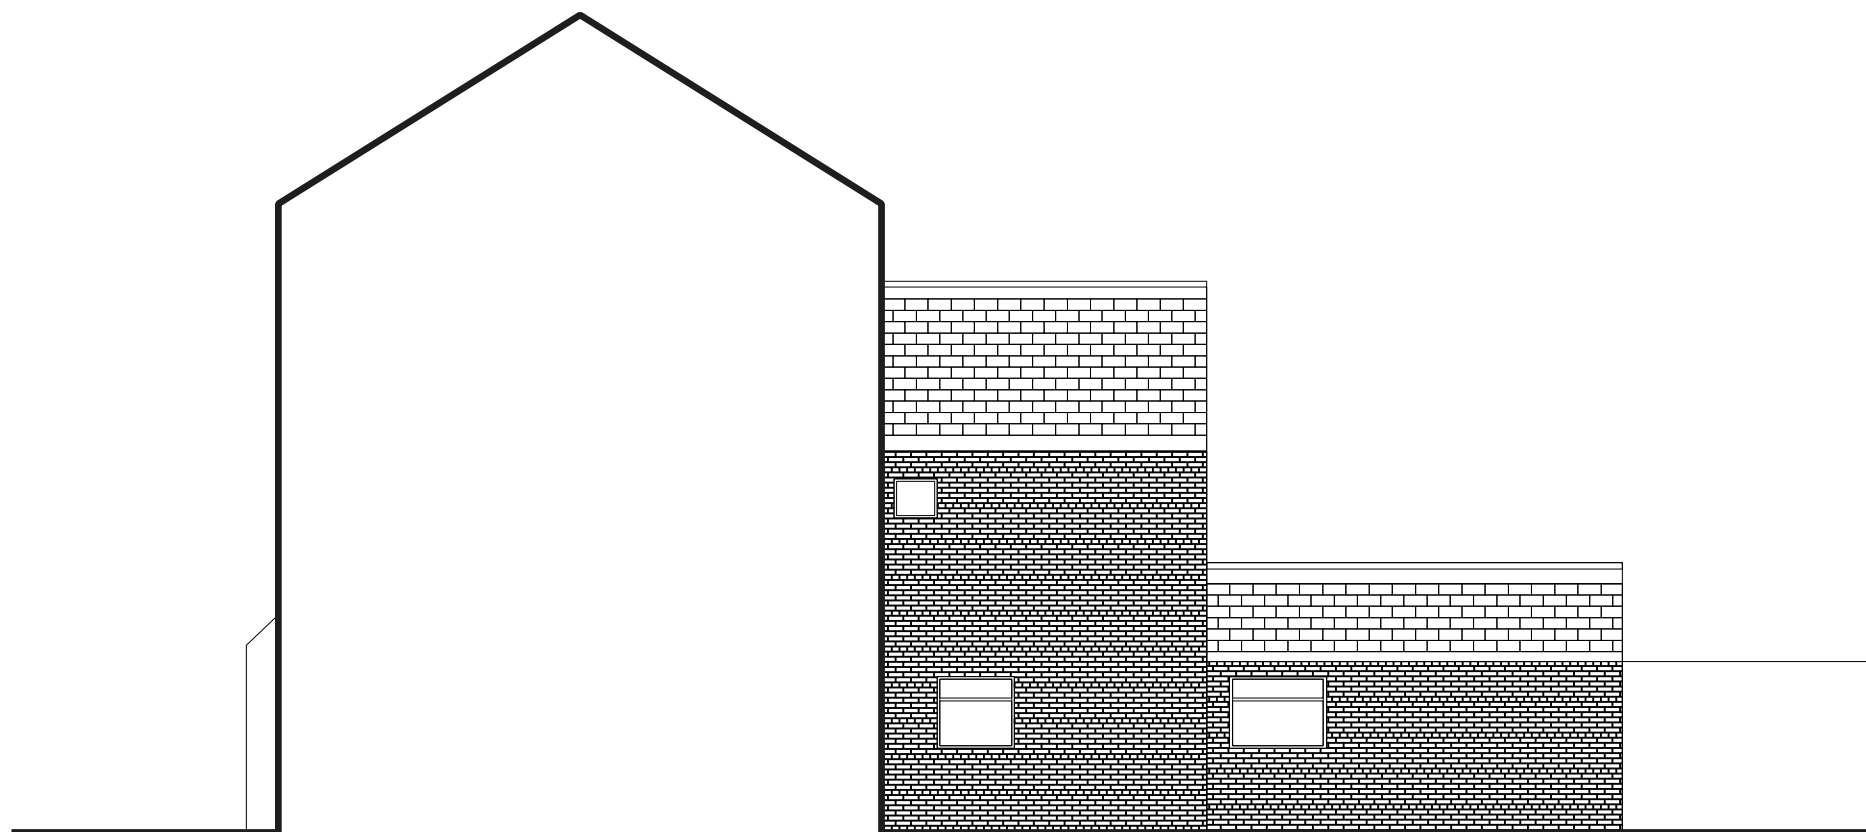 

3 Side elevation as existing
151_16 Scale 1:100 @ A3

Client Helena Berman		
Project title 21 Holmes Road London NW5 3AA		
Status Planning		
Structures DP Consulting		
Services -		
Project manager -		
Drawing Title EXISTING ELEVATION		
Date 02.03.12	Scale 1:100 @ A3	
Drawn NC	Checked GH	Authorised CS
Drawing Number 151_16		P1
Copyright CLIVE SALL ARCHITECTURE LTD		



Clive Sall Architecture Ltd.
Unit 2, Providence Yard,
Ezra Street, London, E2 7RJ