

Any discrepancies to be reported to the architect immediately.




A3





This drawing is copyrighted

REVISIONS

| No: | Date | Description |
|-----|----------|---------------------|
| P1 | 20/03/12 | ISSUED FOR PLANNING |
| | | |
| | | |
| | | |
| | | |
| | | |
| | | |
| | | |
| | | |

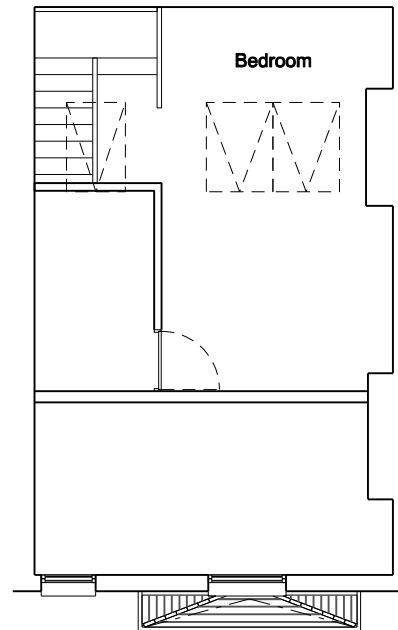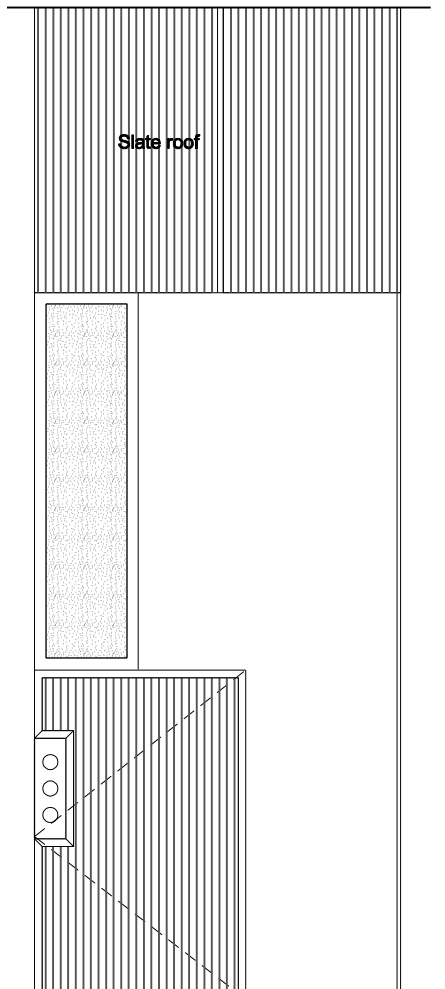 

3 3rd floor plan as proposed
151_10 Scale 1:100 @ A3

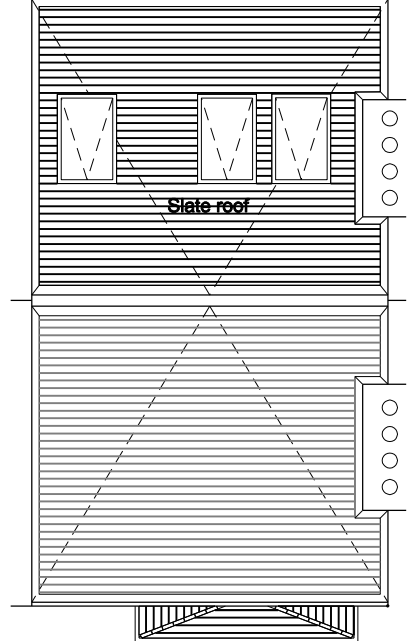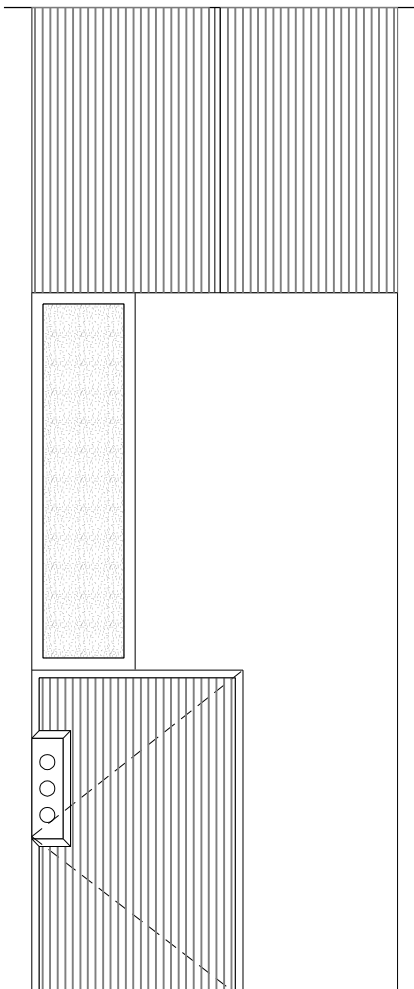

4 Roof plan as proposed
151_10 Scale 1:100 @ A3

| | | |
|----------------------------------------------------------|----------------------------|-------------------------|
| Client Helena Berman | | |
| Project title 21 Holmes Road London NW5 3AA | | |
| Status Planning | | |
| Structures DP Consulting | | |
| Services - | | |
| Project manager - | | |
| Drawing Title PLANS AS PROPOSED | | |
| Date 02.03.12 | Scale 1:100 @ A3 | |
| Drawn NC | Checked GH | Authorised CS |
| Drawing Number 151_21 | | P1 |
| Copyright CLIVE SALL ARCHITECTURE LTD | | |



Clive Sall Architecture Ltd.
Unit 2, Providence Yard,
Ezra Street, London, E2 7RJ