



FIRST FLOOR PLAN

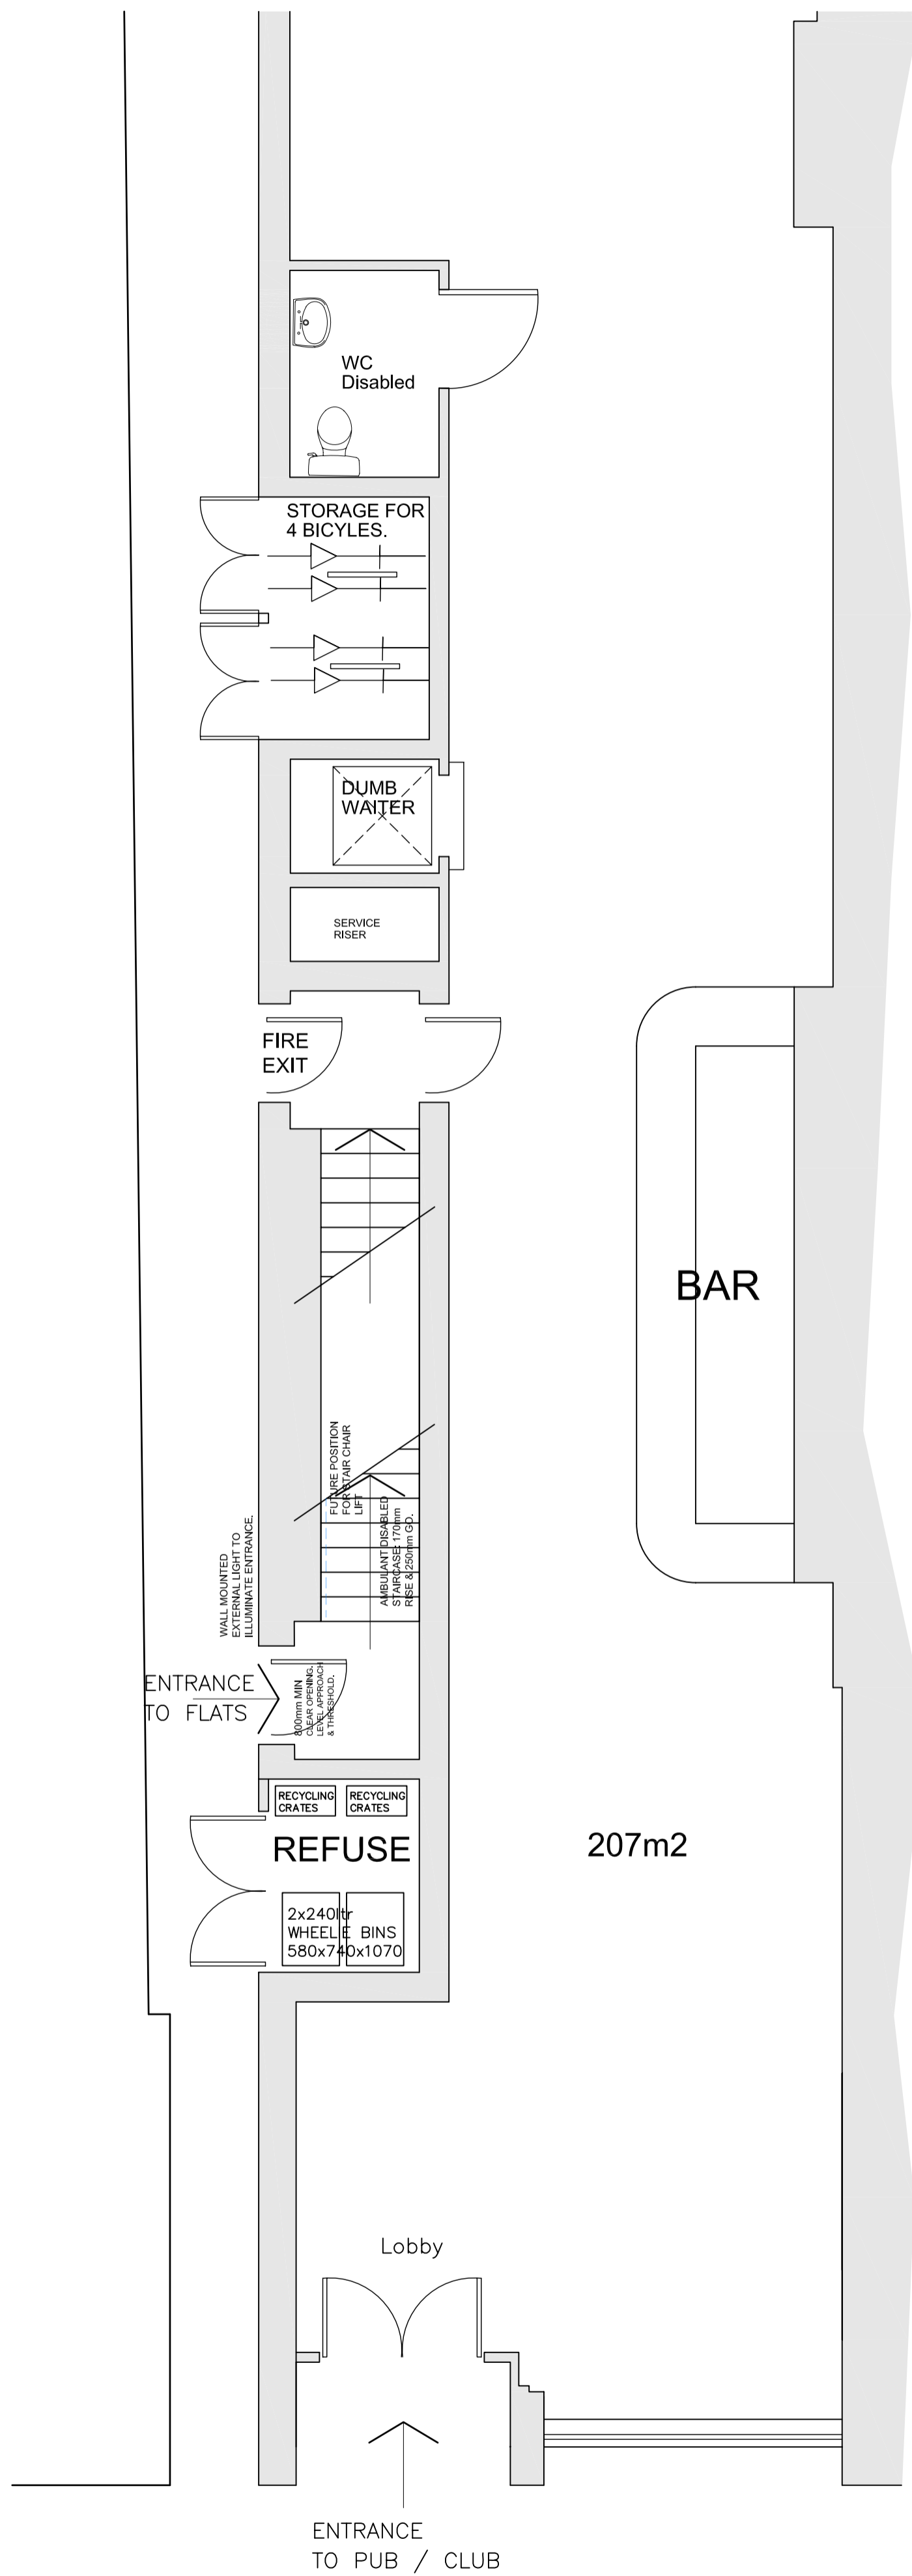

GROUND FLOOR PLAN (FRONT SECTION)

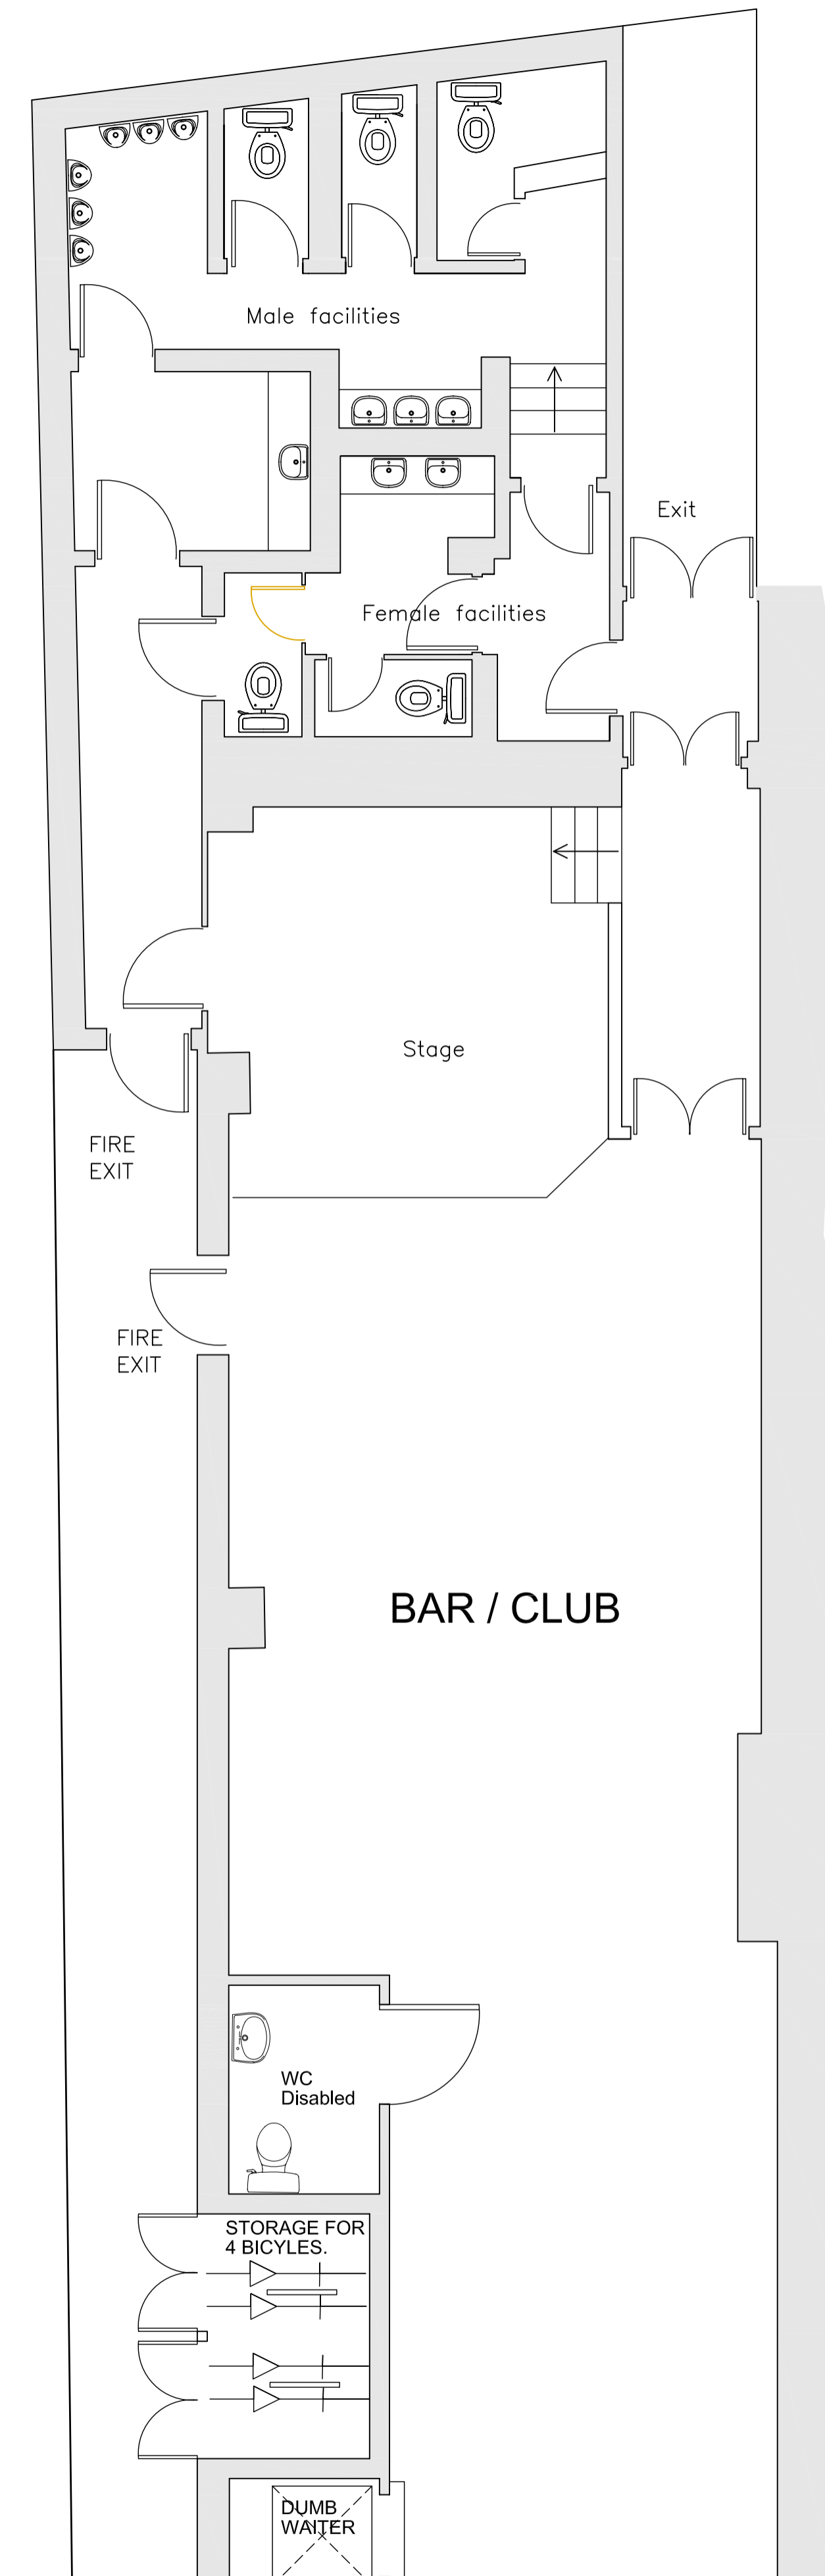

GROUND FLOOR PLAN (REAR SECTION)

REVISIONS	
Hillman design Ltd Architectural Practice	
24 Crichton Road Carshalton Beeches Surrey, SM5 3LS t:(020) 8715 5584 f:(020) 8715 8134 mail@hillmandesign.co.uk	
PROJECT	THE BLACK CAP 171 CAMDEN HIGH STREET, CAMDEN, LONDON, NW1 7JY
DRAWING	PROPOSED GROUND FLOOR BAR / CLUB BASEMENT LEVEL
SCALE	DATE
1:50	JAN 12
DRAWING NO	REVISION
BLK/P/121	