


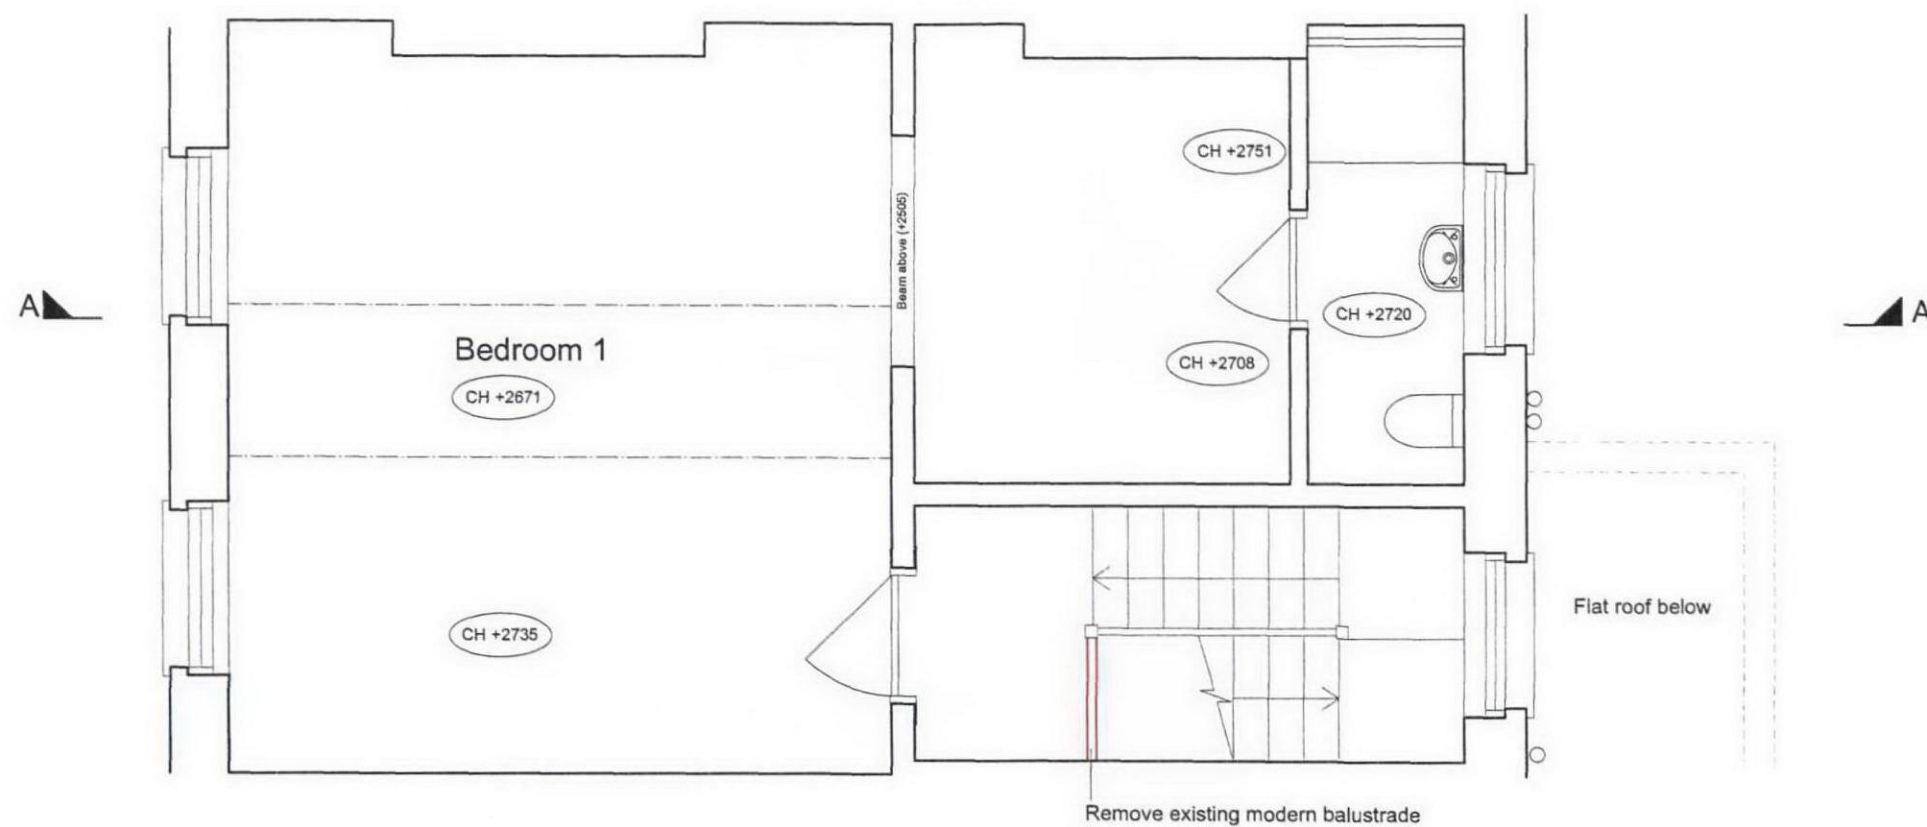

Demolition




PLANNING

General Notes:

Rev-Date-Name-Revisions: /

Copyright

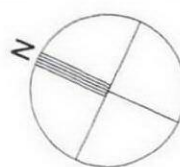

Client Mr. T. Mason and Ms O. Felten

Job Title 13 Swinton Street

Drawing Second Floor Plan as Existing

NCA NEIL CHOUDHURY ARCHITECTS RIBA
170 North Street Brighton Tel: 01273 203 221 mail@neilchoudhuryarchitects.co.uk

Scale 1:50@A3

Date 21.10.11

Revision

Drawing Number 415_008

Checked