


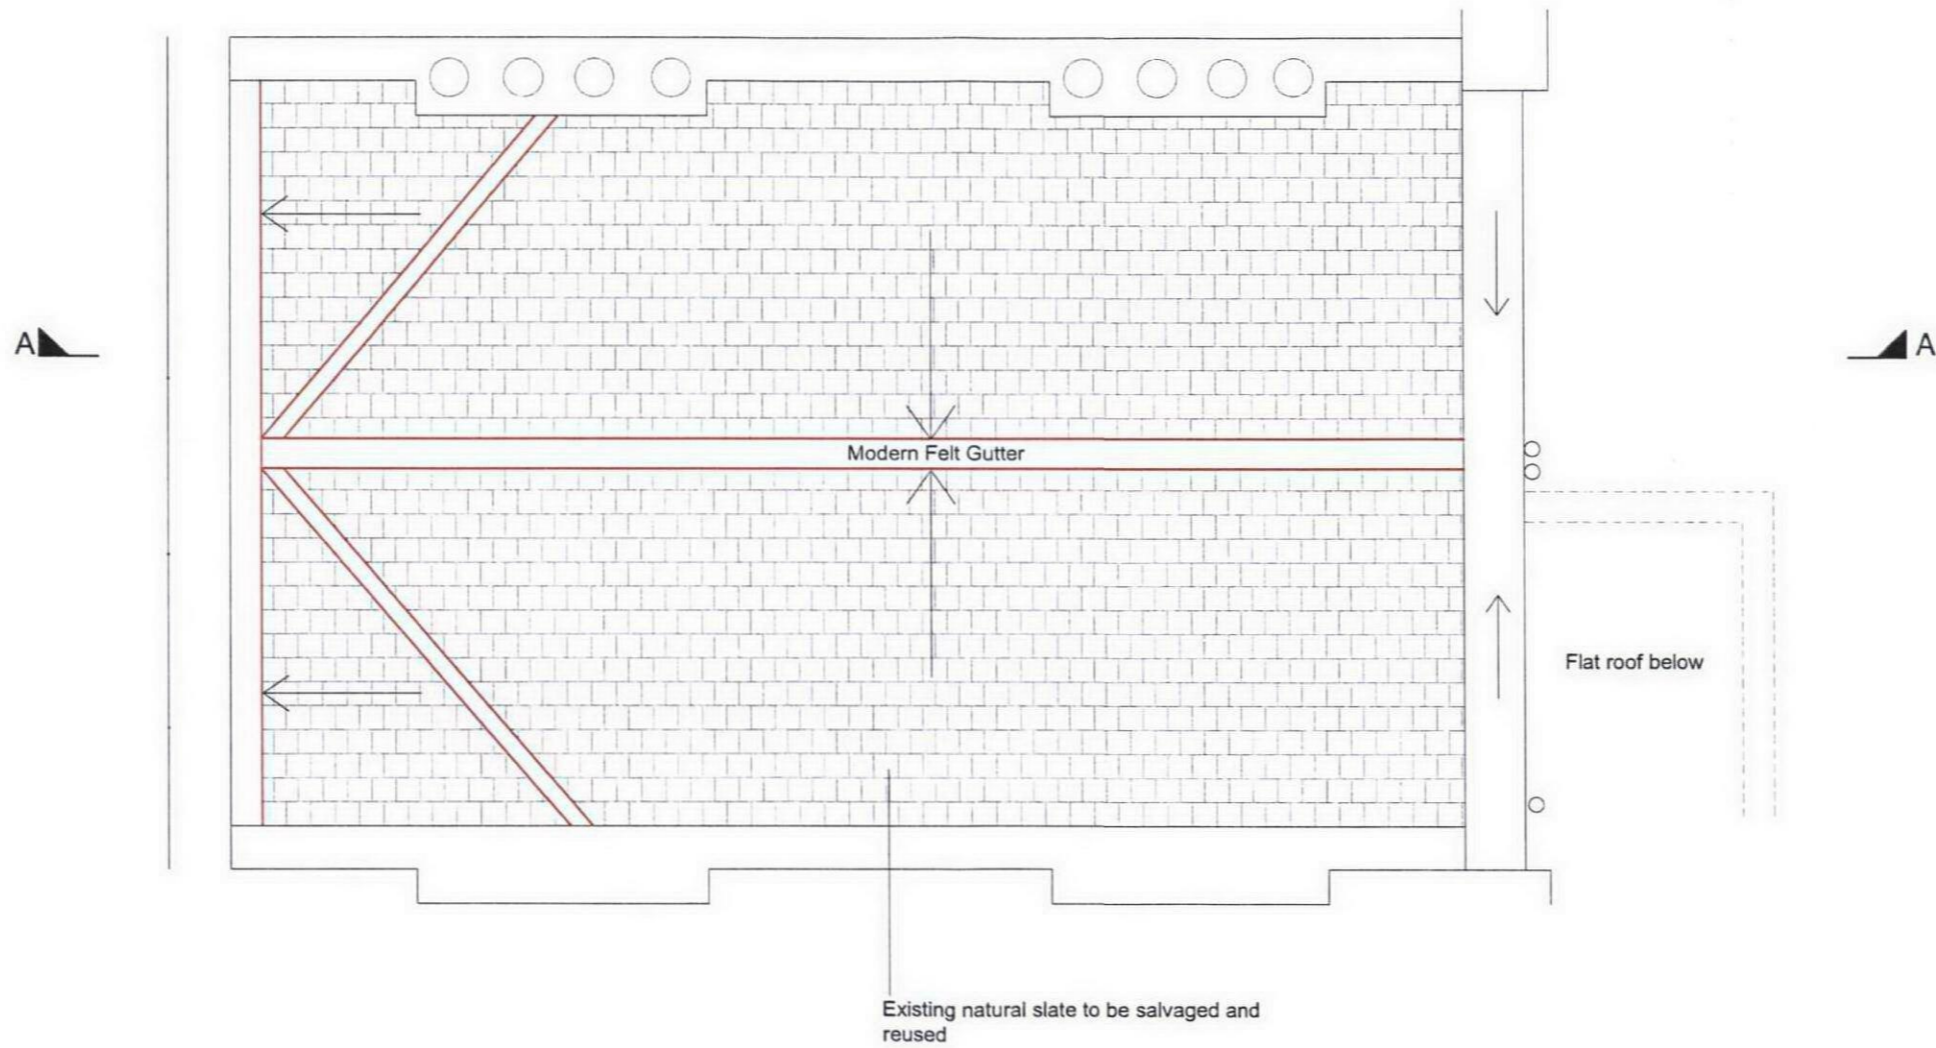

Demolition




PLANNING

General Notes:

Copyright

Rev-Date-Name-Revisions: /

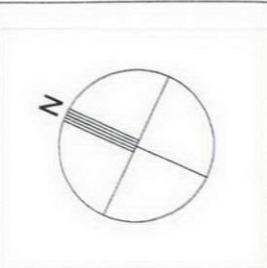

Client Mr. T. Mason and Ms O. Felten

Job Title 13 Swinton Street

Drawing Roof Plan as Existing

NCA NEIL CHOUDHURY ARCHITECTS RIBA
 170 North Street Brighton Tel: 01273 203 221 mail@neilchoudhuryarchitects.co.uk

Scale 1:50@A3	Date 21.10.11	Revision
Drawing Number 415_009	Checked	