



- Schedule of Materials**
- Salvaged natural slate to street elevation
 - Reclaimed London stock brick
 - Sliding timber sash dormer windows painted white to street elevation
 - Dark grey Finition aluminium patio doors to rear elevation
 - Cast aluminium gutter

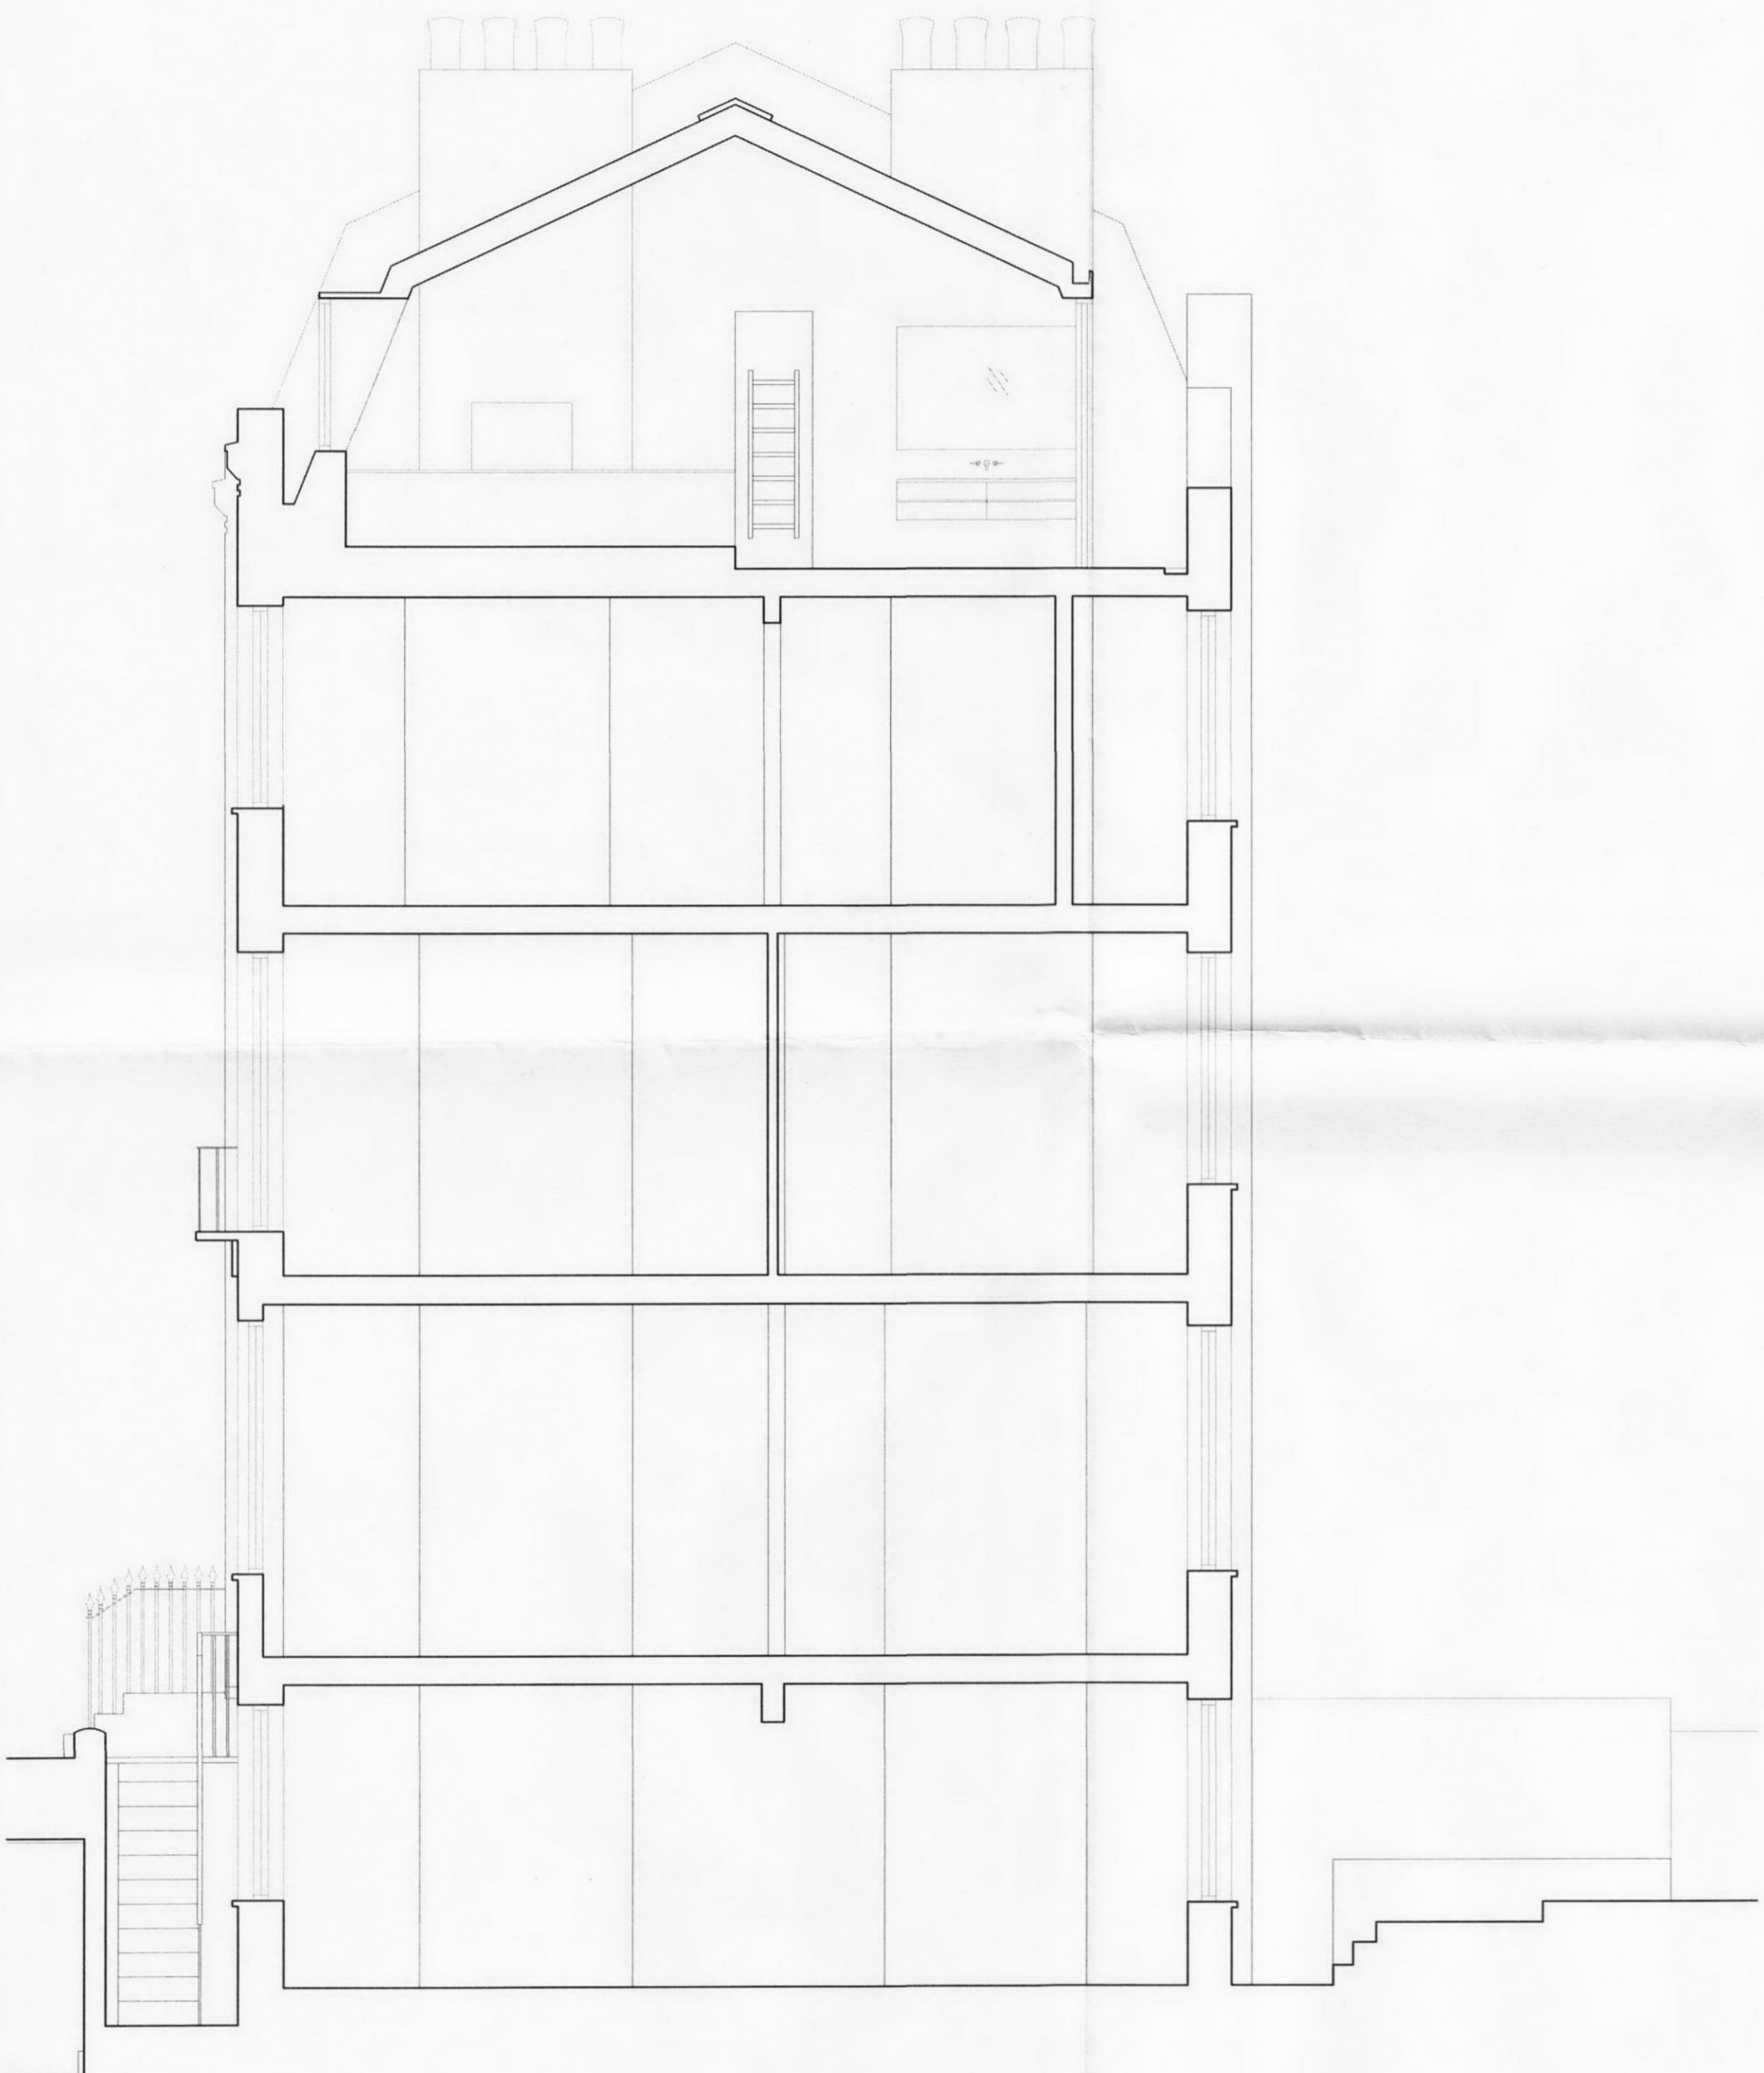

Section A-A

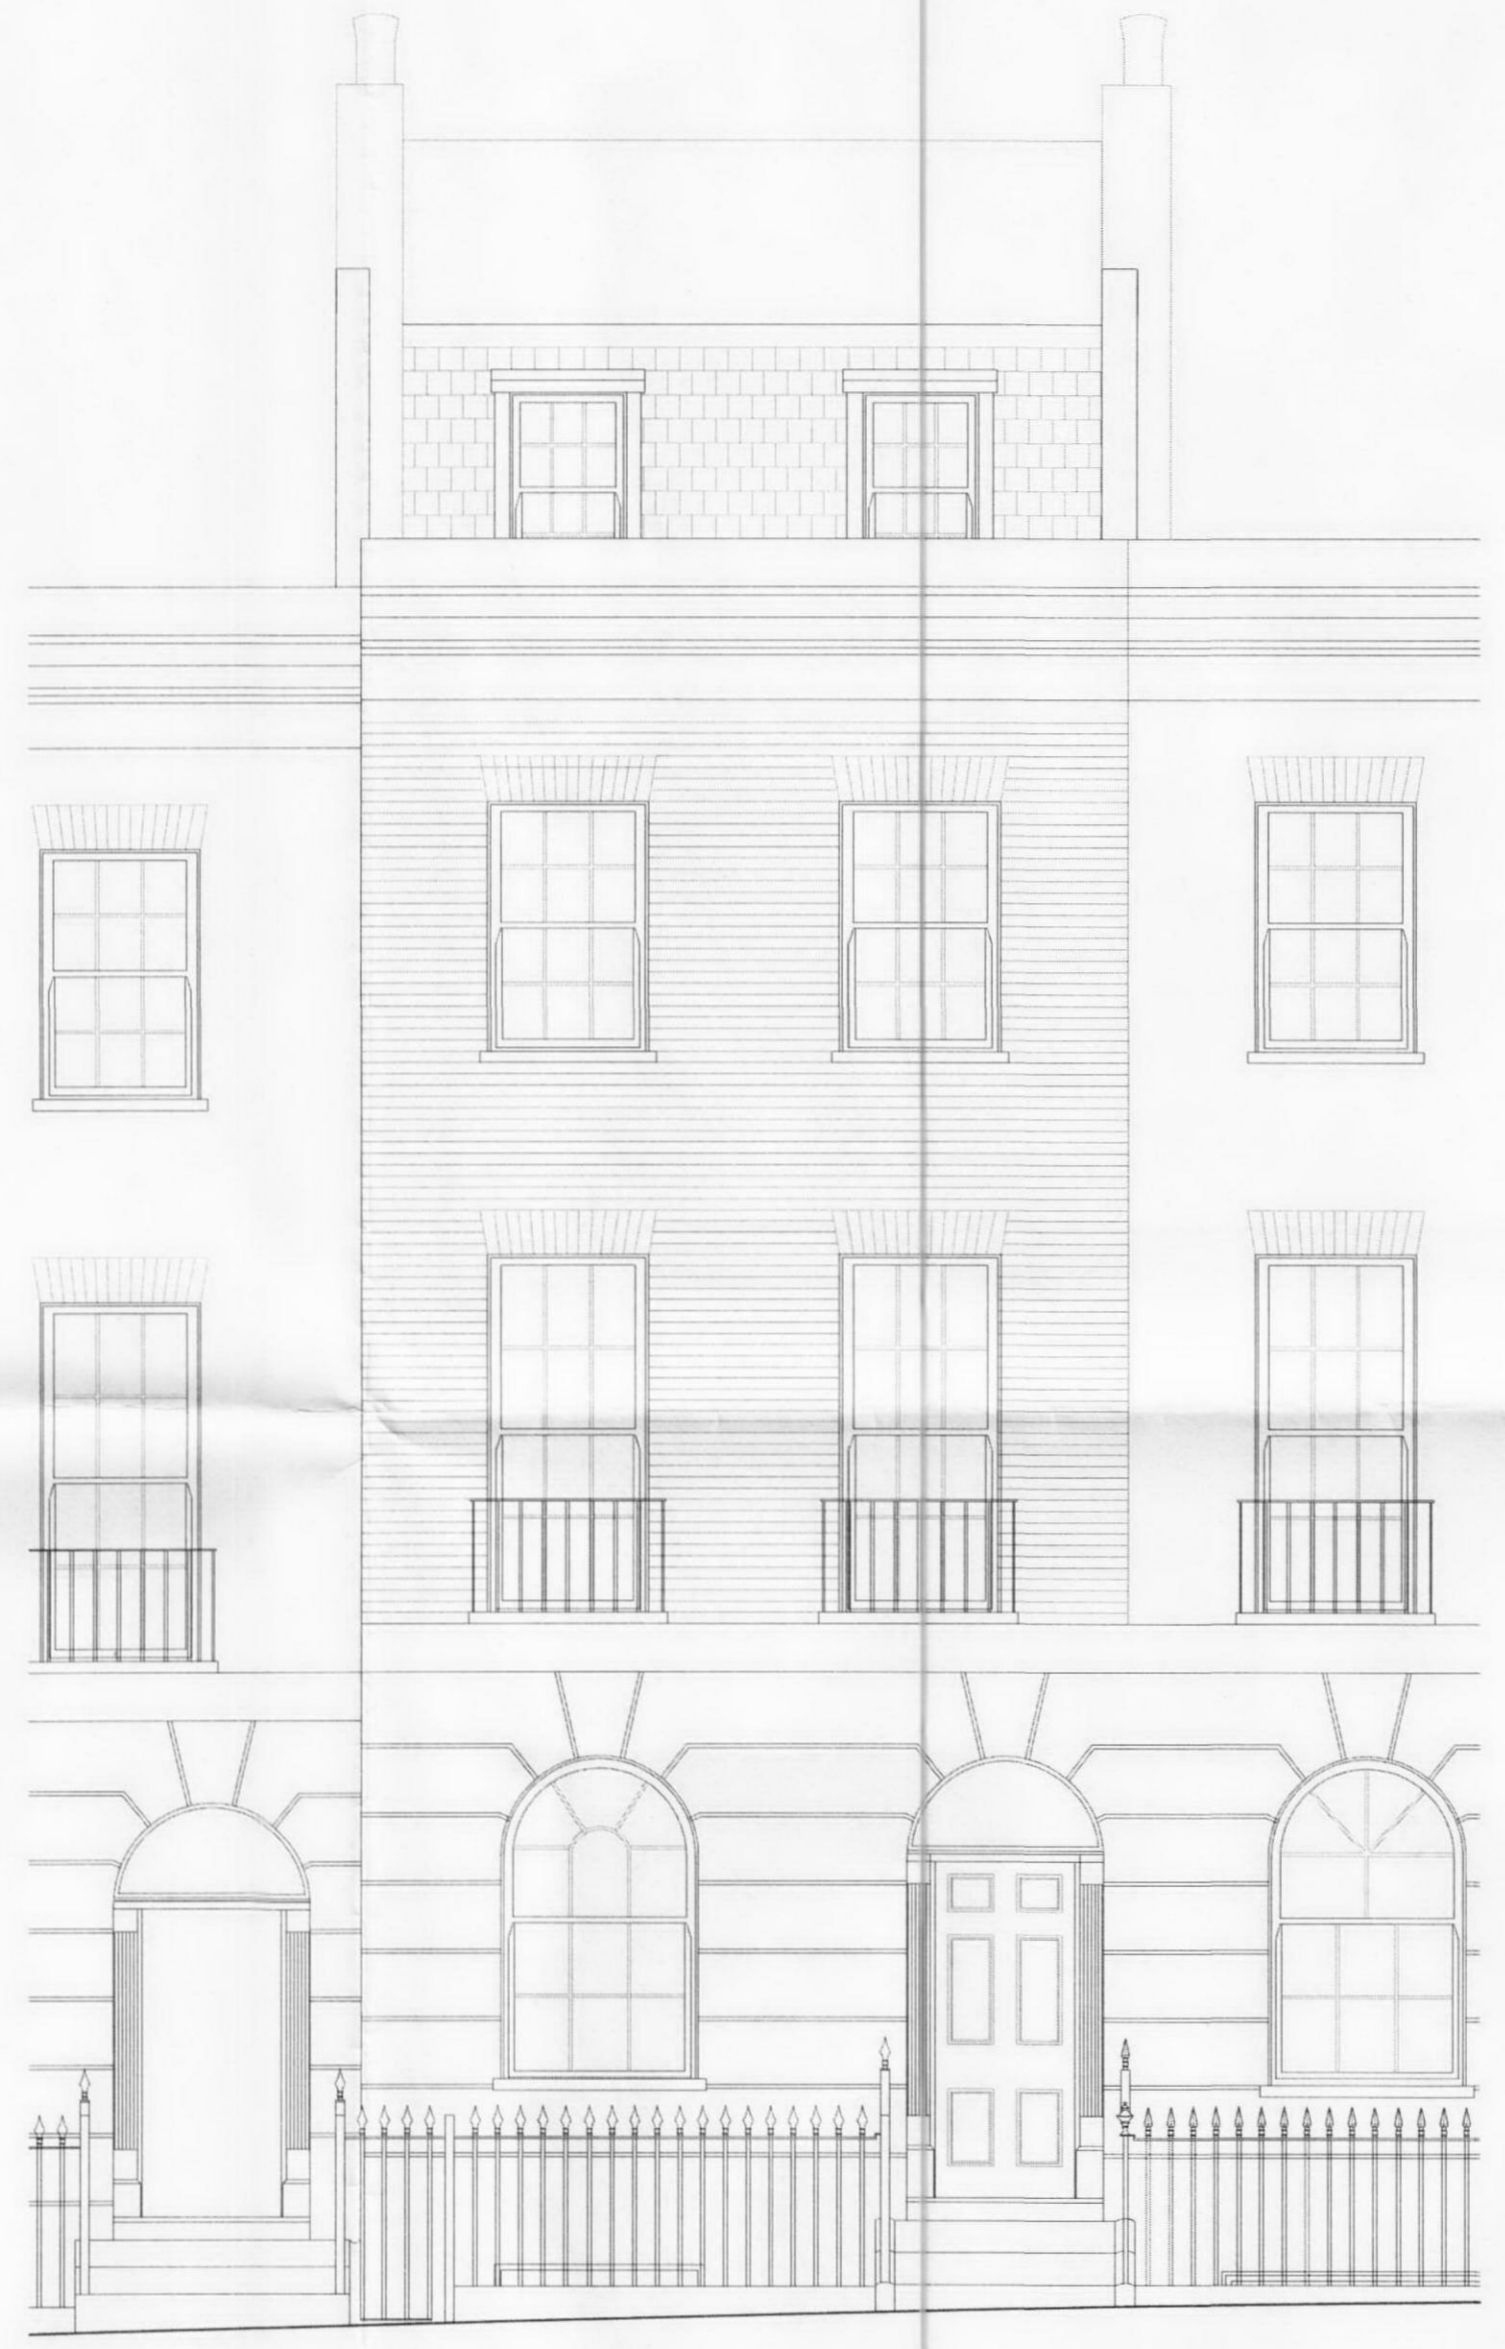


Street Elevation



Rear Elevation

PLANNING

General Notes:	Rev-Date-Name-Revisions:	Client	Mr. T. Mason and Ms O. Felten						
		Job Title	13 Swinton Street						
		Drawing	Section A-A, Rear Elevation & Street Elevation as Proposed						
		 NEIL CHOUDHURY ARCHITECTS RIBA <small>170 North Street Brighton Tel: 01273 203 221 mail@neilchoudhuryarchitects.co.uk</small>		Scale	1:50@A1	Date	21.10.11	Revision	
		Drawing Number	415_203		Checked				