


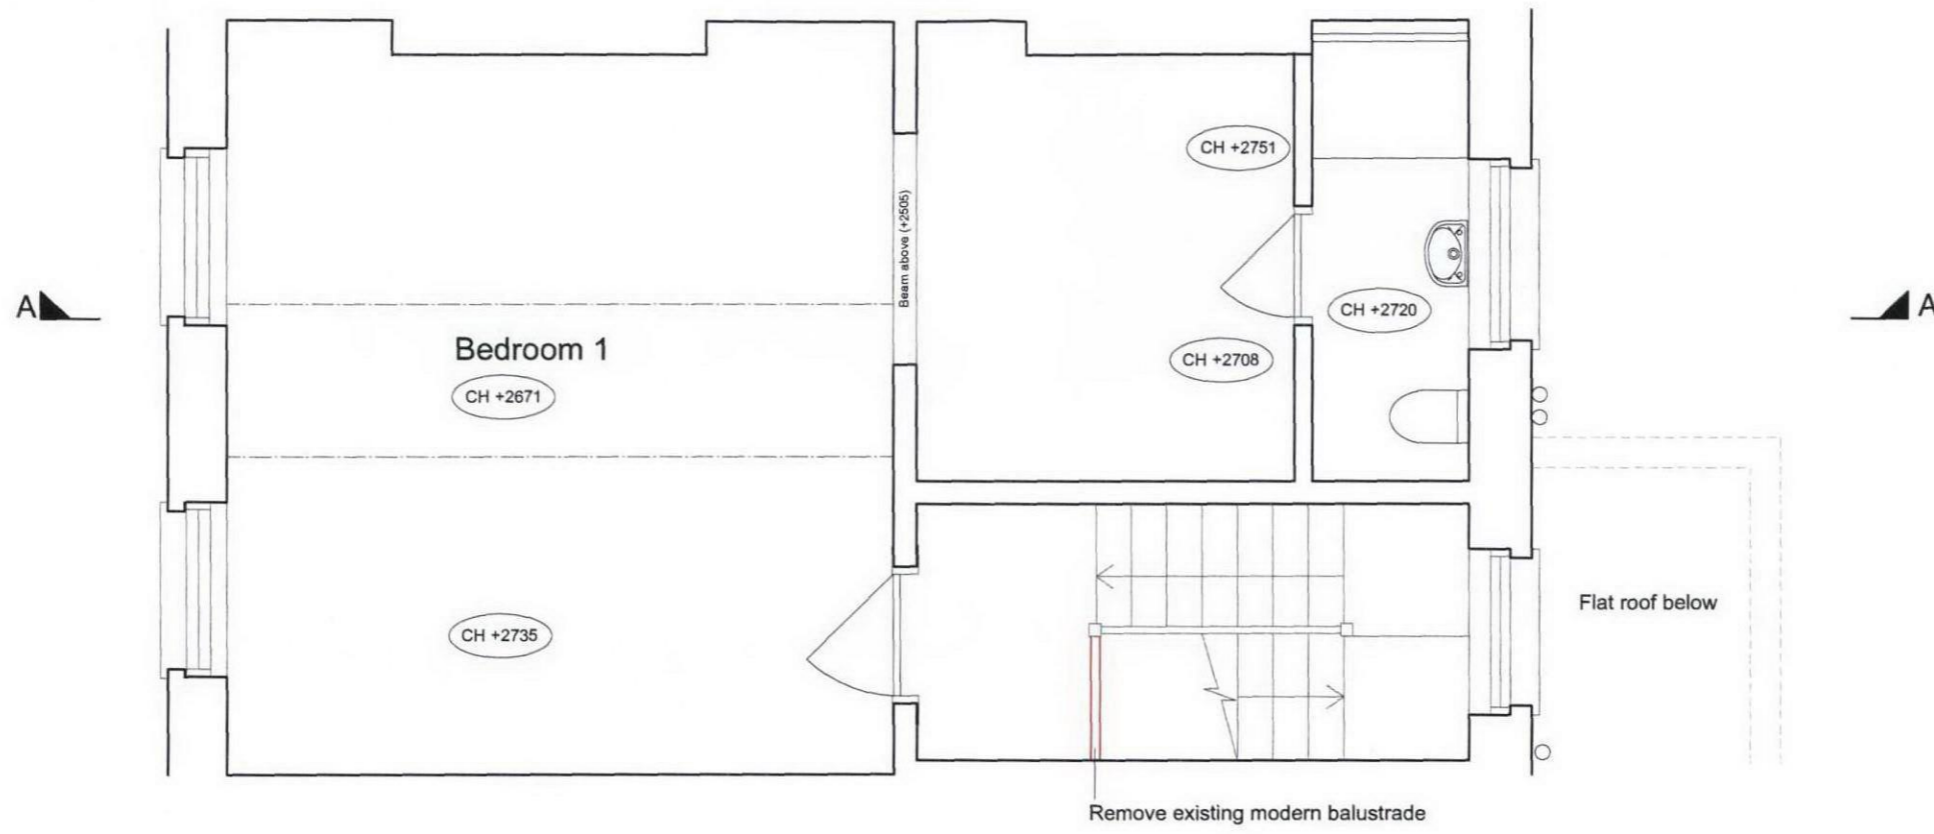

Demolition



PLANNING

<p>General Notes:</p> <p>Copyright</p>	<p>Rev-Date-Name-Revisions: /</p>		<p>Client Mr. T. Mason and Ms O. Felten</p> <p>Job Title 13 Swinton Street</p> <p>Drawing Second Floor Plan as Existing</p>	<p>NCA NEIL CHOUDHURY ARCHITECTS RIBA <small>170 North Street Brighton Tel: 01273 203 221 mail@neilchoudhuryarchitects.co.uk</small></p> <p>Scale 1:50@A3 Date 21.10.11 Revision</p> <p>Drawing Number 415_008 Checked</p>
--	-----------------------------------	--	---	--