


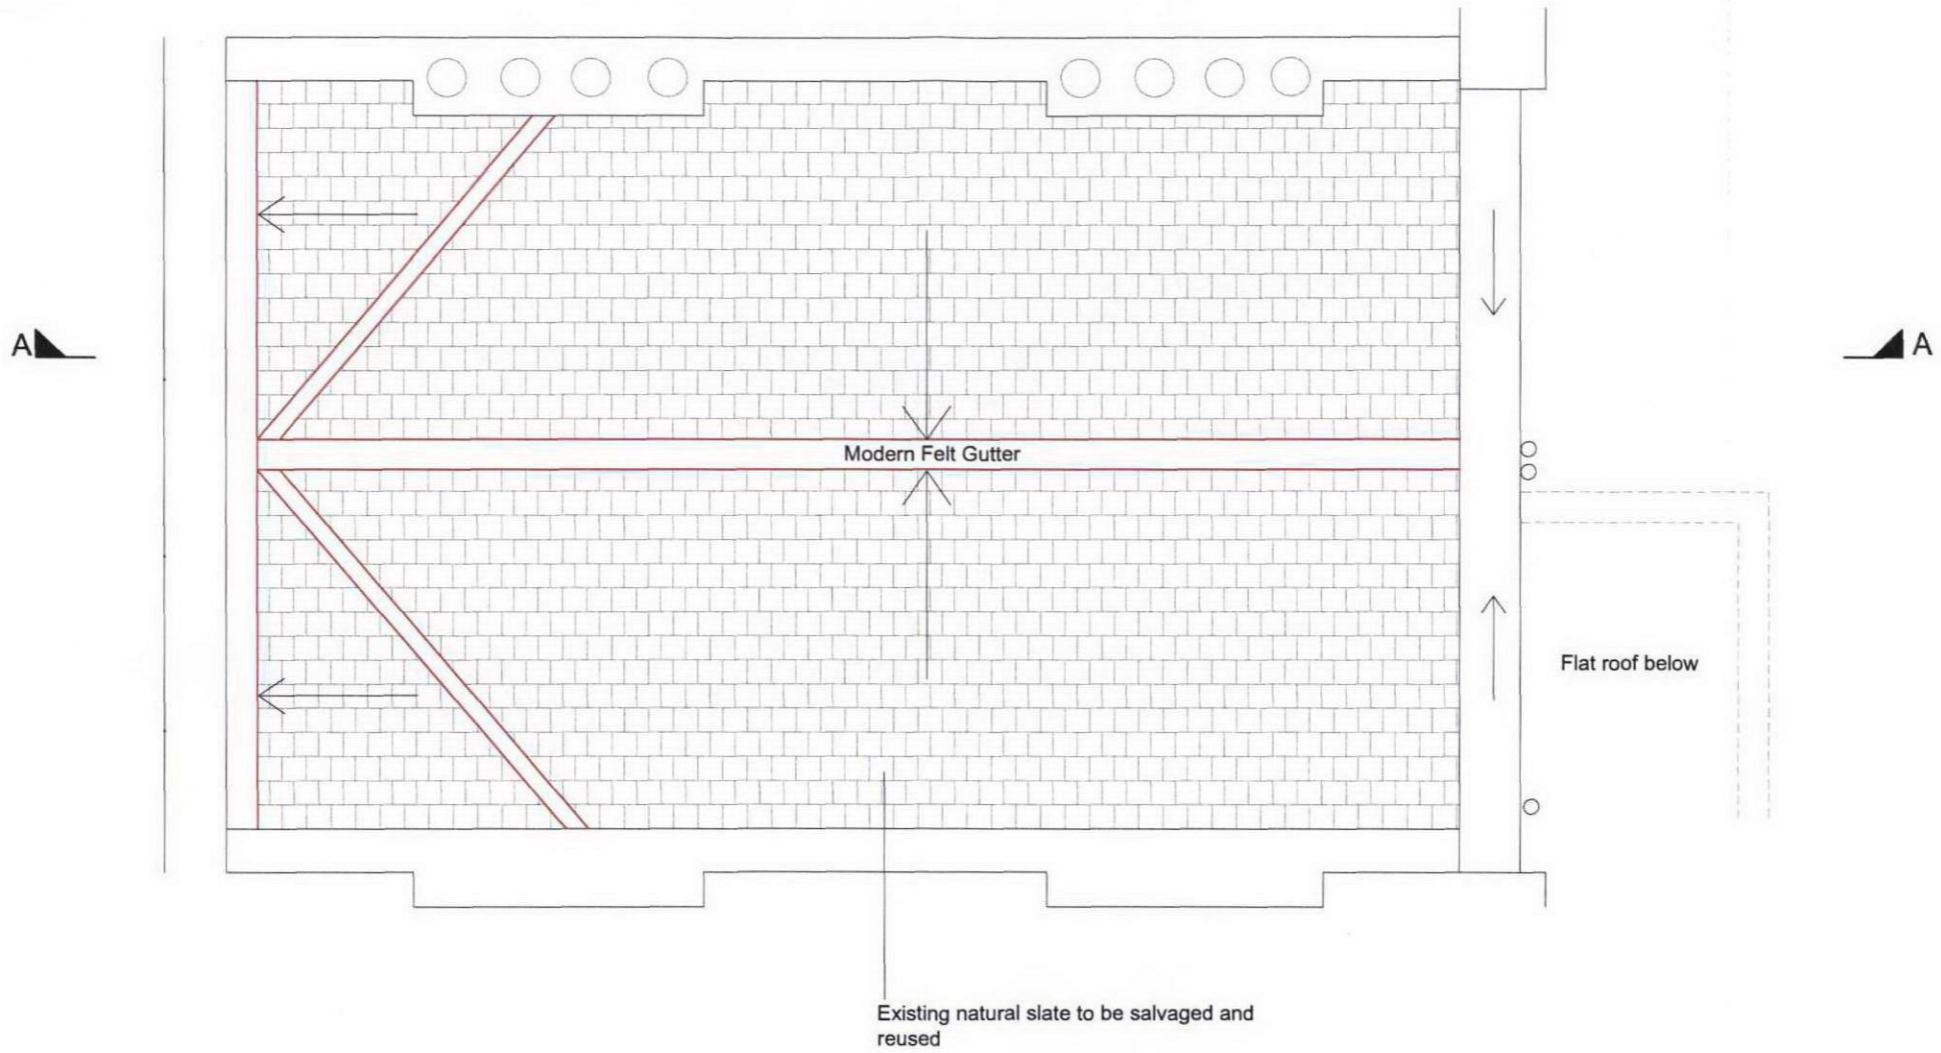

Demolition



PLANNING

<p>General Notes:</p> <p>Copyright</p>	<p>Rev-Date-Name-Revisions: /</p>		<p>Client Mr. T. Mason and Ms O. Felten</p>	<p>NCA NEIL CHOUDHURY ARCHITECTS RIBA <small>170 North Street Brighton Tel: 01273 203 221 mail@neilchoudhuryarchitects.co.uk</small></p>		
			<p>Job Title 13 Swinton Street</p>	<p>Scale 1:50@A3</p>	<p>Date 21.10.11</p>	<p>Revision</p>
			<p>Drawing Roof Plan as Existing</p>	<p>Drawing Number 415_009</p>		<p>Checked</p>