


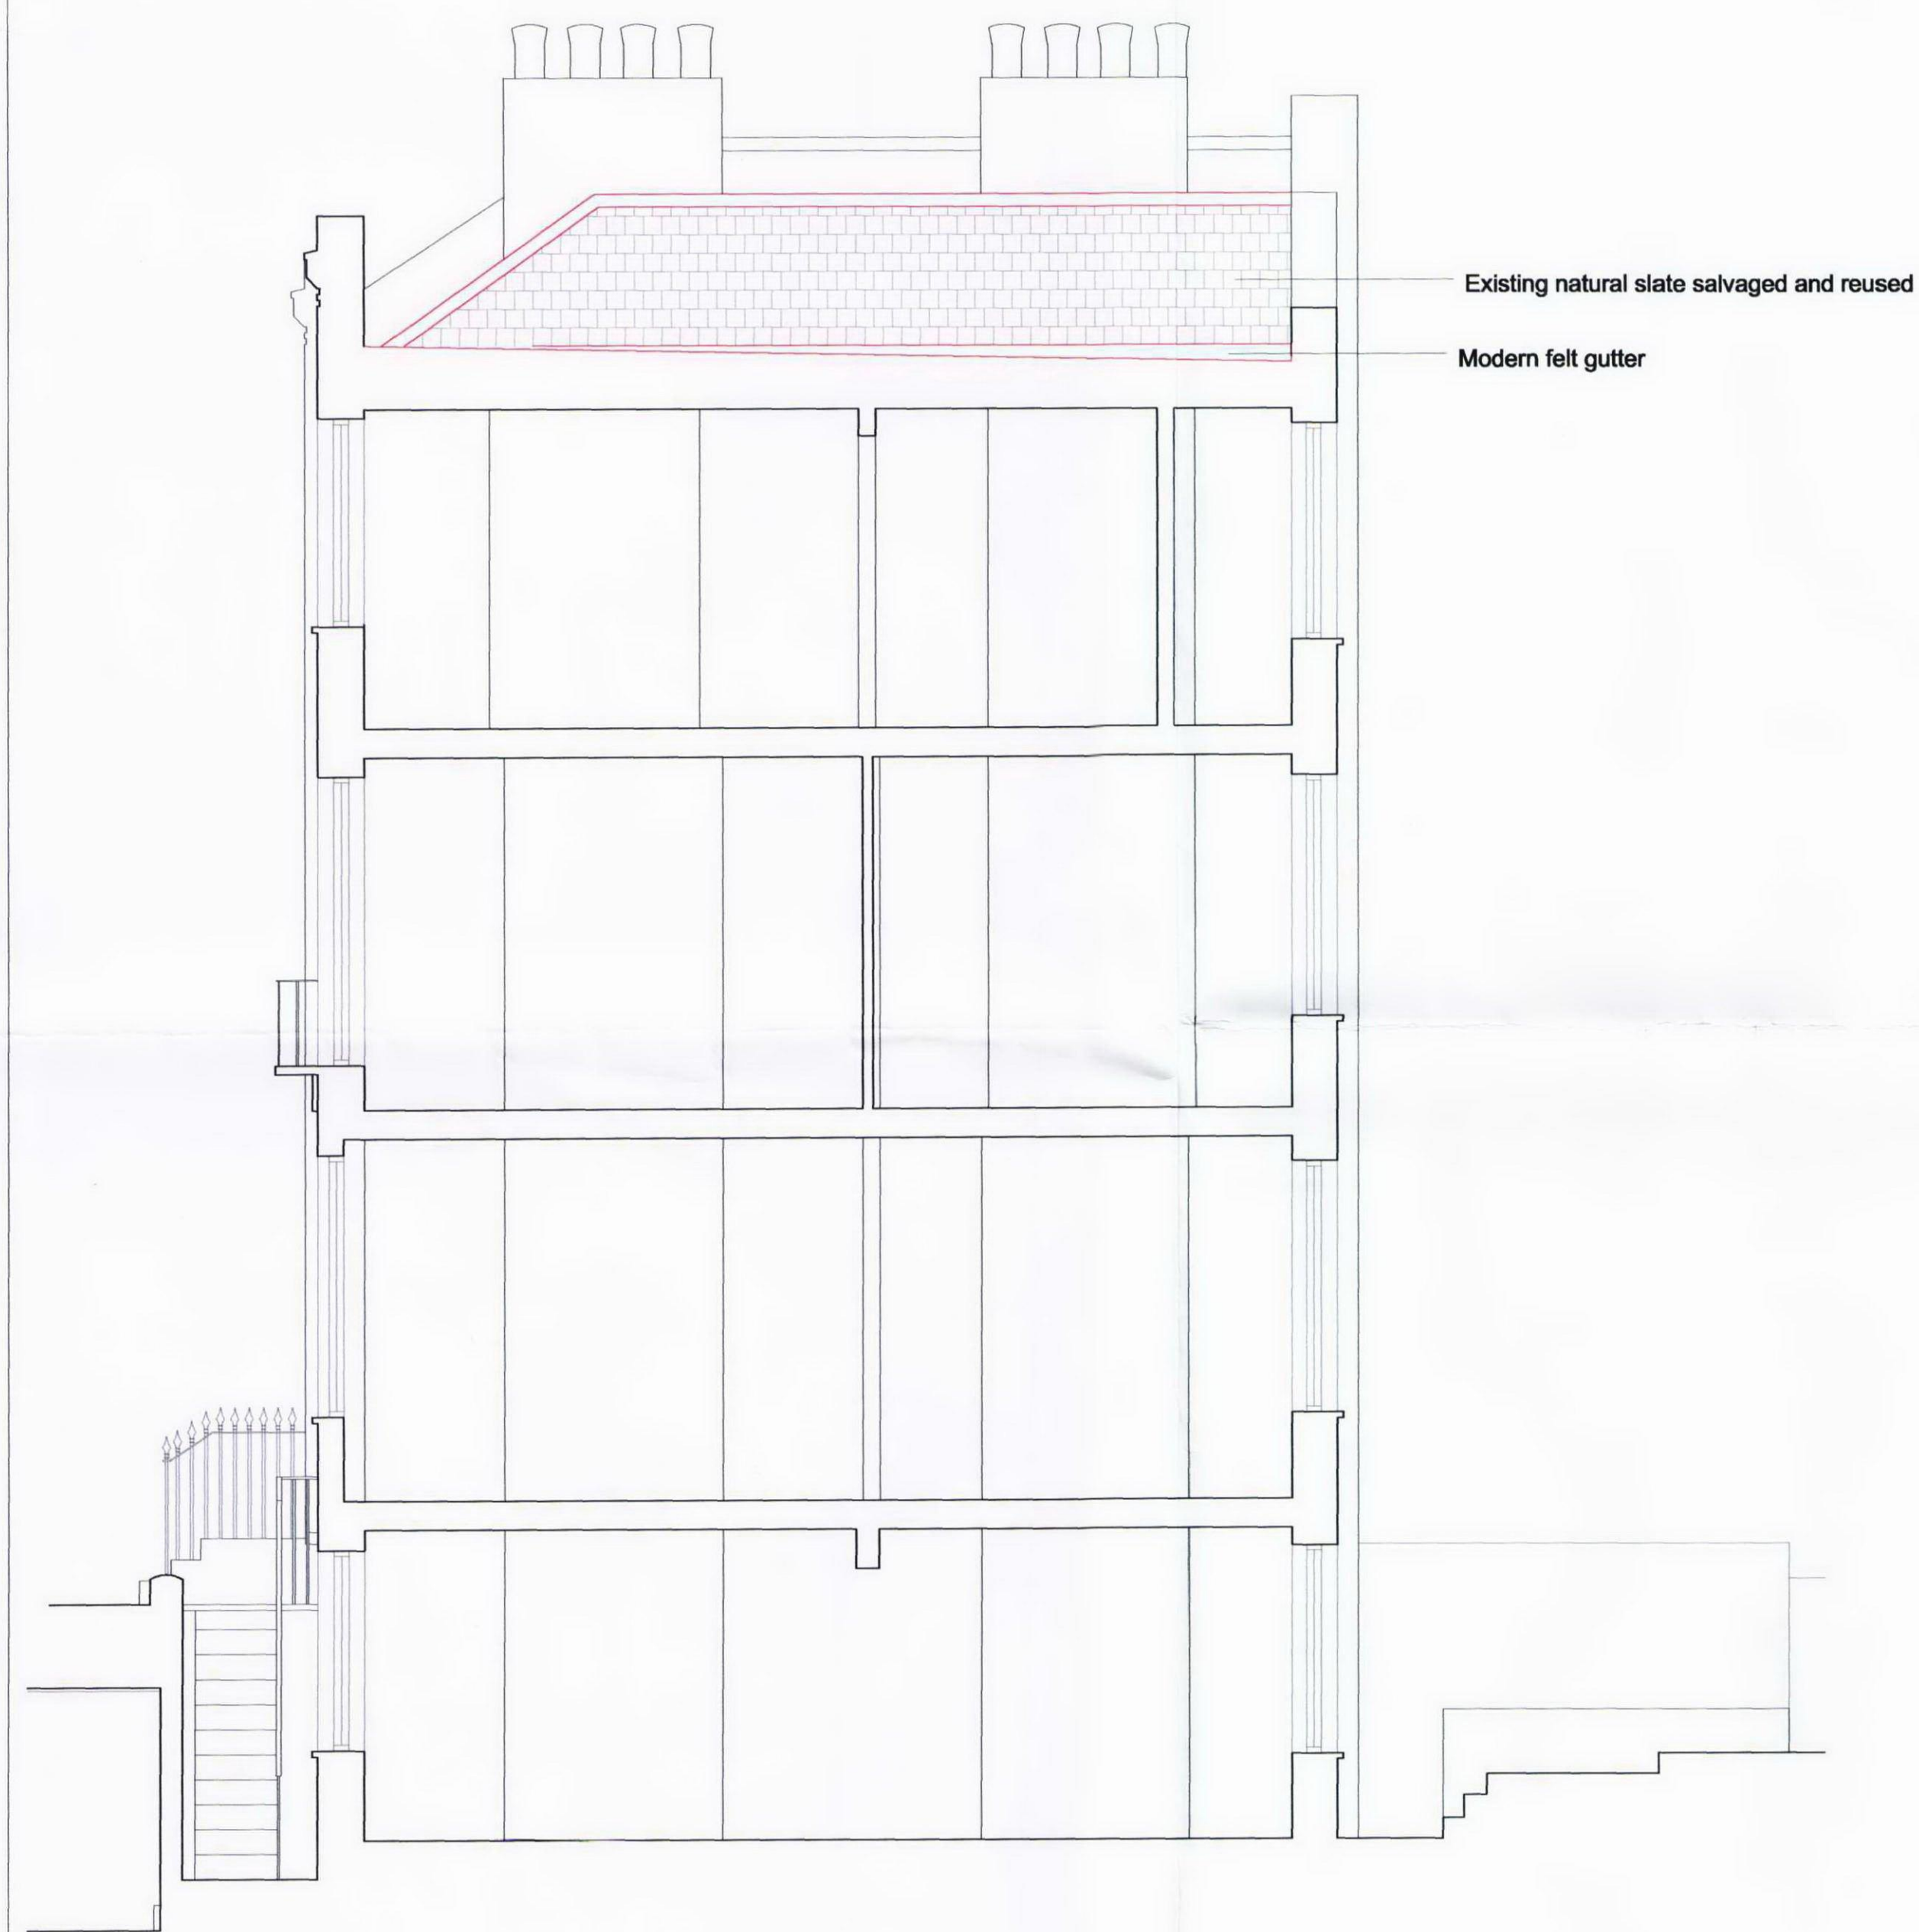

Section A-A



Street Elevation



Rear Elevation

PLANNING

General Notes:	Rev-Date-Name-Revisions:		Client Mr. T. Mason and Ms O. Felten	NCA NEIL CHOUDHURY ARCHITECTS 170 North Street Brighton Tel: 01273 203 221 mail@neilchoudhuryarchitects.co.uk RIBA		
			Job Title 13 Swinton Street	Scale 1:50@A1	Date 21.10.11	Revision
			Drawing Section A-A, Rear Elevation & Street Elevation as Existing	Drawing Number 415_010		Checked