


- Schedule of Materials
- Salvaged natural slate
 - Reclaimed London stock brick
 - Sliding timber sash dormer windows painted white
 - Cast aluminium gutter

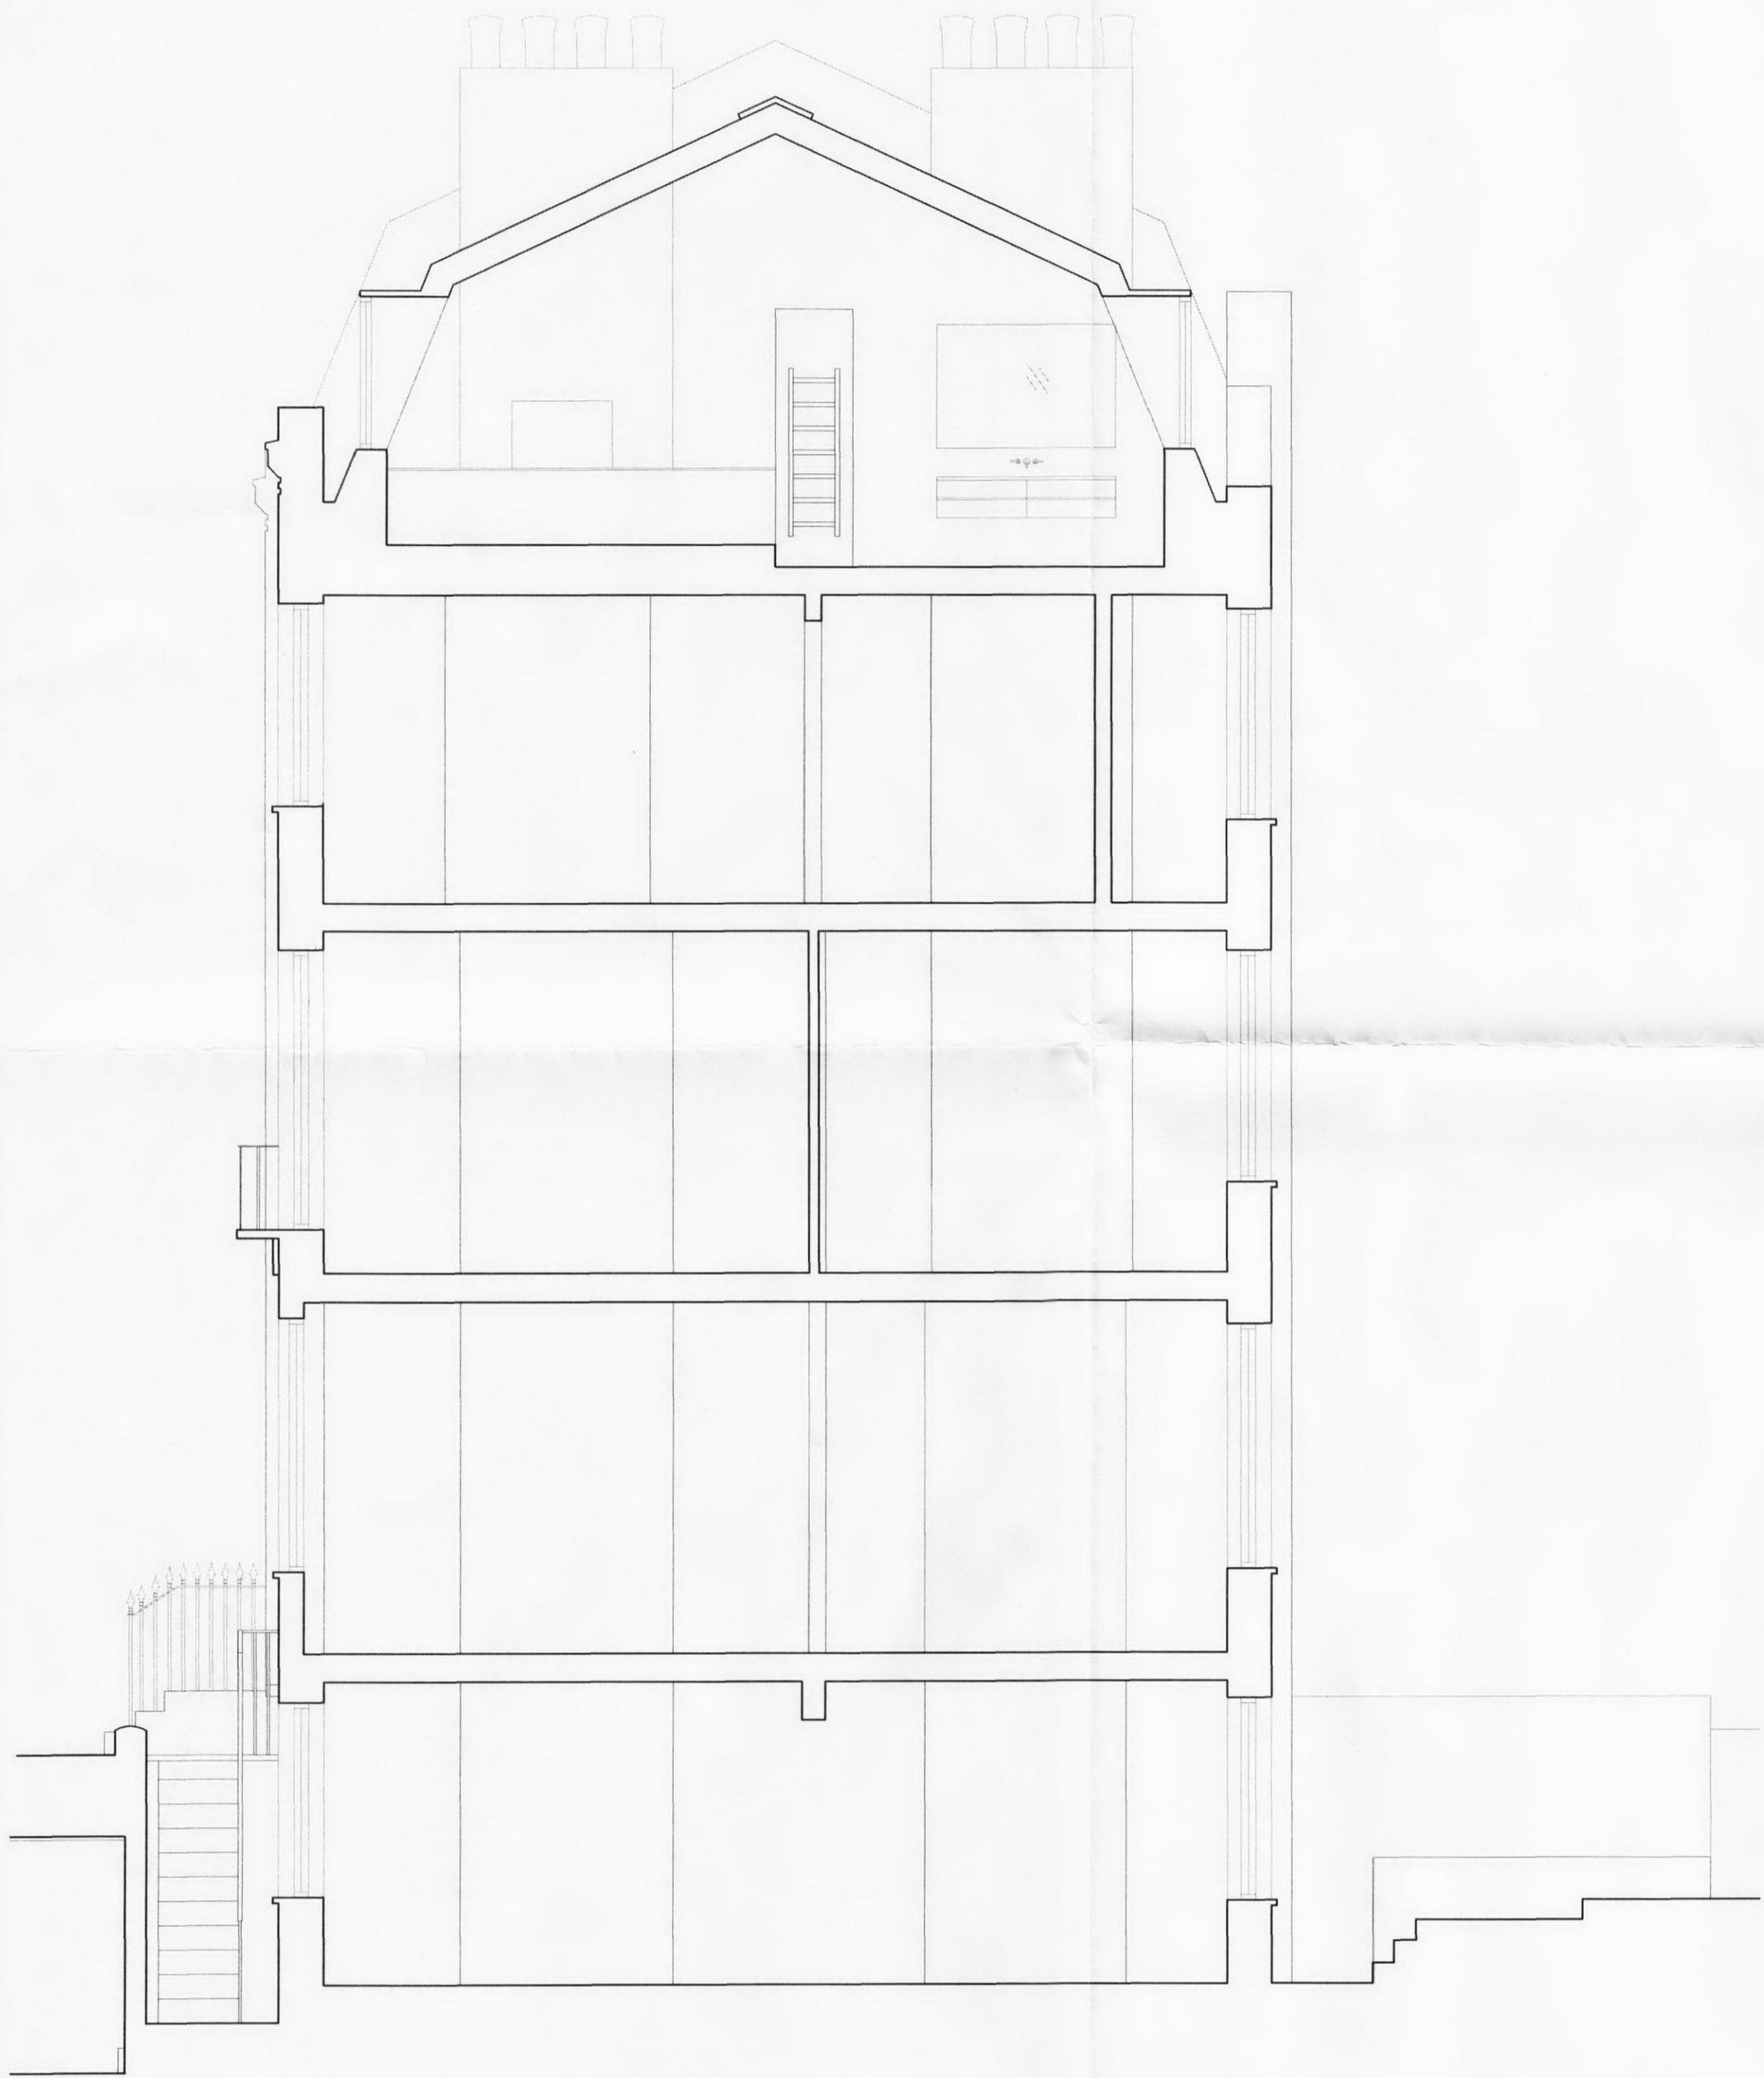

Section A-A



Street Elevation



Rear Elevation

PLANNING

General Notes:

Rev-Date-Name-Revisions:

Client Mr. T. Mason and Ms O. Felten

Job Title 13 Swinton Street

Drawing Section A-A, Rear Elevation & Street Elevation as Proposed

NCA NEIL CHOUDHURY ARCHITECTS RIBA
 170 North Street Brighton Tel: 01273 203 221 mail@neilchoudhuryarchitects.co.uk

Scale 1:50@A1 Date 21.10.11 Revision

Drawing Number 415_204 Checked