


No. 91

No. 89

No. 87

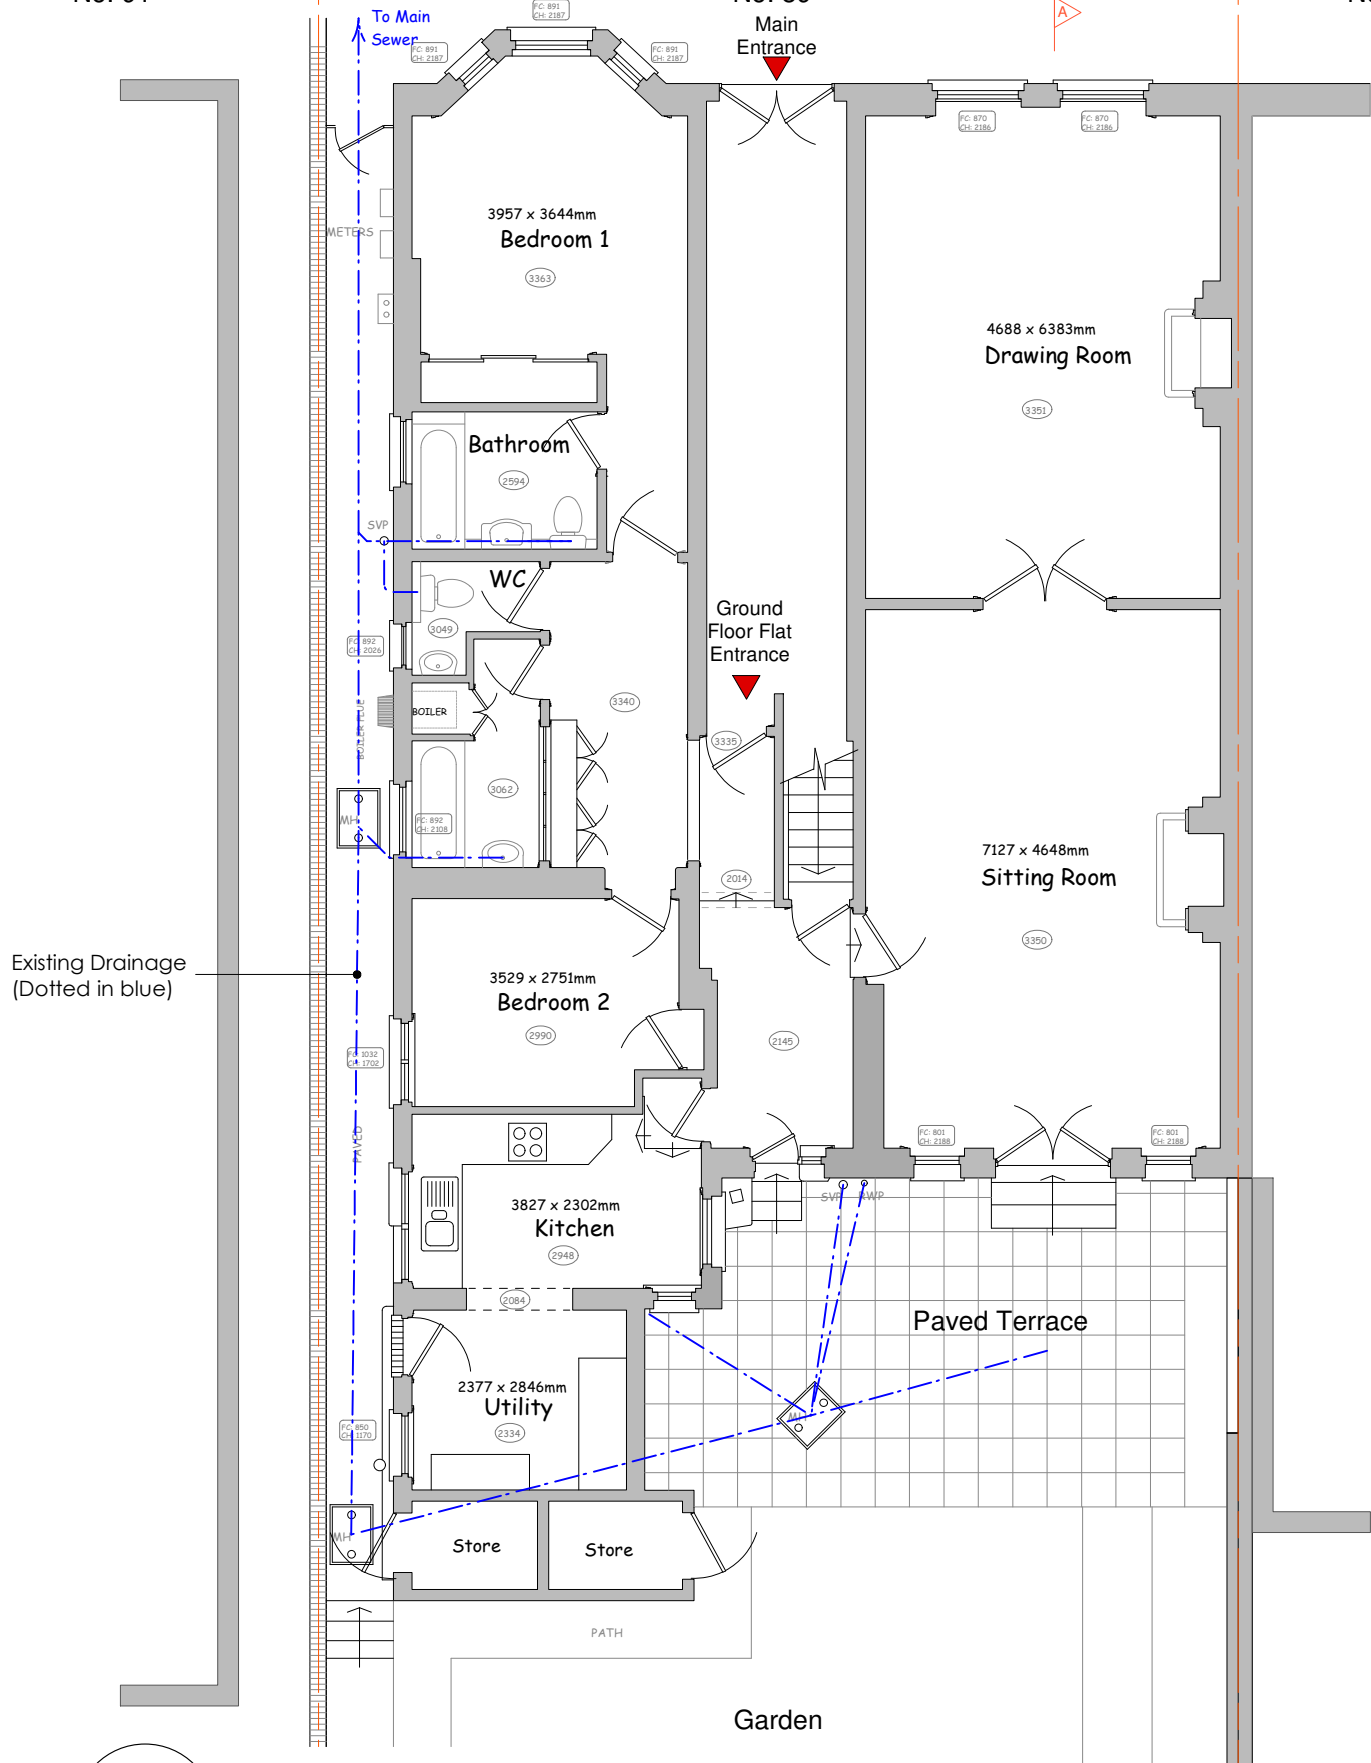

1
GA-001

Existing Ground Floor Plan
scale 1:100 @ A4

PLANNING

Blu & Belle Studio 5 concept design construction No.155 Commercial Street, London E1 6BJ <small>prepared for Blu & Belle Limited by</small> <small>healycomelius design consultancy ltd.</small> T 020 7193 768 F 020 7404 7772	Drawing Title: Existing Ground Floor Plan		
	Client: Abraar and Muriel Musa	Scale: 1:100 @ A4	Date: January 2012
Job Title: Ground Floor Flat, 89 Greencroft Garden NW6 3LJ	Drawing Number: 11-465-GA-001		Rev: A