



notes:
 Do not scale from this drawing
 All dimensions to be checked on site and any discrepancies reported to the Architect/Contract Administrator before proceeding with the works on site, or off-site fabrication
 Subject to site survey and inspection

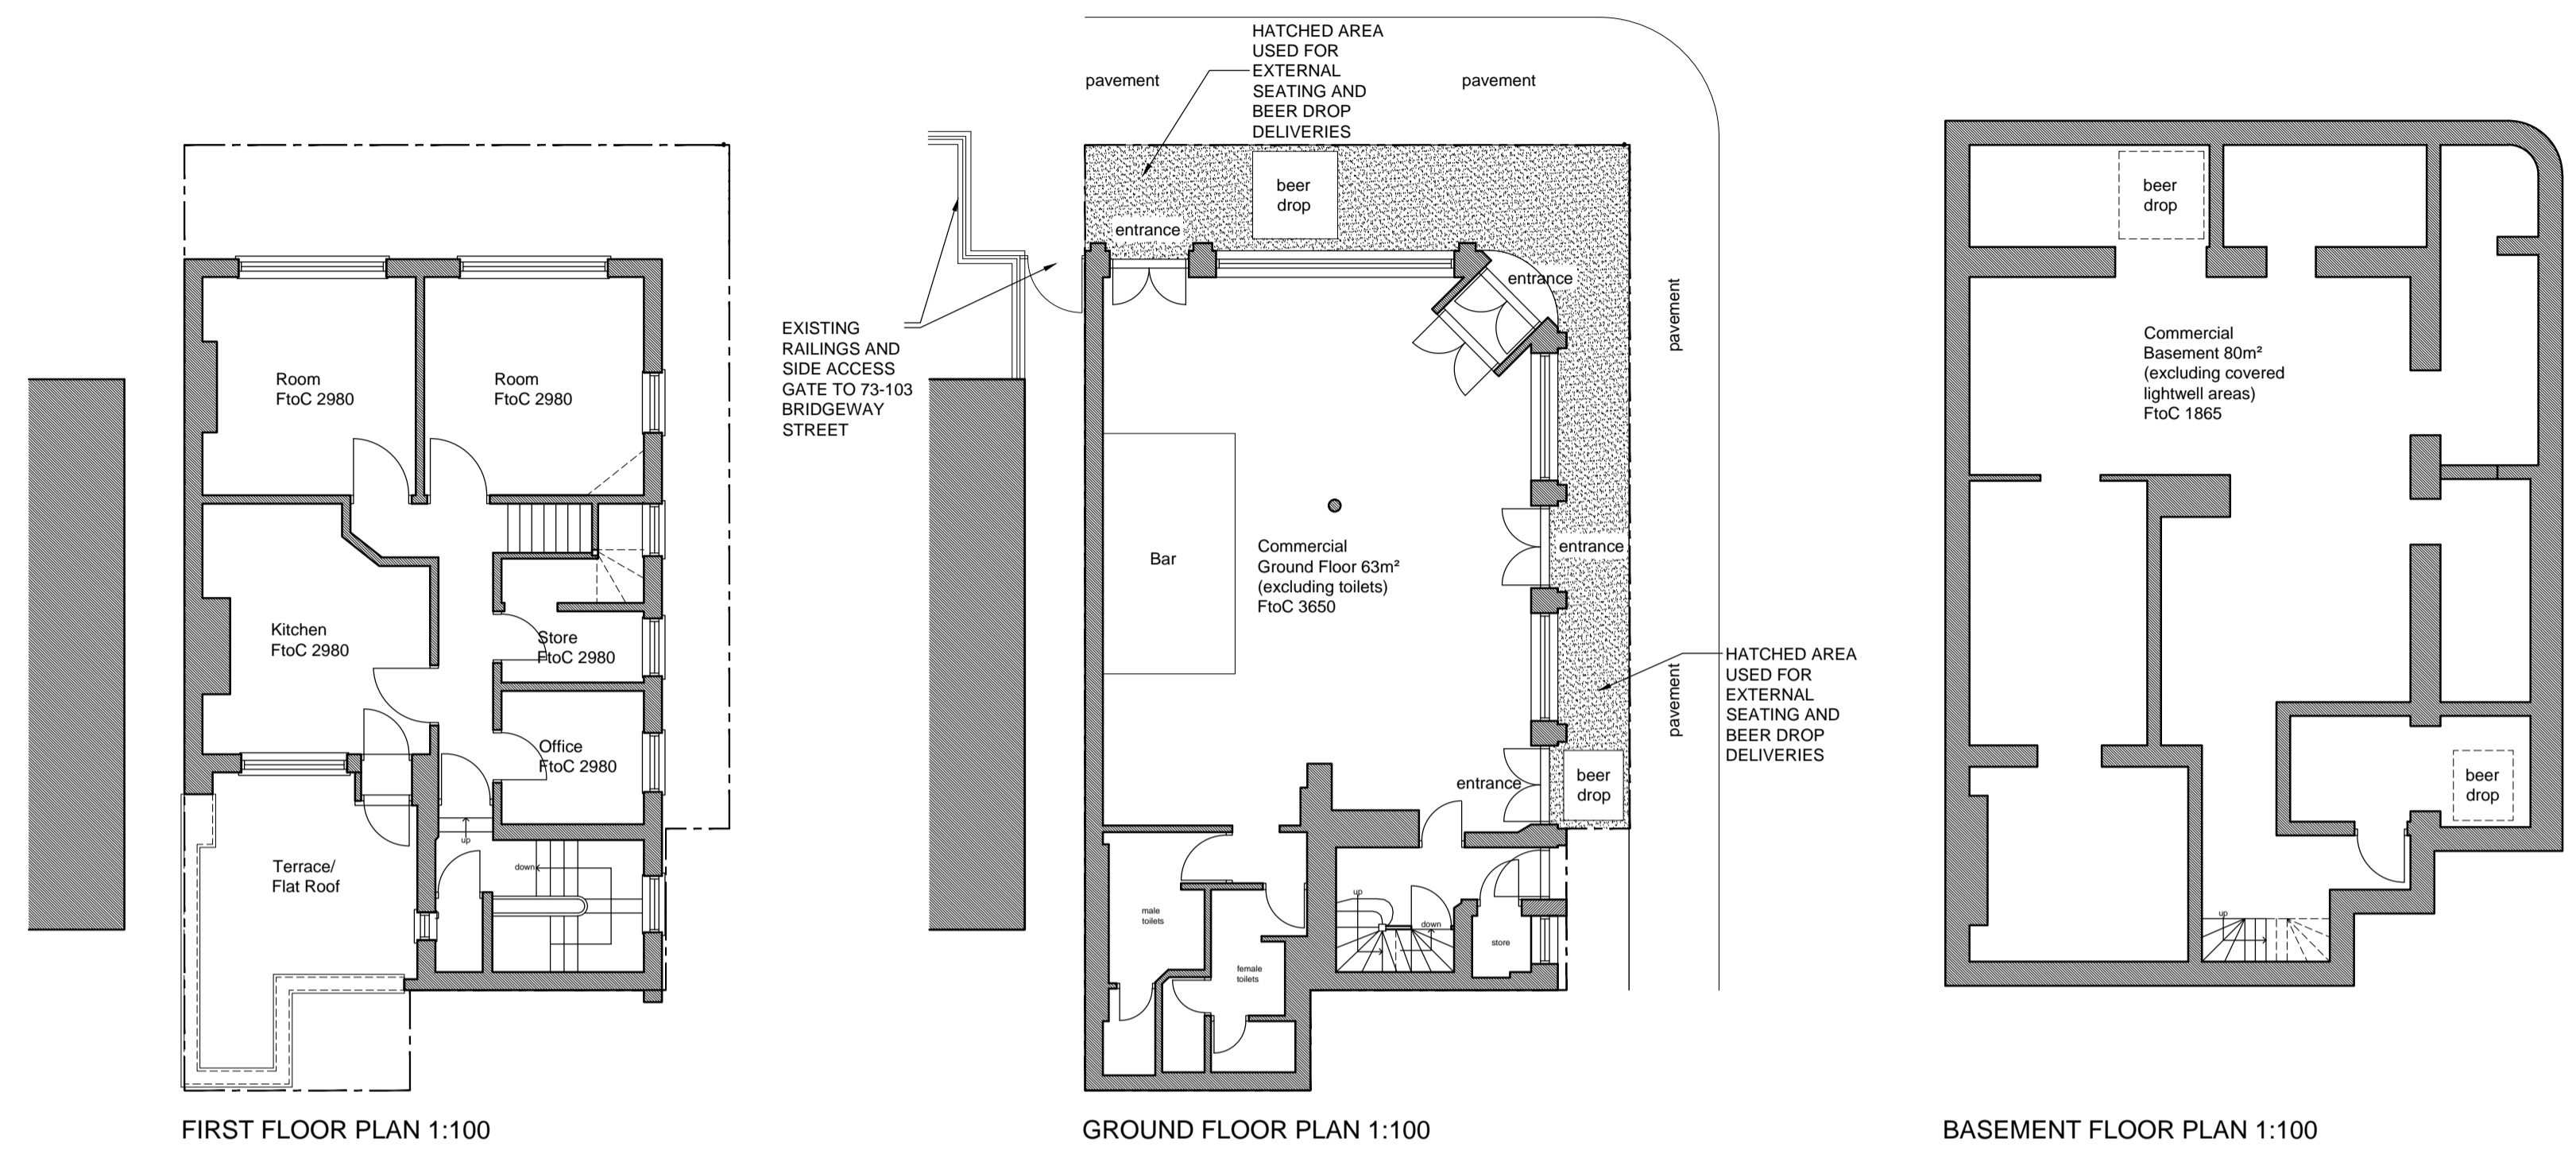


FIRST FLOOR PLAN 1:100

GROUND FLOOR PLAN 1:100


BASEMENT FLOOR PLAN 1:100

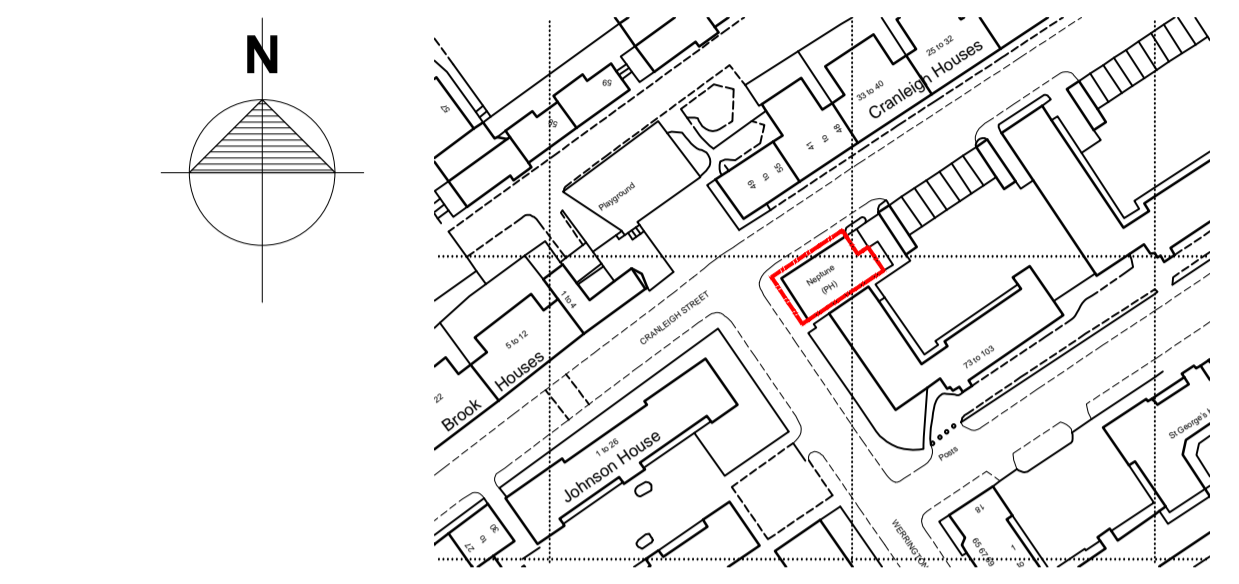

SITE PLAN 1:1250

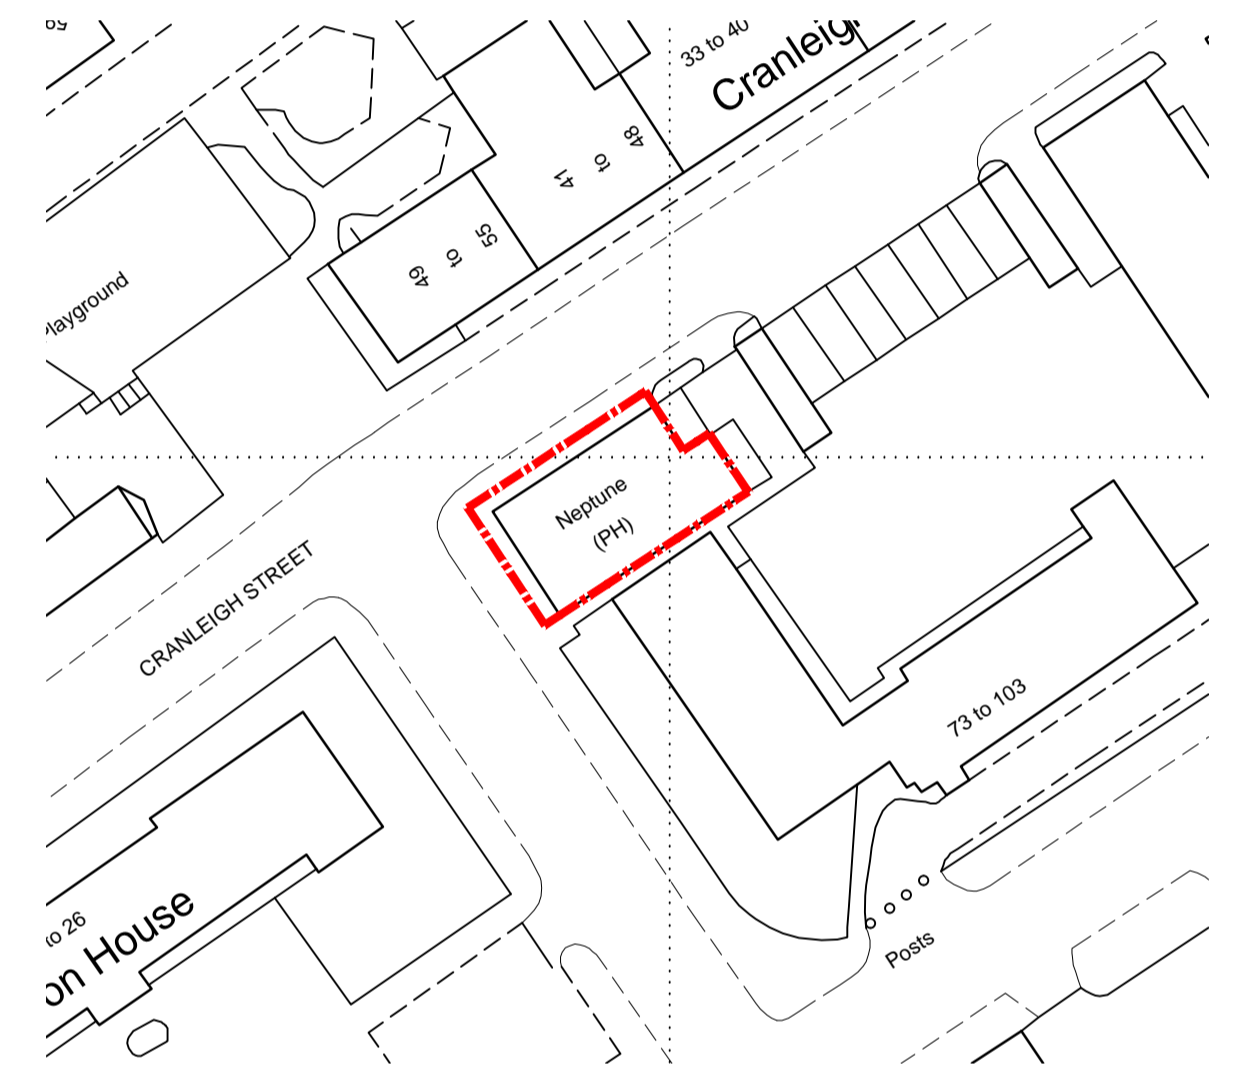

BLOCK PLAN 1:500

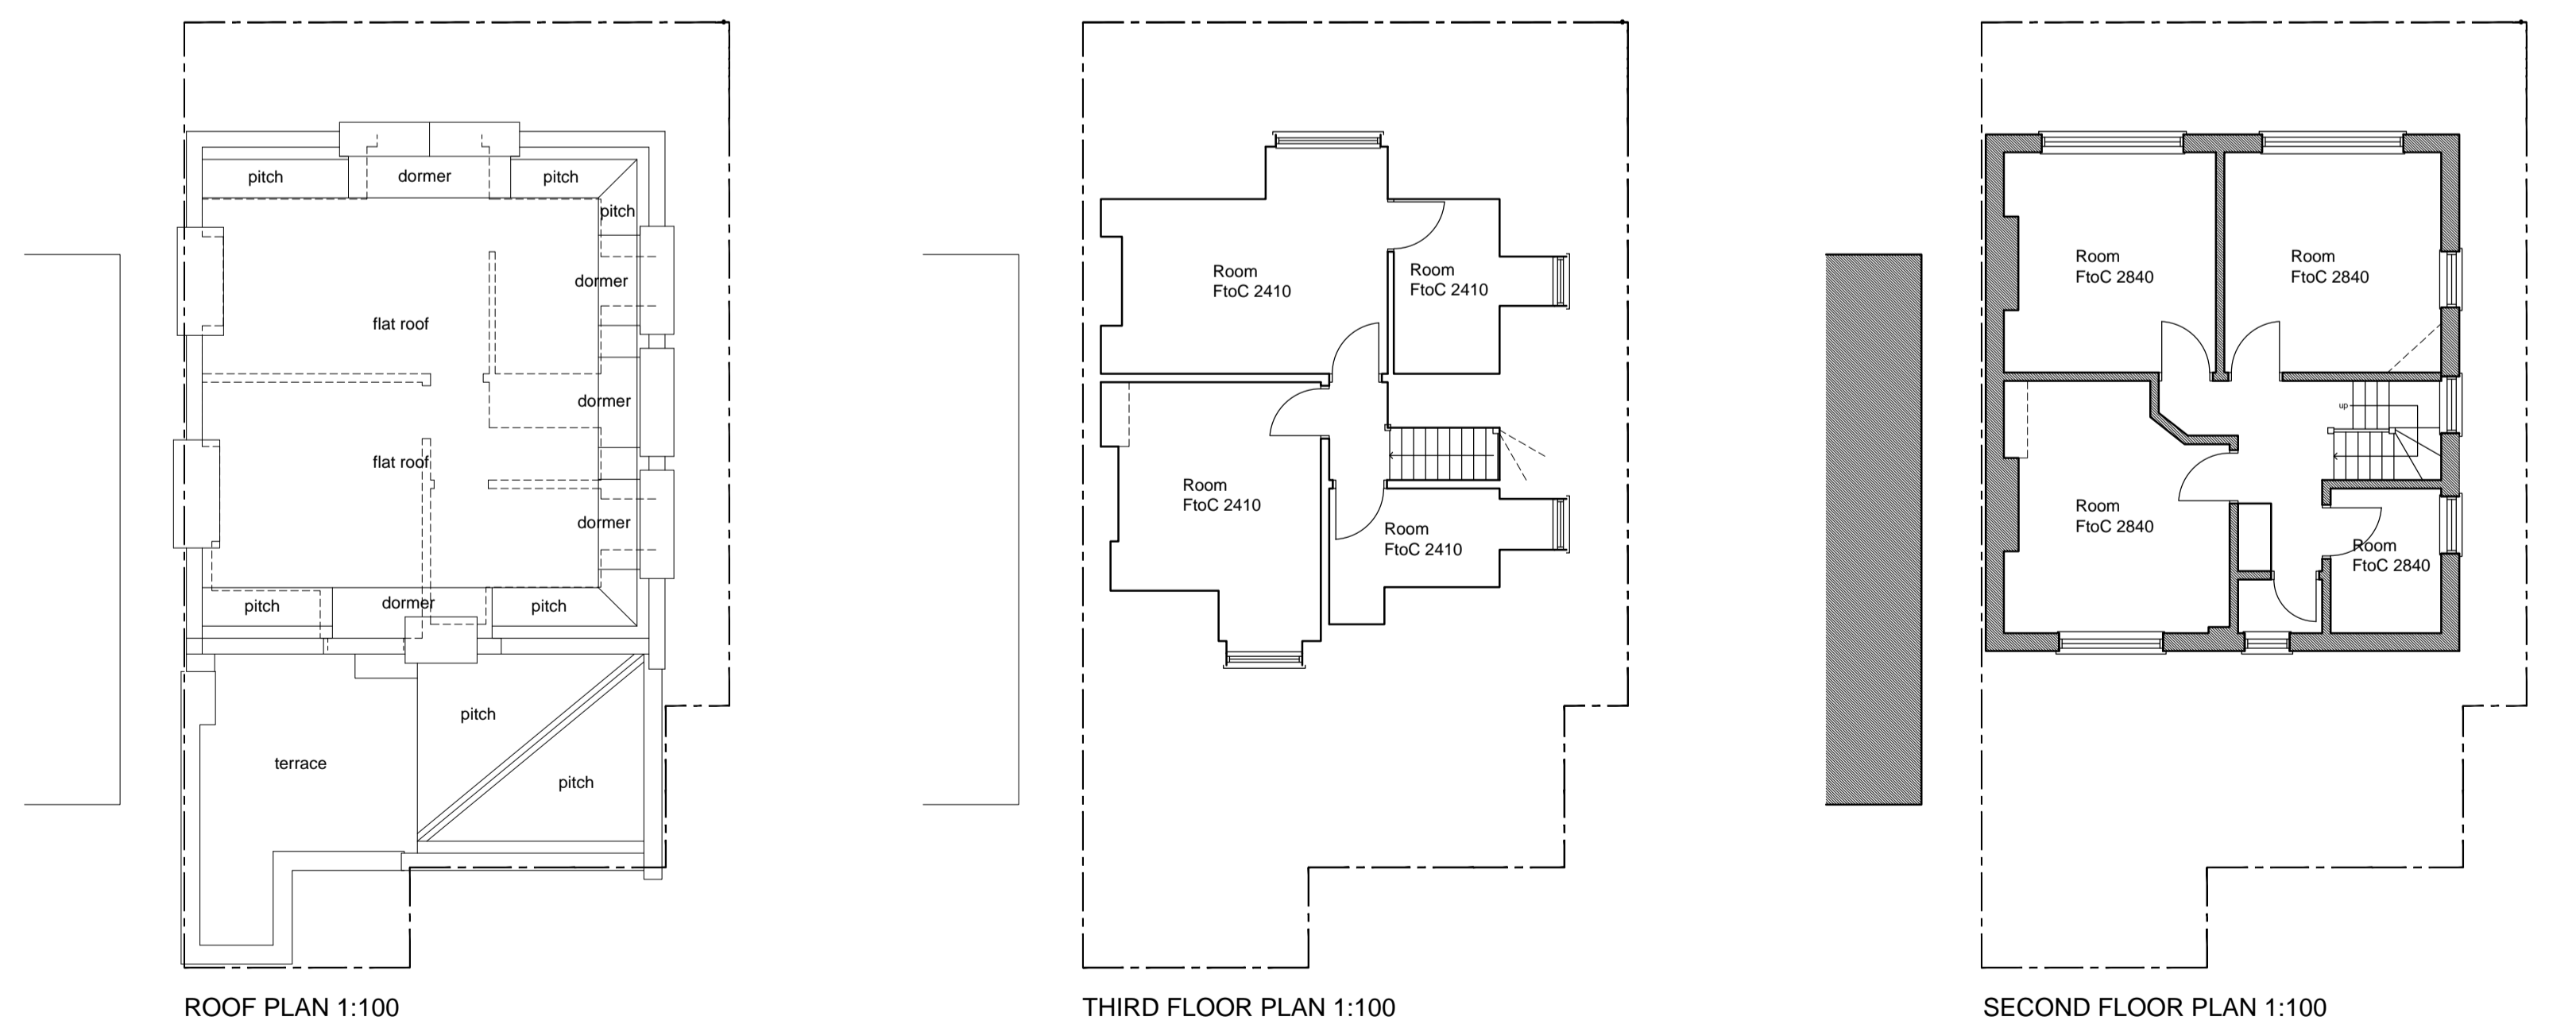

ROOF PLAN 1:100

THIRD FLOOR PLAN 1:100

SECOND FLOOR PLAN 1:100

SCALE 1:100
 0.5m 0 1m 4m

FOR INFORMATION

revision	description	date
GENESIS ARCHITECTS LTD 7 St Margarets Road, Staines Abbotts Ware Hertfordshire SG12 8EP T: 01920 879998 F: 01920 877998 E: genesisarchitects@btconnect.com W: www.genesisarchitects.ltd.uk		
client DOLTAN LTD		
project CHANGE OF USE GROUND AND BASEMENT FLOORS AT 51 WERRINGTON STREET, LONDON NW1 1QN		
title EXISTING PLANS SITE PLANS		
date	scale	drawn
MARCH 12	AS SHOWN	IRMB
drawing no	revision	
GAL 146 (PC) 031 /		