


notes:  
 Do not scale from this drawing  
 All dimensions to be checked on site and any discrepancies reported to the Architect/Contract Administrator before proceeding with the works on site, or off-site fabrication  
 Subject to site survey and inspection




EXISTING CRANLEIGH STREET ELEVATION 1:100



EXISTING WERRINGTON STREET ELEVATION 1:100

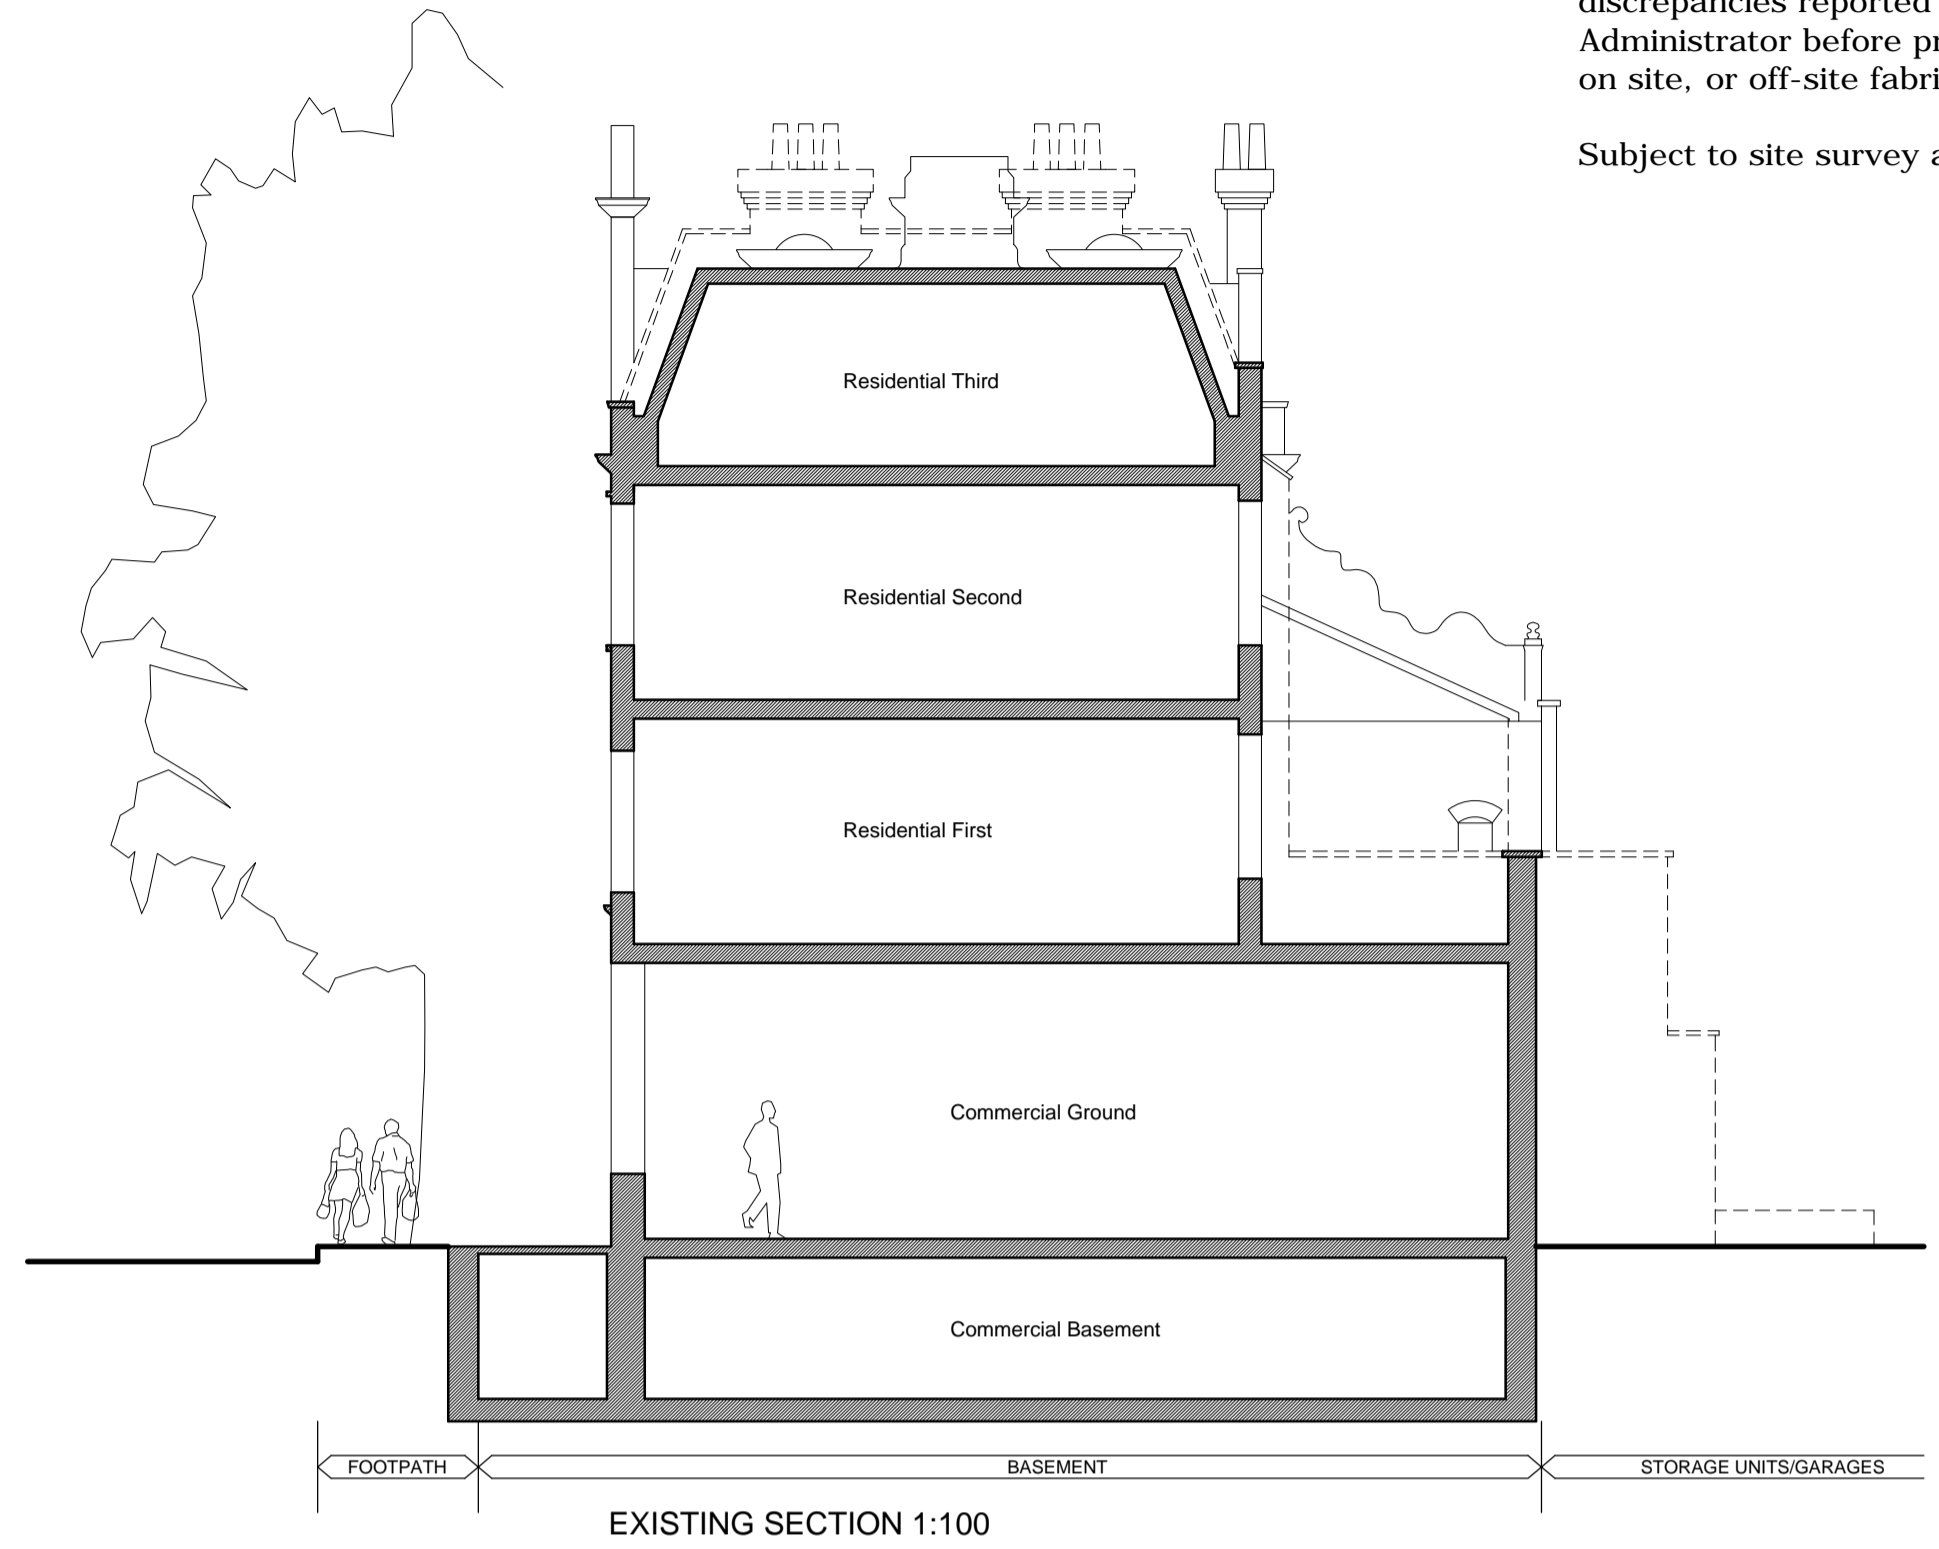


EXISTING SECTION 1:100

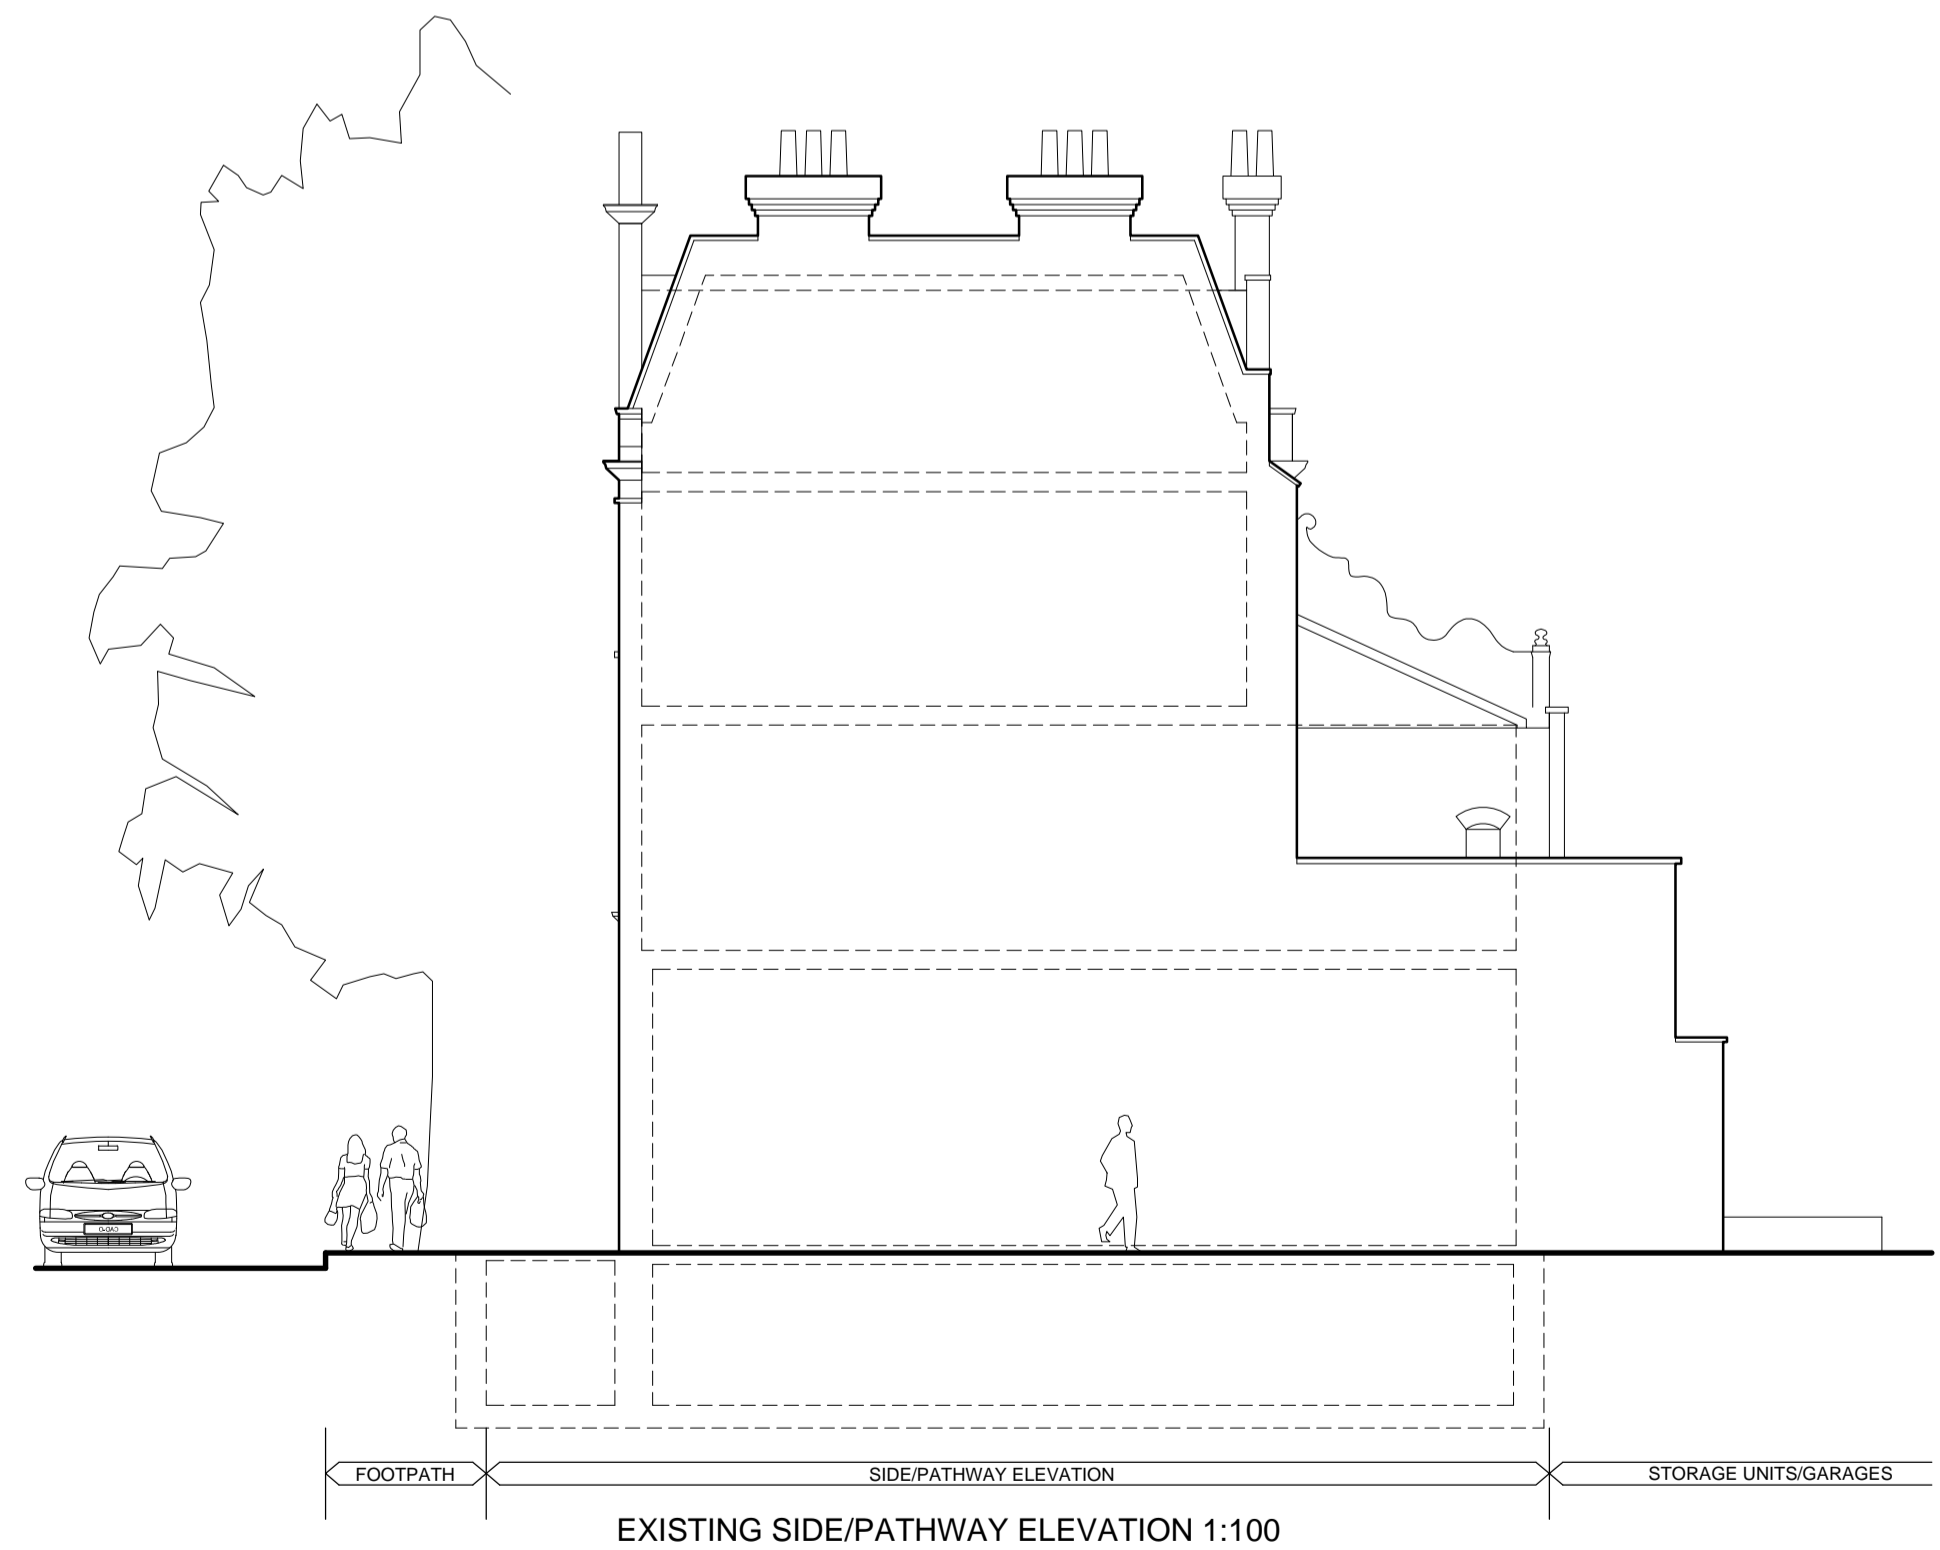

EXISTING SIDE/PATHWAY ELEVATION 1:100



EXISTING REAR ELEVATION 1:100

 

SCALE 1:100

FOR INFORMATION

revision	description	date
 <p>GENESIS ARCHITECTS LTD                      7 St Margarets Road, Staines Abbotts                      Ware Hertfordshire SG12 8EP                      T: 01920 877998                      F: 01920 877998                      E: genesisarchitects@btconnect.com                      W: www.genesisarchitects.ltd.uk</p>		
client DOLTAN LTD		
project CHANGE OF USE GROUND AND BASEMENT FLOORS AT 51 WERRINGTON STREET, LONDON NW1 1QN		
title EXISTING ELEVATIONS AND SECTION		
date	scale	drawn
MARCH 12	AS SHOWN	IRMB
drawing no	revision	
GAL 146 (PC) 032 /		