



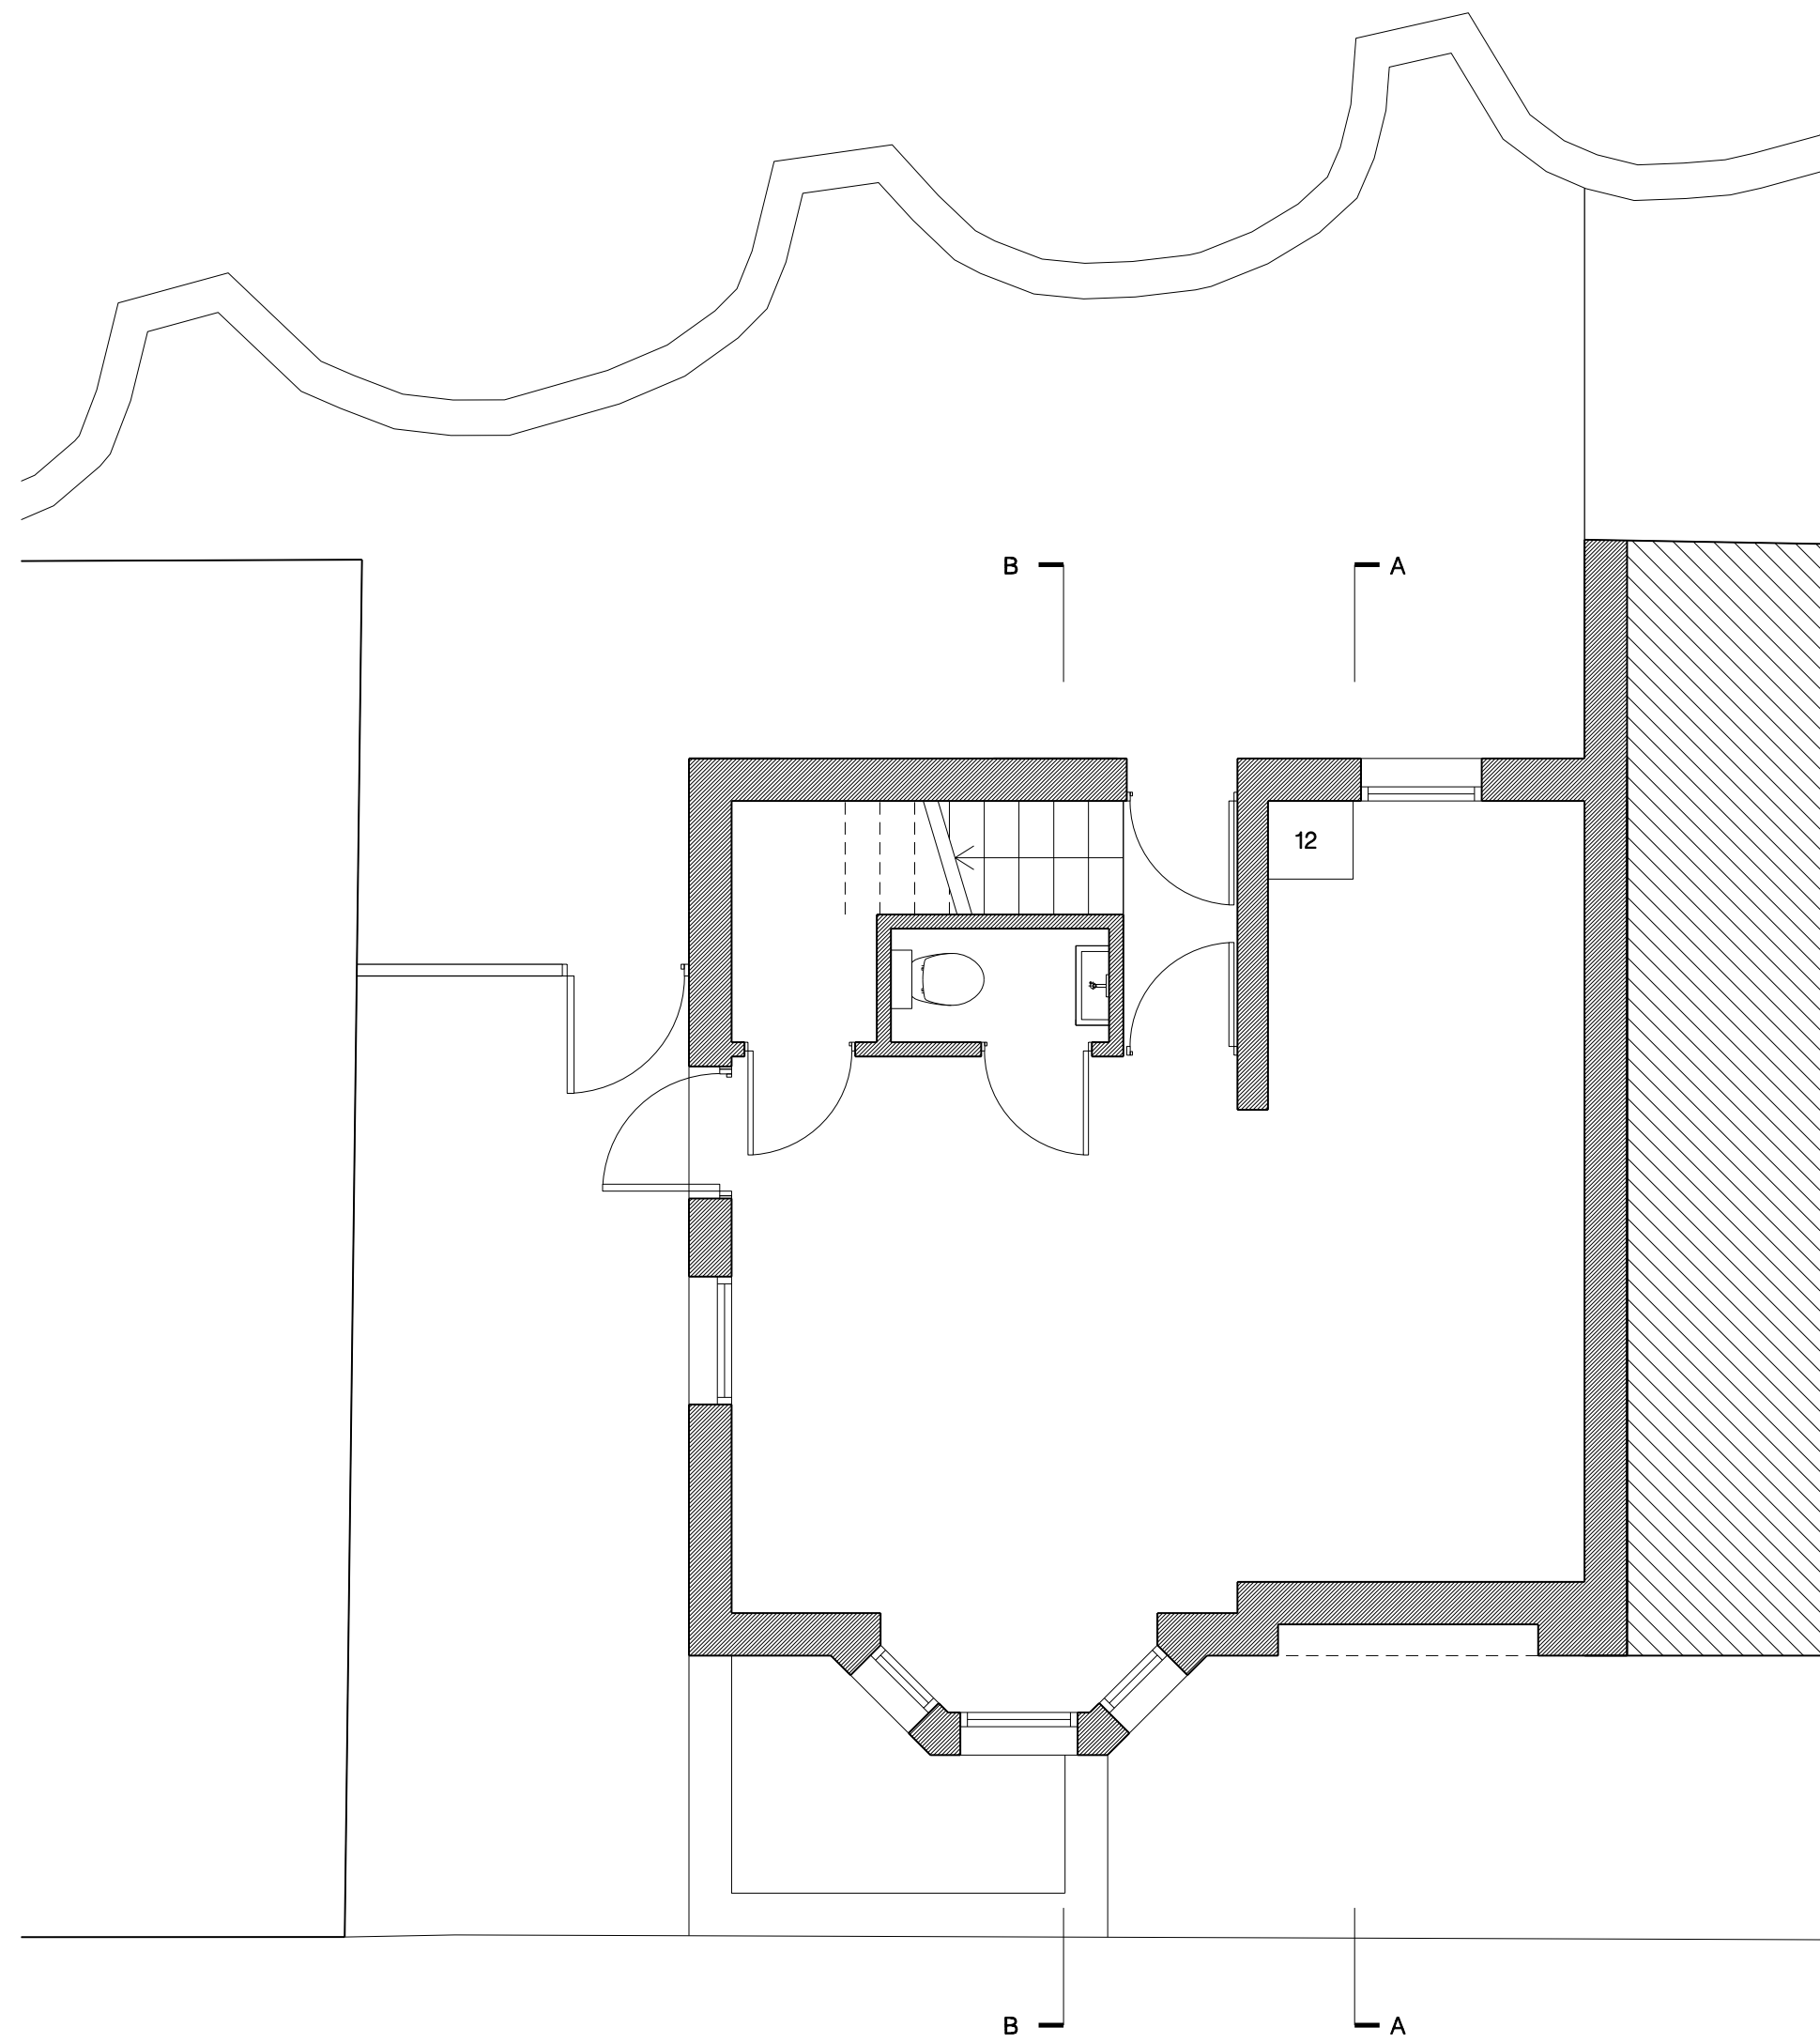


1 PROPOSED GROUND FLOOR
110 SCALE 1:50

LEGEND


1. ACCESS TO LOFT
2. GLASS SCREEN
3. LIVING ROOM
4. STORAGE
5. GLASS BALUSTRADE
6. NEW SLIDING DORMER WINDOW
7. NEW DOUBLE GLAZED SASH WINDOW TO MATCH EXISTING
8. NEW CONSERVATION PLANAR SKYLIGHT FLUSH WITH ROOF TILES
9. NEW RED CLAY TILE MANSARD
10. NEW FELT ROOF
11. NEW STAIR TO LOFT
12. BOILER
13. 2No. 12V80W PHOTOVOLTAIC CELLS 1231X556MM
14. NEW DORMER WINDOW WITH FELT ROOF, LEAD CHEEKS AND FASCIA
15. SIDE CHEEK TO DORMER TILED WITH RED CLAY TILES

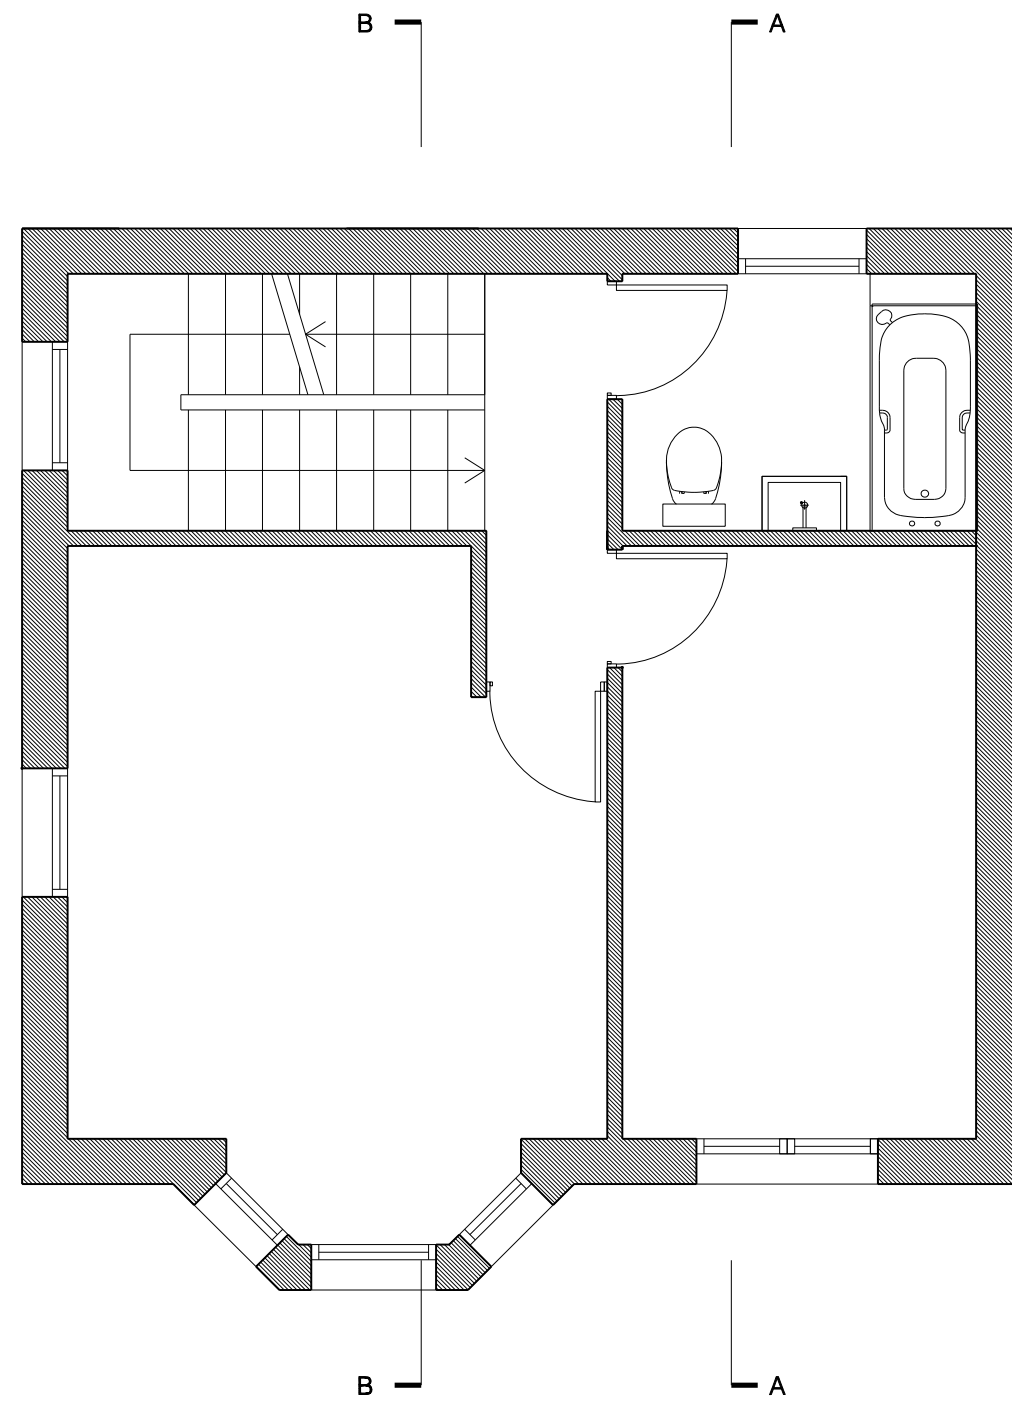


2 PROPOSED FIRST FLOOR
110 SCALE 1:50

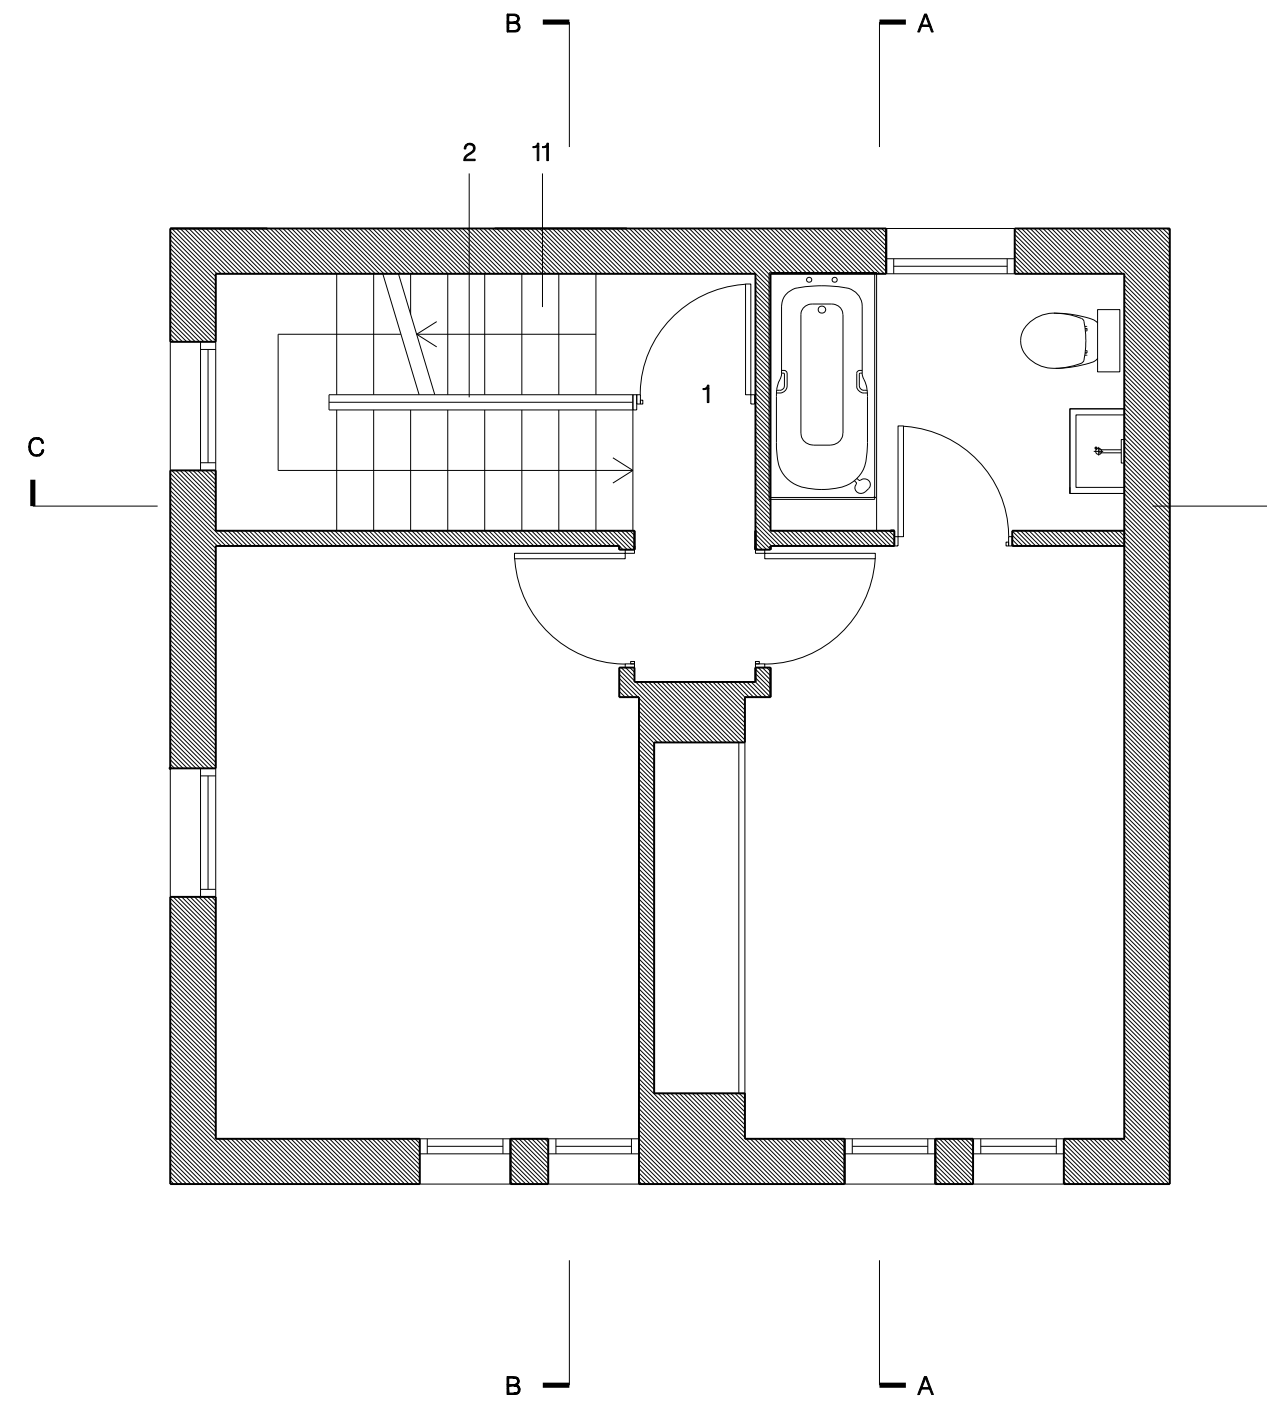

3 PROPOSED SECOND FLOOR
110 SCALE 1:50

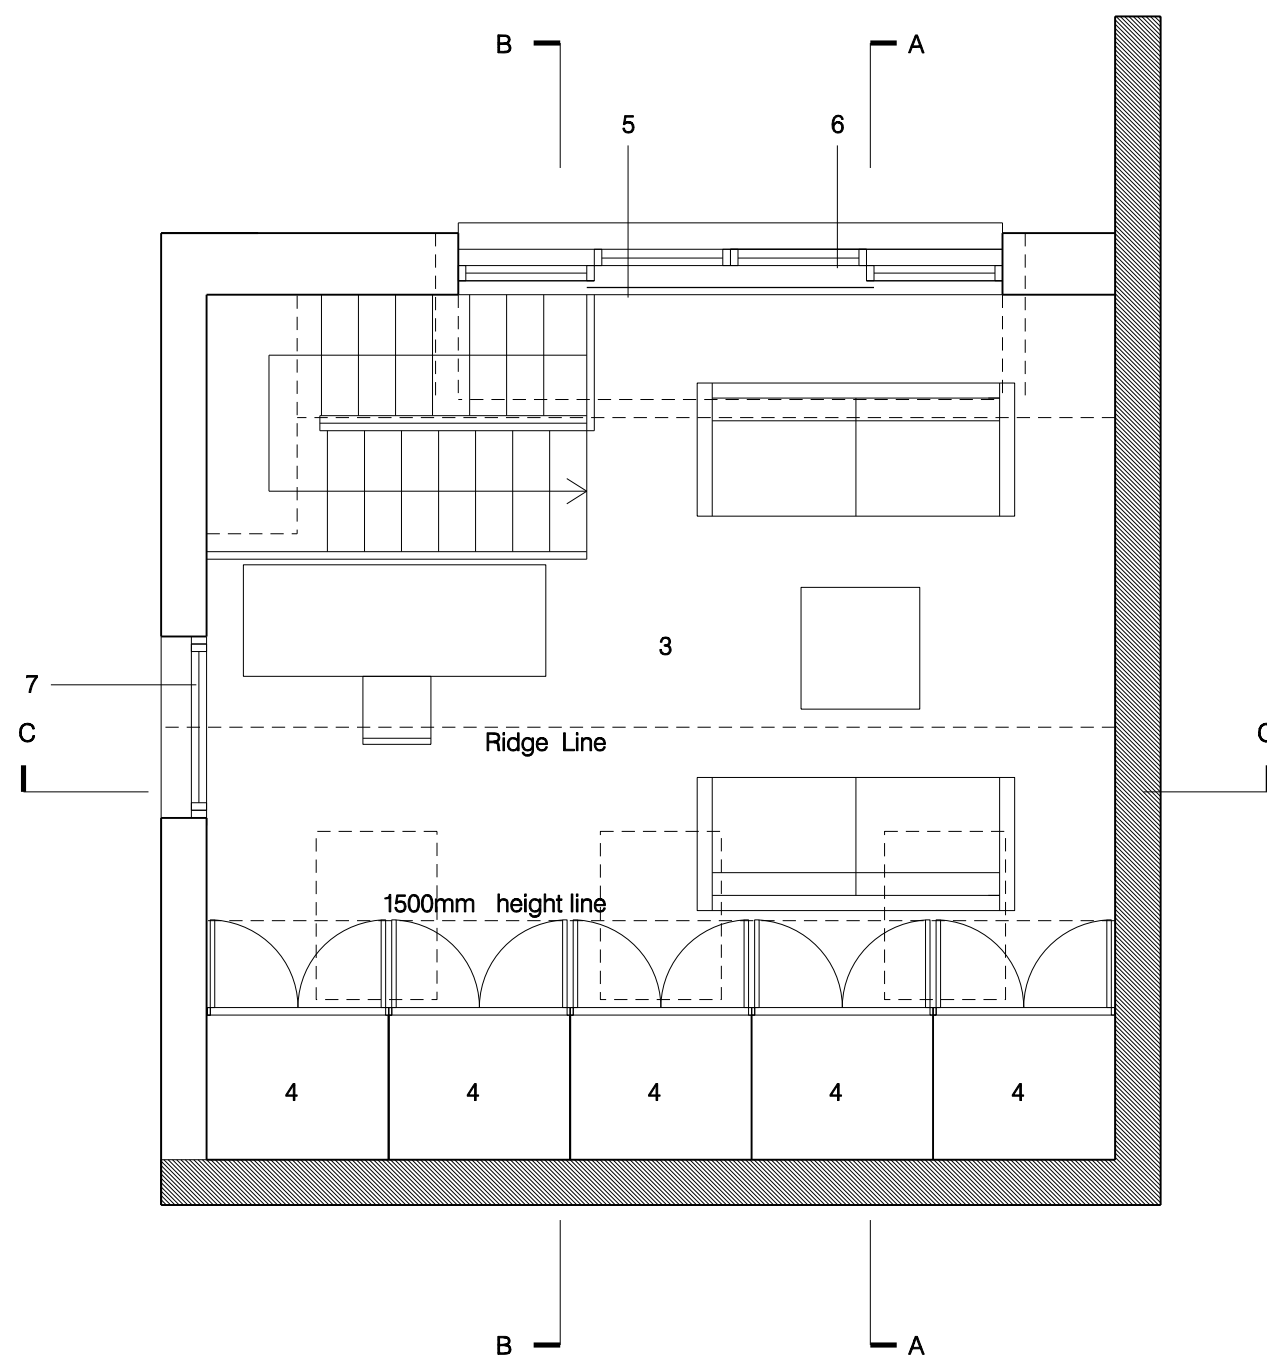


4 PROPOSED THIRD FLOOR
110 SCALE 1:50

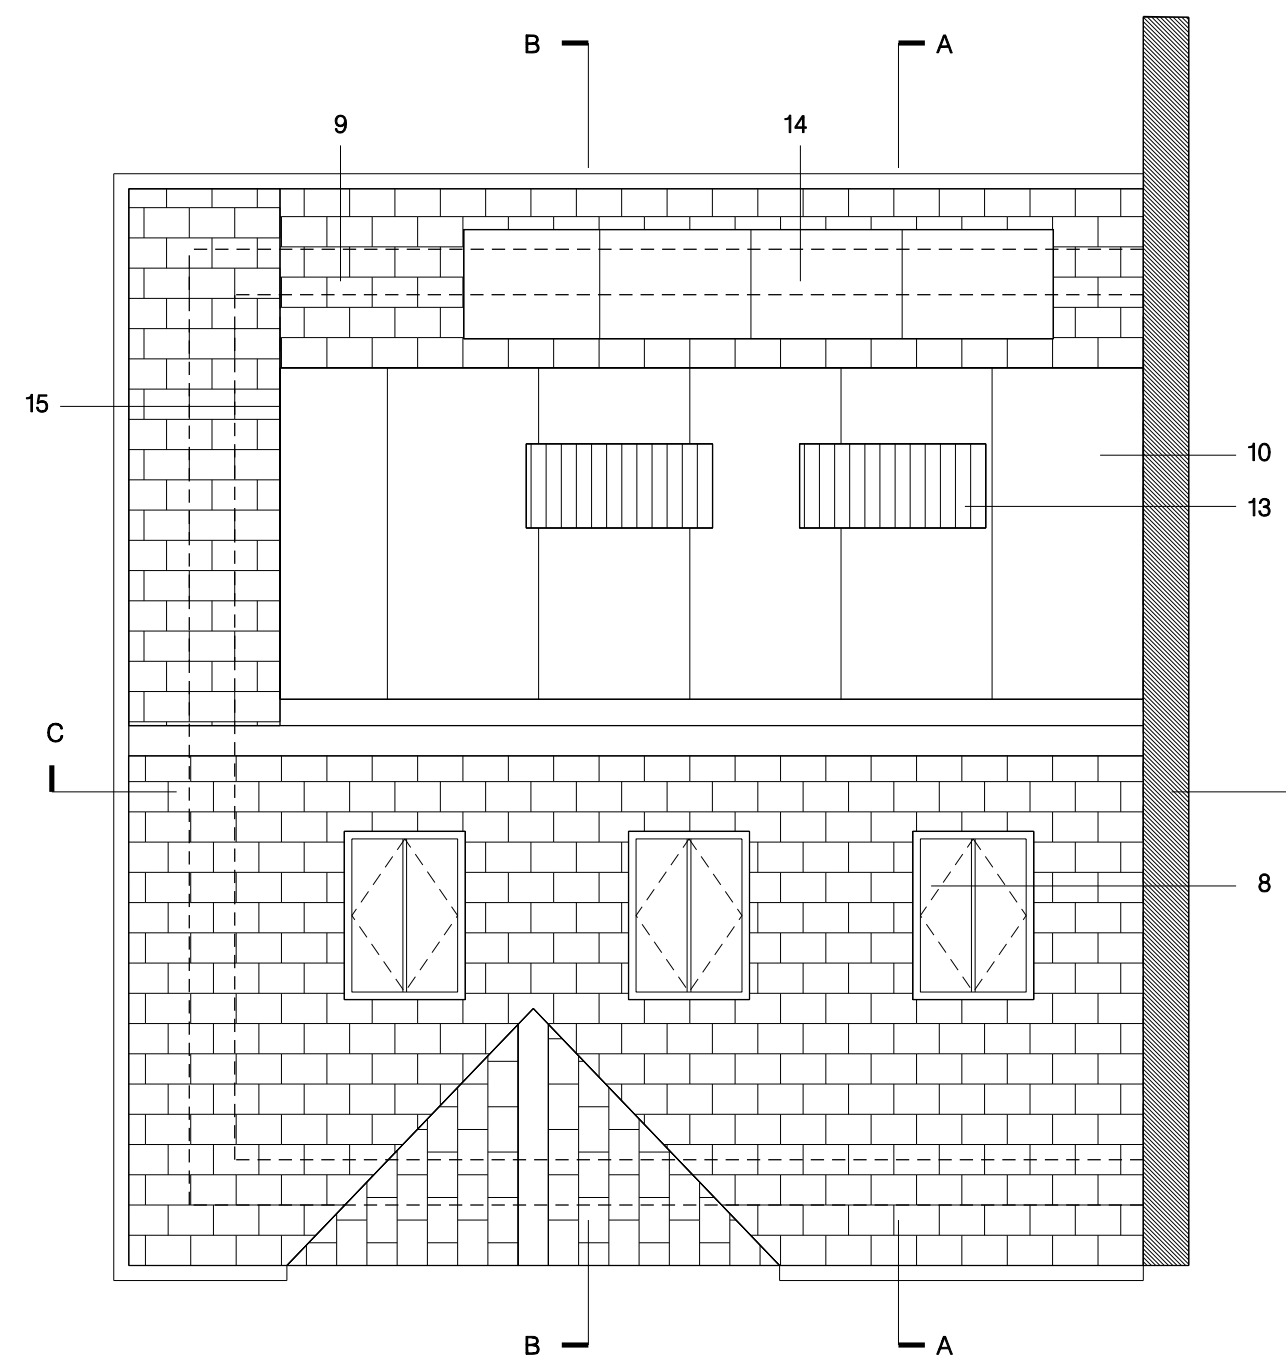

5 PROPOSED ROOF PLAN
110 SCALE 1:50

All existing survey datum levels supplied by Warner Land Surveys Limited.

Revision	Date	Reason	Initial
/	23.02.12	PLANNING	GM
A	19.03.12	PLANNING- TITLES CORRECTED	MF

 Notes
 EXISTING FABRIC
 NEW FABRIC

0 5m

PLANNING

Project: 3A HEATH HURST ROAD, HAMPSTEAD, LONDON, NW3 2RU
Client: MR ANDREW MILLIGAN & MS HEMA ANANTH
Drawing title: PROPOSED PLANS
Scale: 1:50@A1 1:100@A3
Project No: 1255
Status: PLANNING
Drawing No: PL110
Date: FEB. 12
Rev: A

markfairhurst
architecture + design

16, Winchester Walk,
London, SE1 9AQ
T 020 7407 7070
E info@mark-fairhurst.co.uk

All dimensions must be checked on site and not scaled from this drawing. © Mark Fairhurst Limited