



Section DD

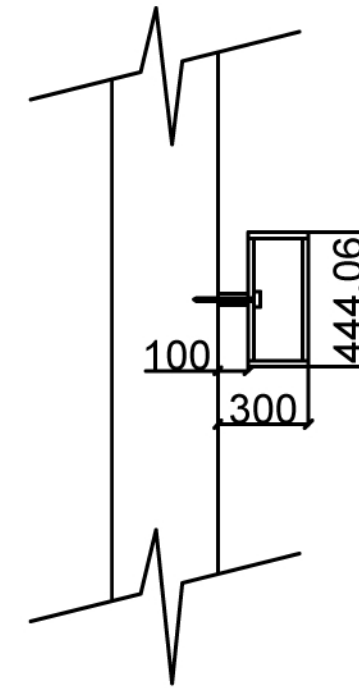

Section AA

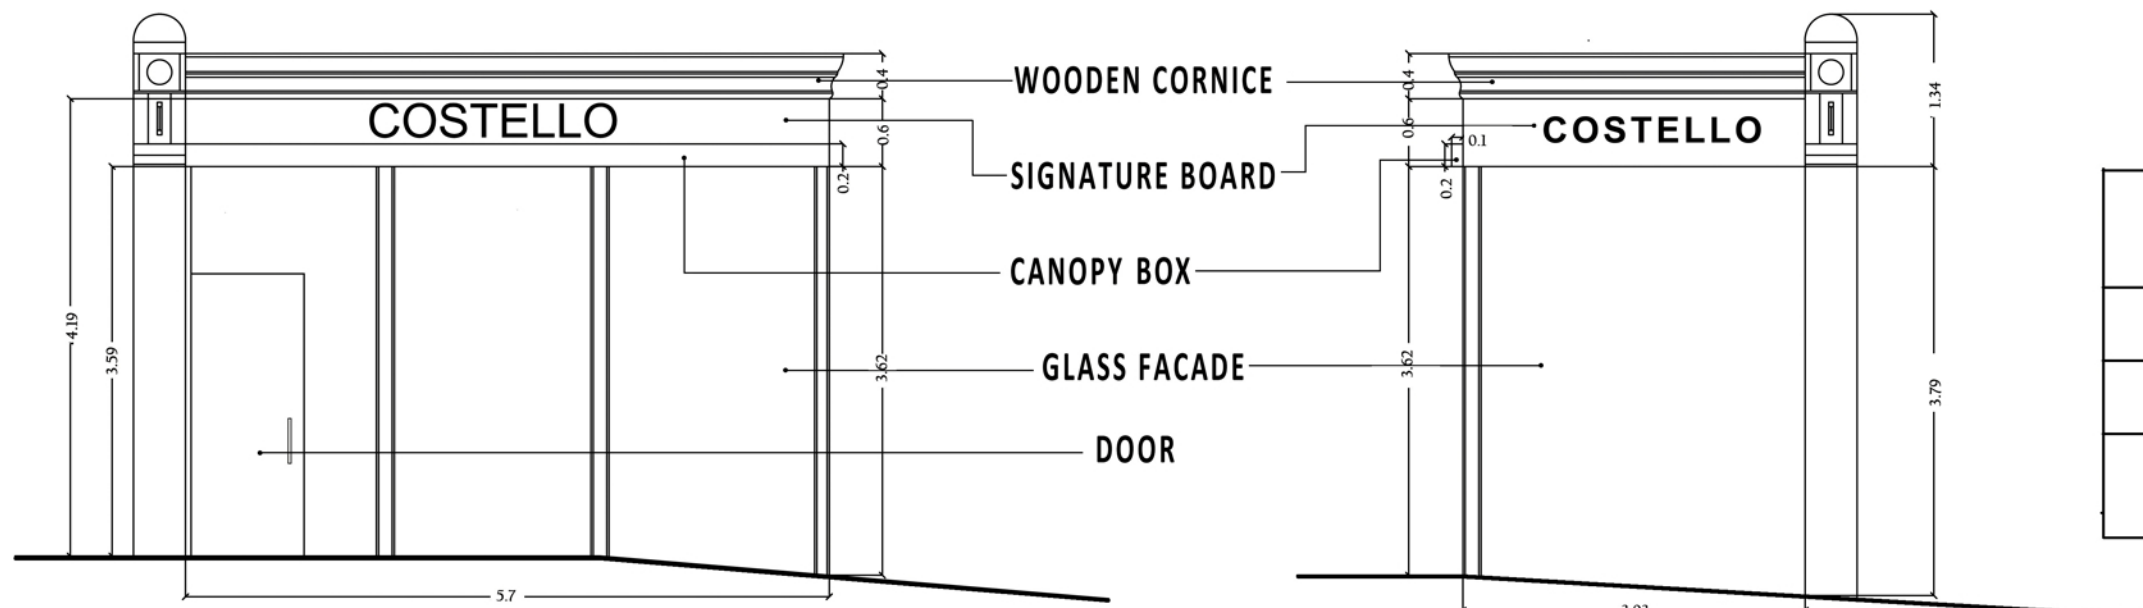

FRONT ELEVATION

SIDE ELEVATION

SUBJECT	Existing Logo Design and detail
SCALE	1: 50 on A3
DATE	19.03.2012
DRAWING NO.	279/01