



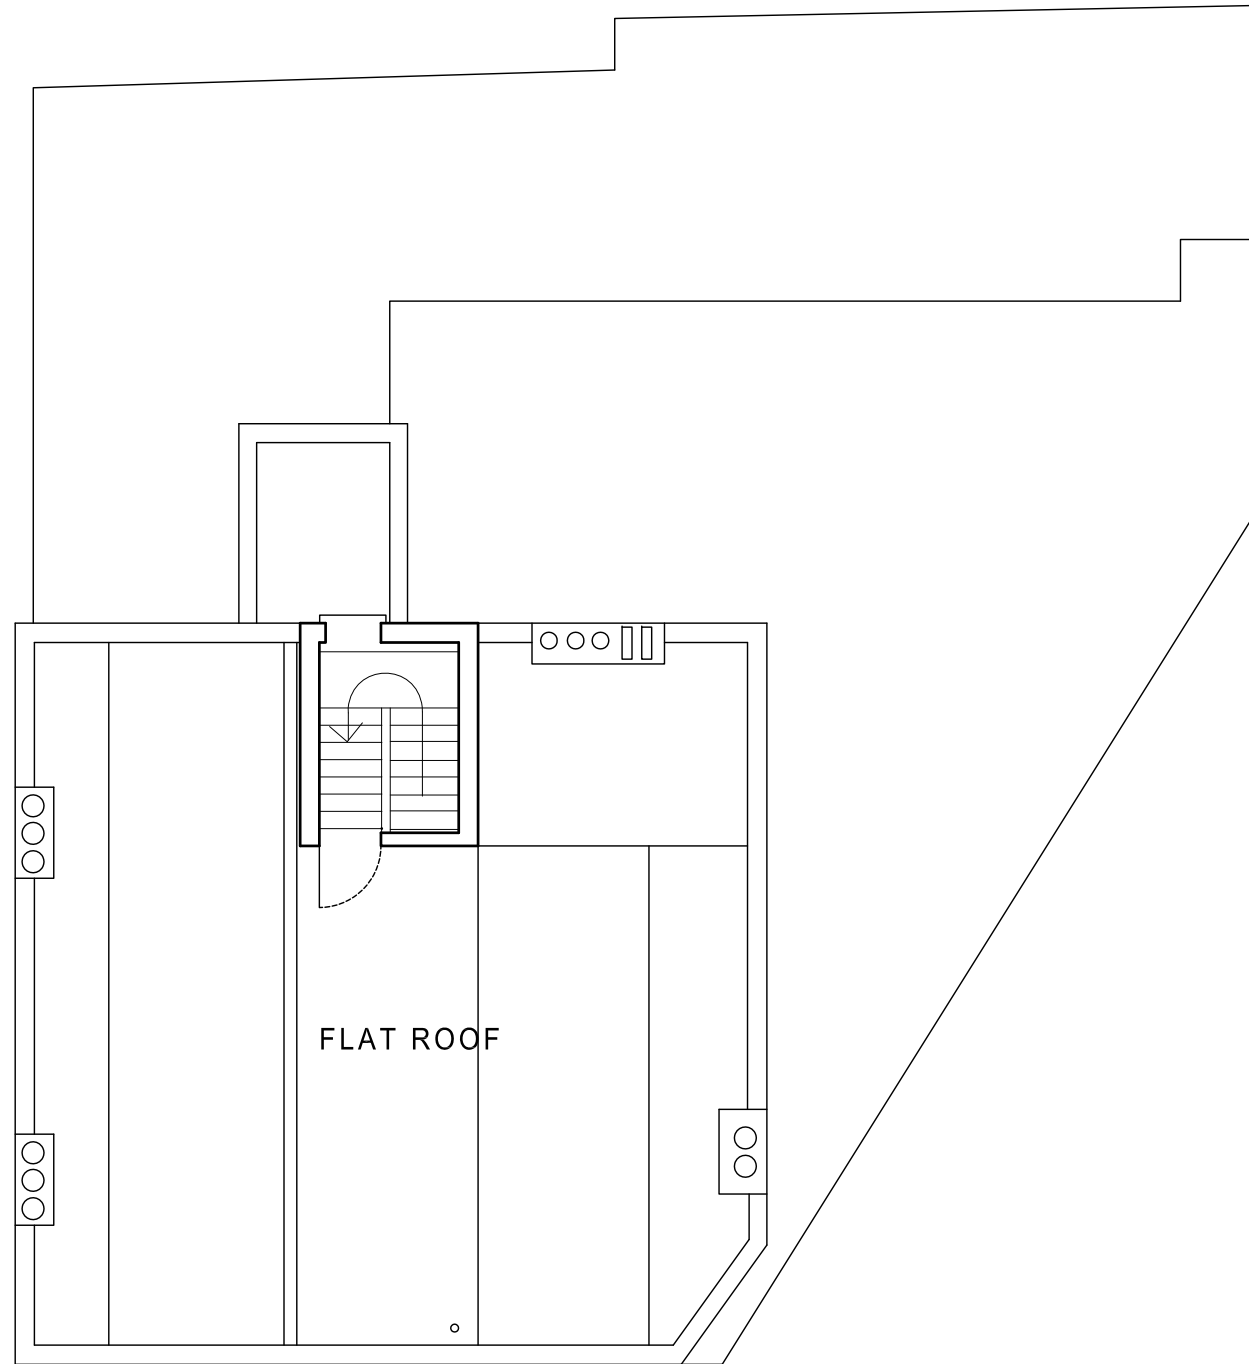

Roof Plan

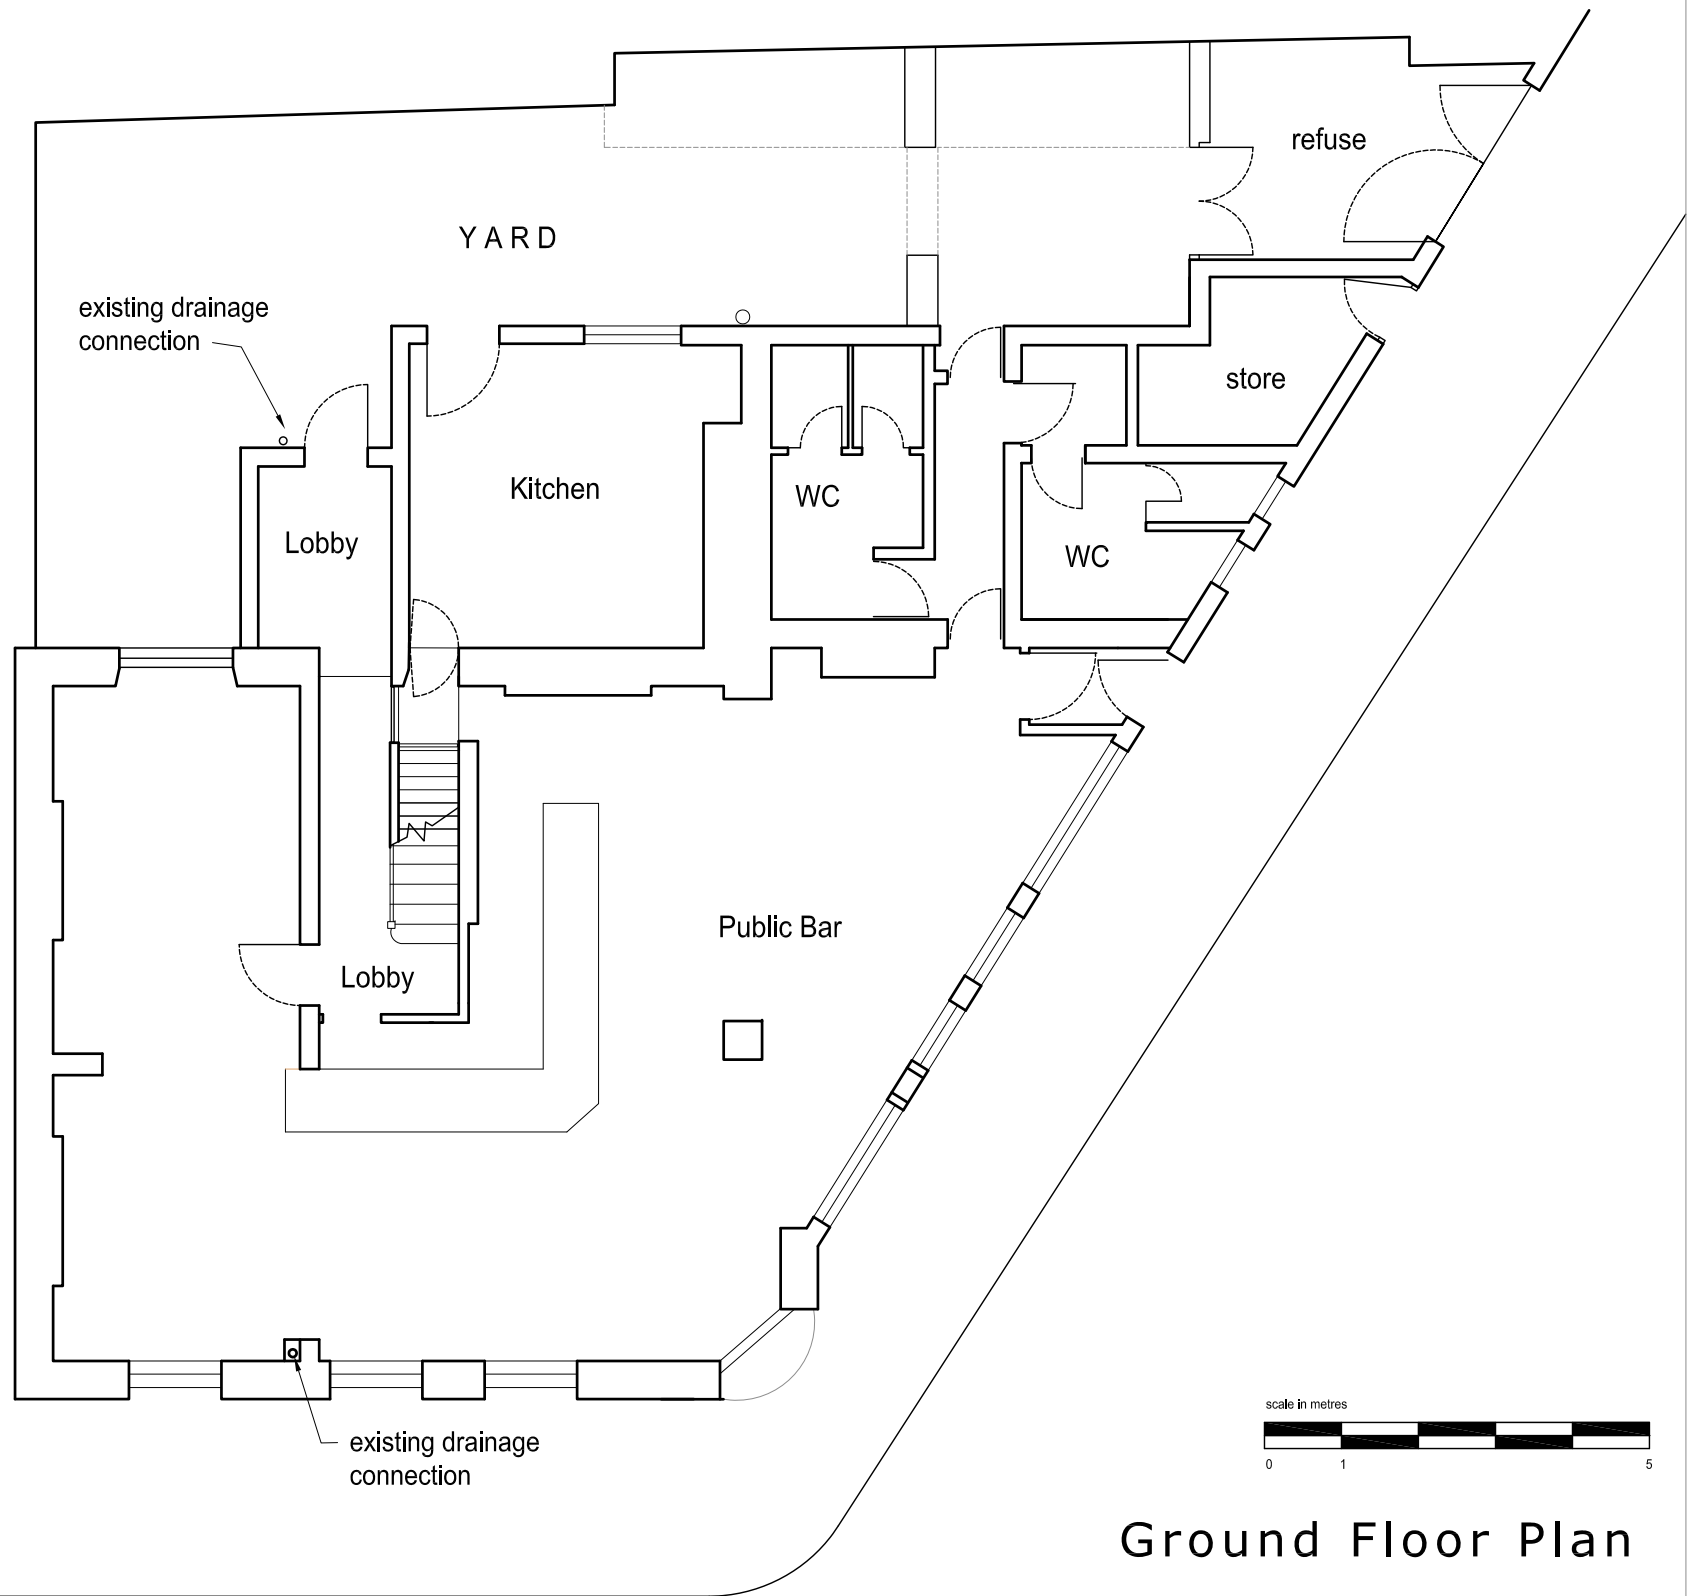

Ground Floor Plan

REVISIONS

planning application


gordon curtis architects

moor court glenmore road LONDON NW3 4DE
tel 020 7586 6065 mail@gordoncurtis.com



project: 77 Castle Road London NW1 8SU

drawing: Floor plans as Existing sheet 1 of 2

date: March 2012 scale: 1:100 @A3 dwg no: 1102 02

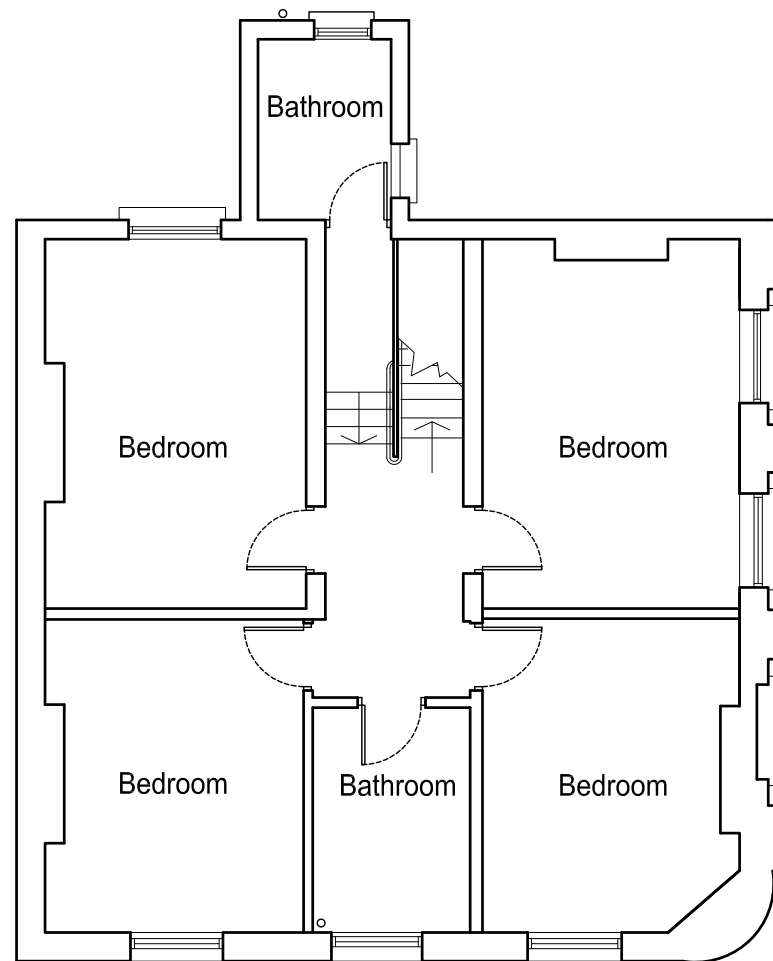

Second Floor Plan

 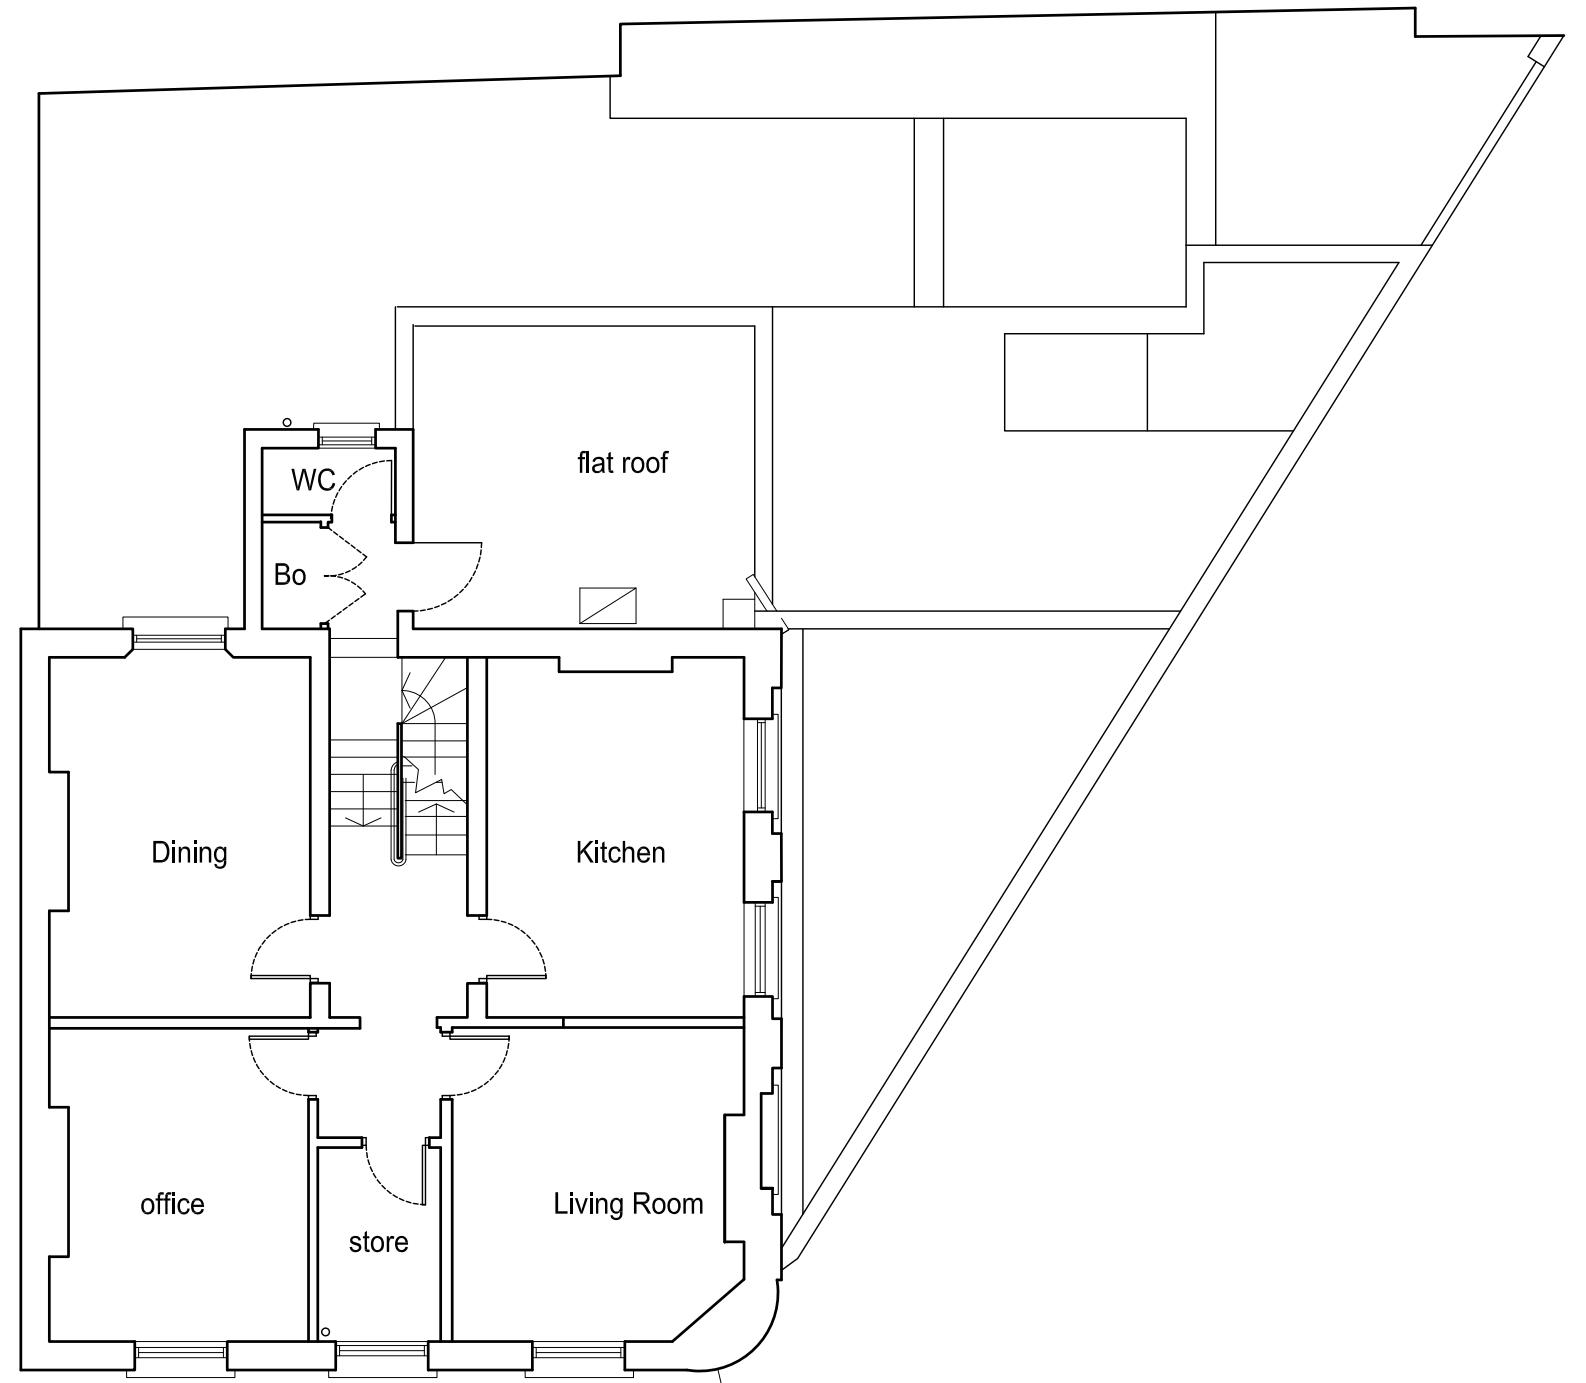

First Floor Plan

REVISIONS

planning application

gordon curtis architects

moor court glenmore road LONDON NW3 4DE
tel 020 7586 6065 mail@gordoncurtis.com

project: 77 Castle Road London NW1 8SU

drawing: Floor plans as Existing sheet 2 of 2

date: March 2012 scale: 1:100 @A3 dwg no: 1102 03



REVISIONS

planning application

gordon curtis *architects*

moor court glenmore road LONDON NW3 4DE
tel 020 7586 6065 mail@gordoncurtis.com


project: 77 Castle Road London NW1 8SU

drawing: **North Elevation as existing**

date: March 2012

scale: 1:100 @A3


dwg no: **1102 04**

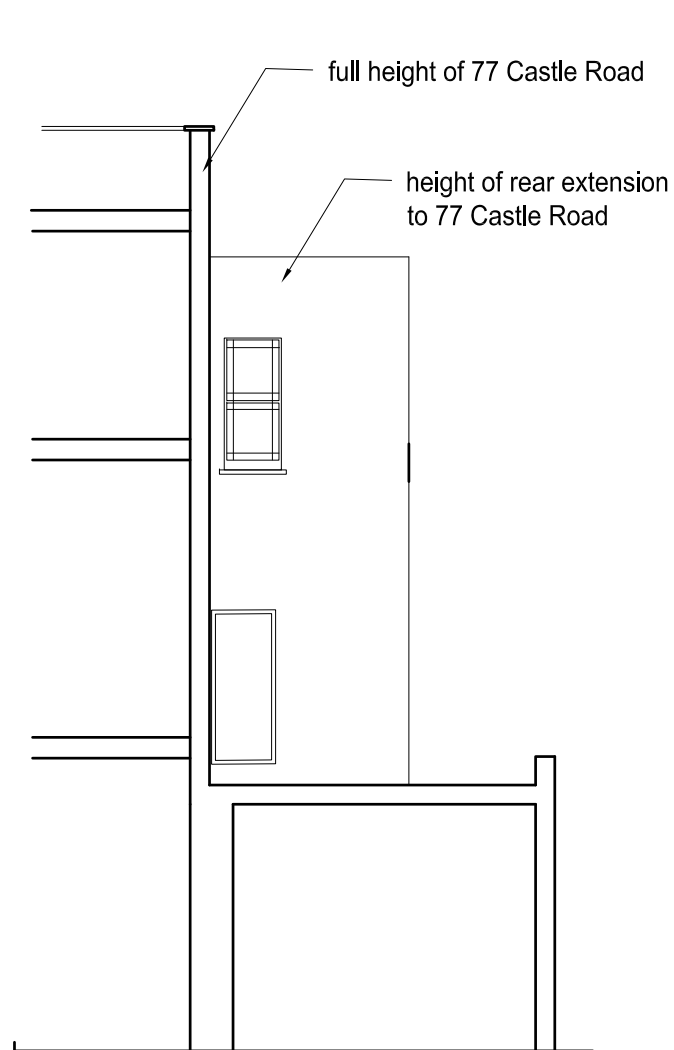

Part North Elevation
(section A - A)



West Elevation (rear of Public House facing railway viaduct)

 

REVISIONS

planning application

gordon curtis *architects*

moor court glenmore road LONDON NW3 4DE
tel 020 7586 6065 mail@gordoncurtis.com

project: 77 Castle Road London NW1 8SU

drawing: West Elevation as existing

date: March 2012 scale: 1:100 @A3 dwg no: 1102 05