


This drawing is the property of Arthurell and Kirkland. Copyright is reserved by them and this drawing is issued on the condition that it is not copied, reproduced, retained or disclosed in any unauthorised manner, either wholly or in part without the consent in writing of Arthurell and Kirkland. Figure dimensions are only to be taken from this drawing. All dimensions to be checked on site before any work is cut in hand. If in doubt please ask.

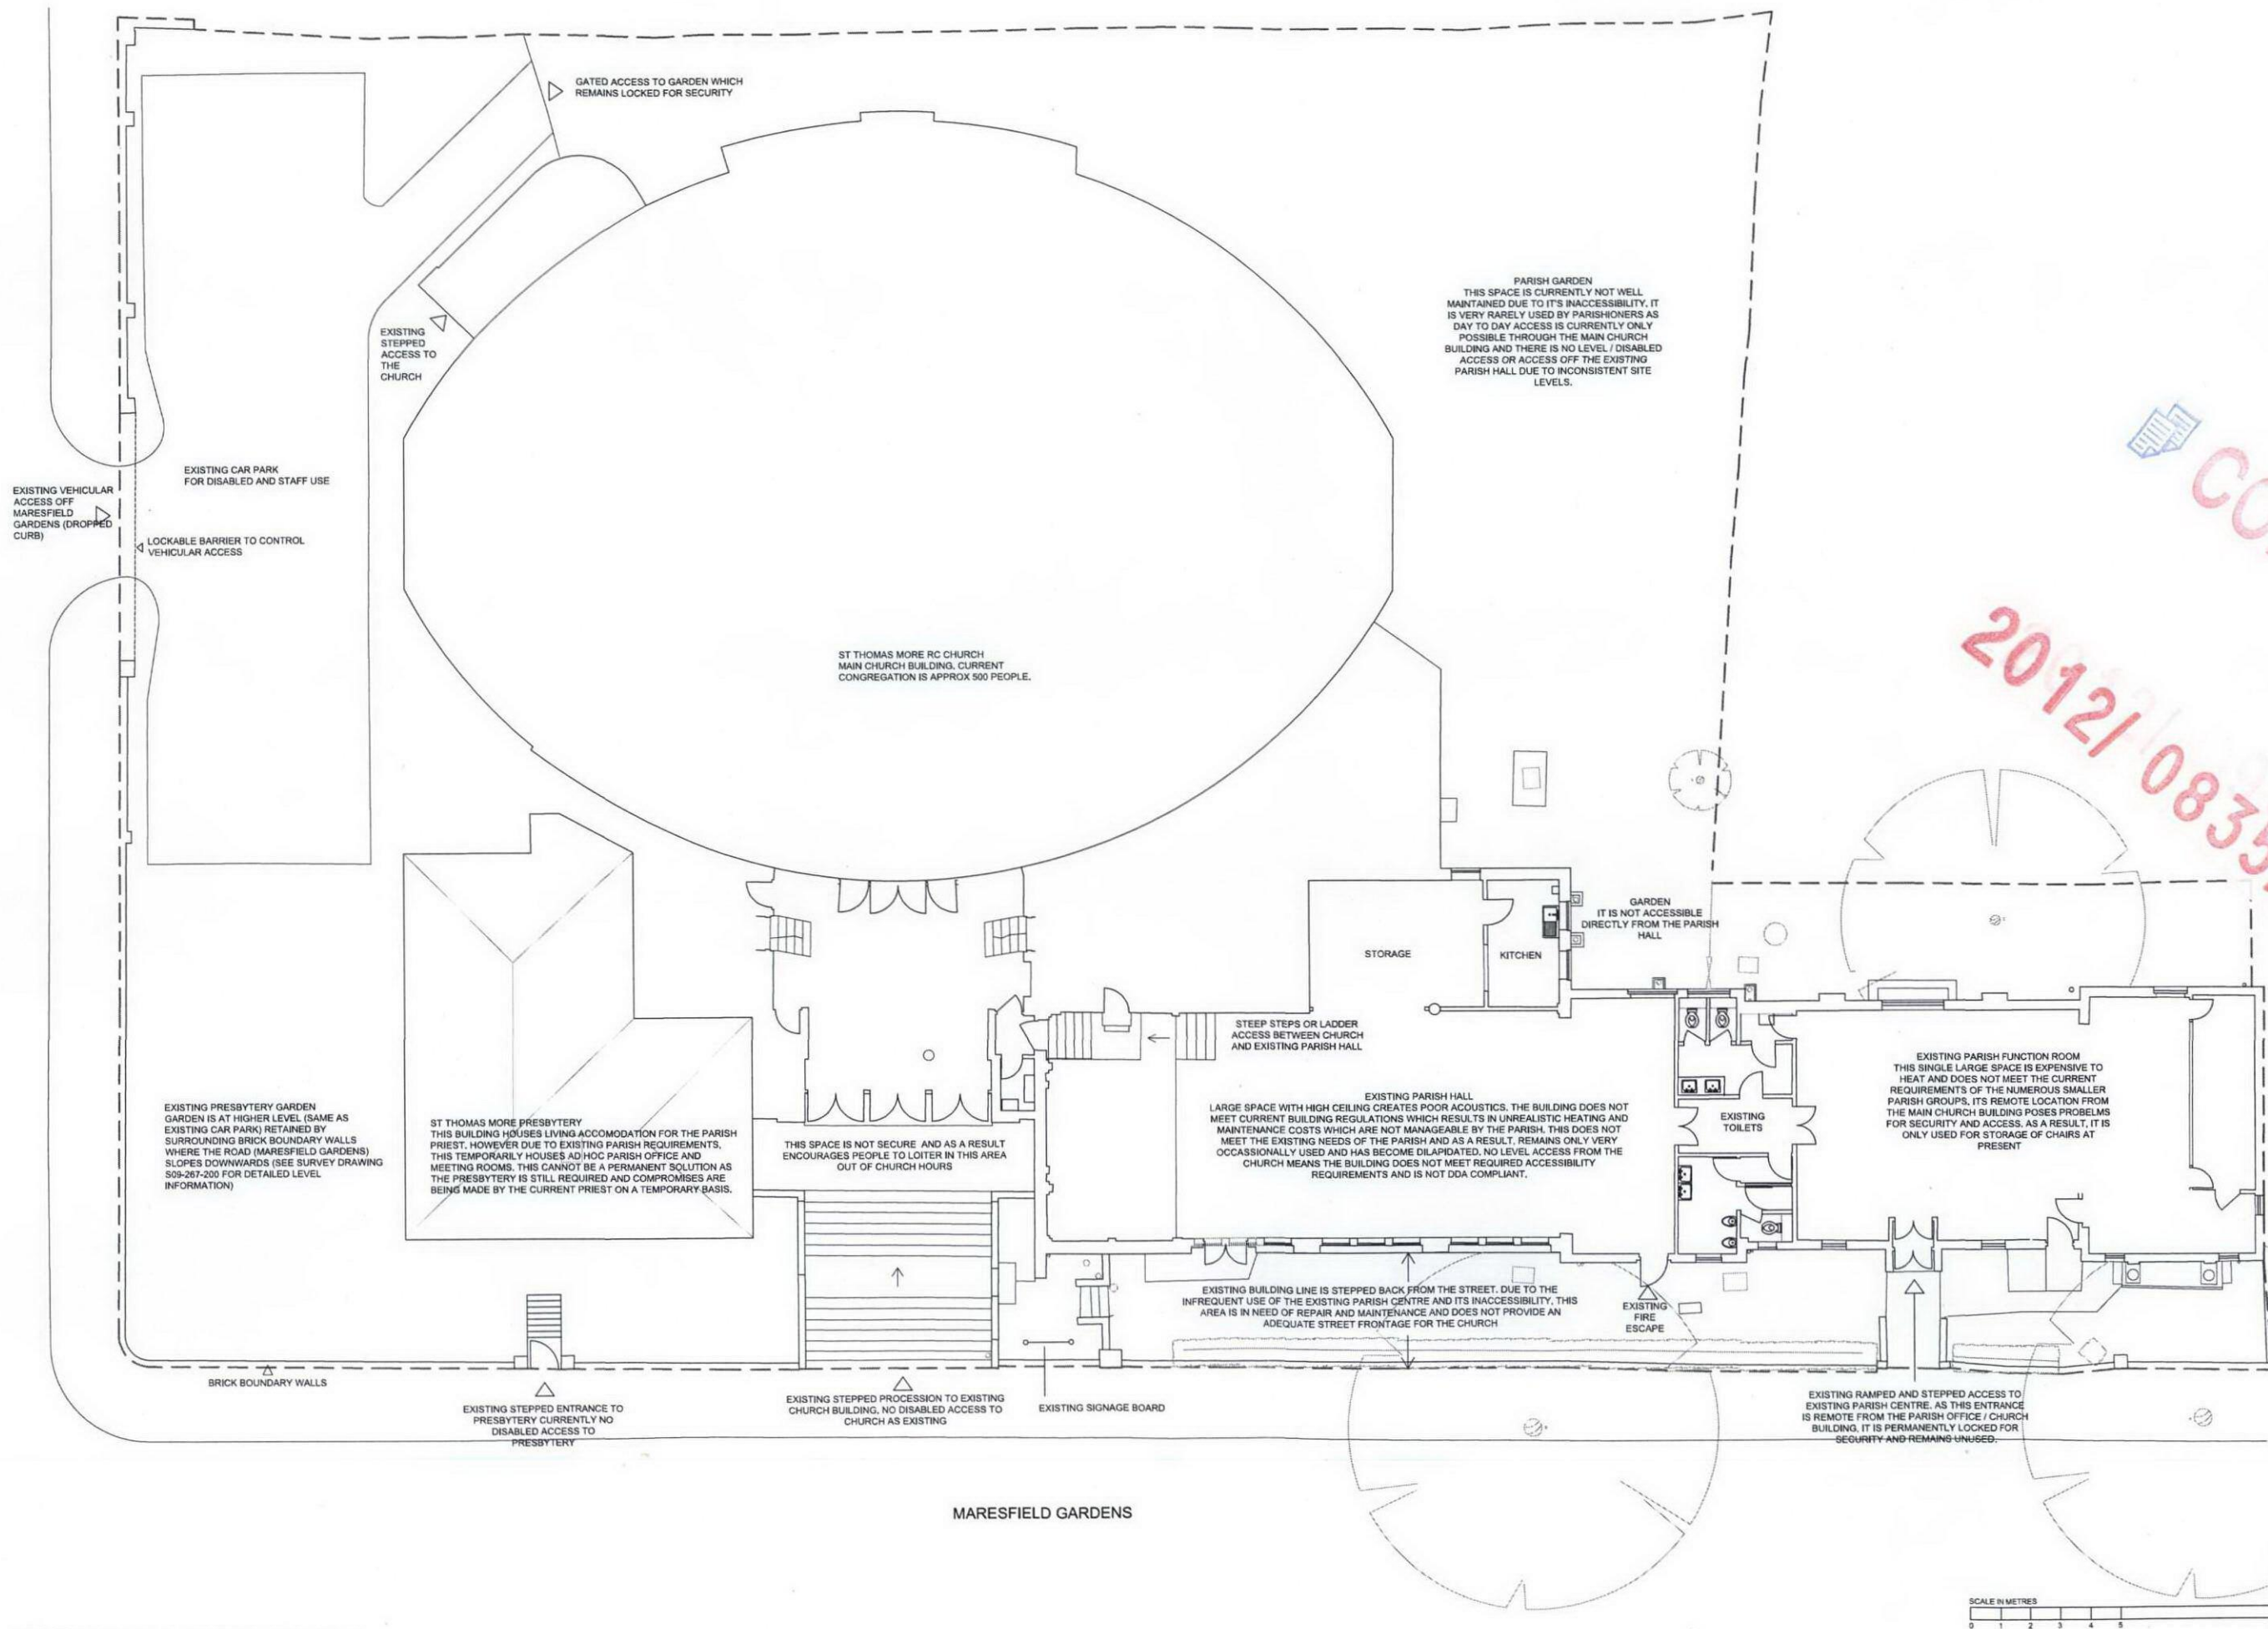

COPY
2012/0835/P

EXISTING SITE PLAN

AK
ARCHITECTS
ARTHURELL + KIRKLAND LLP
19 Wharfedale Road
Kings Cross
London
N1 9GB
Tel: 020 7833 9494
Fax: 020 7833 9440
Email: info@arthurellandkirkland.com
Web: www.arthurellandkirkland.com

Project:
**ST THOMAS MORE RC CHURCH
MARESFIELD GARDENS
SWISS COTTAGE
NW3 5SU**

Drawing title:
**SITE PLAN
AS EXISTING
PLANNING**

Scale: Drawing: Date:
1:100 @ A1 • NH • 13.12.11

Job no: Drawing no: Revision:
1084 • 02 • -