


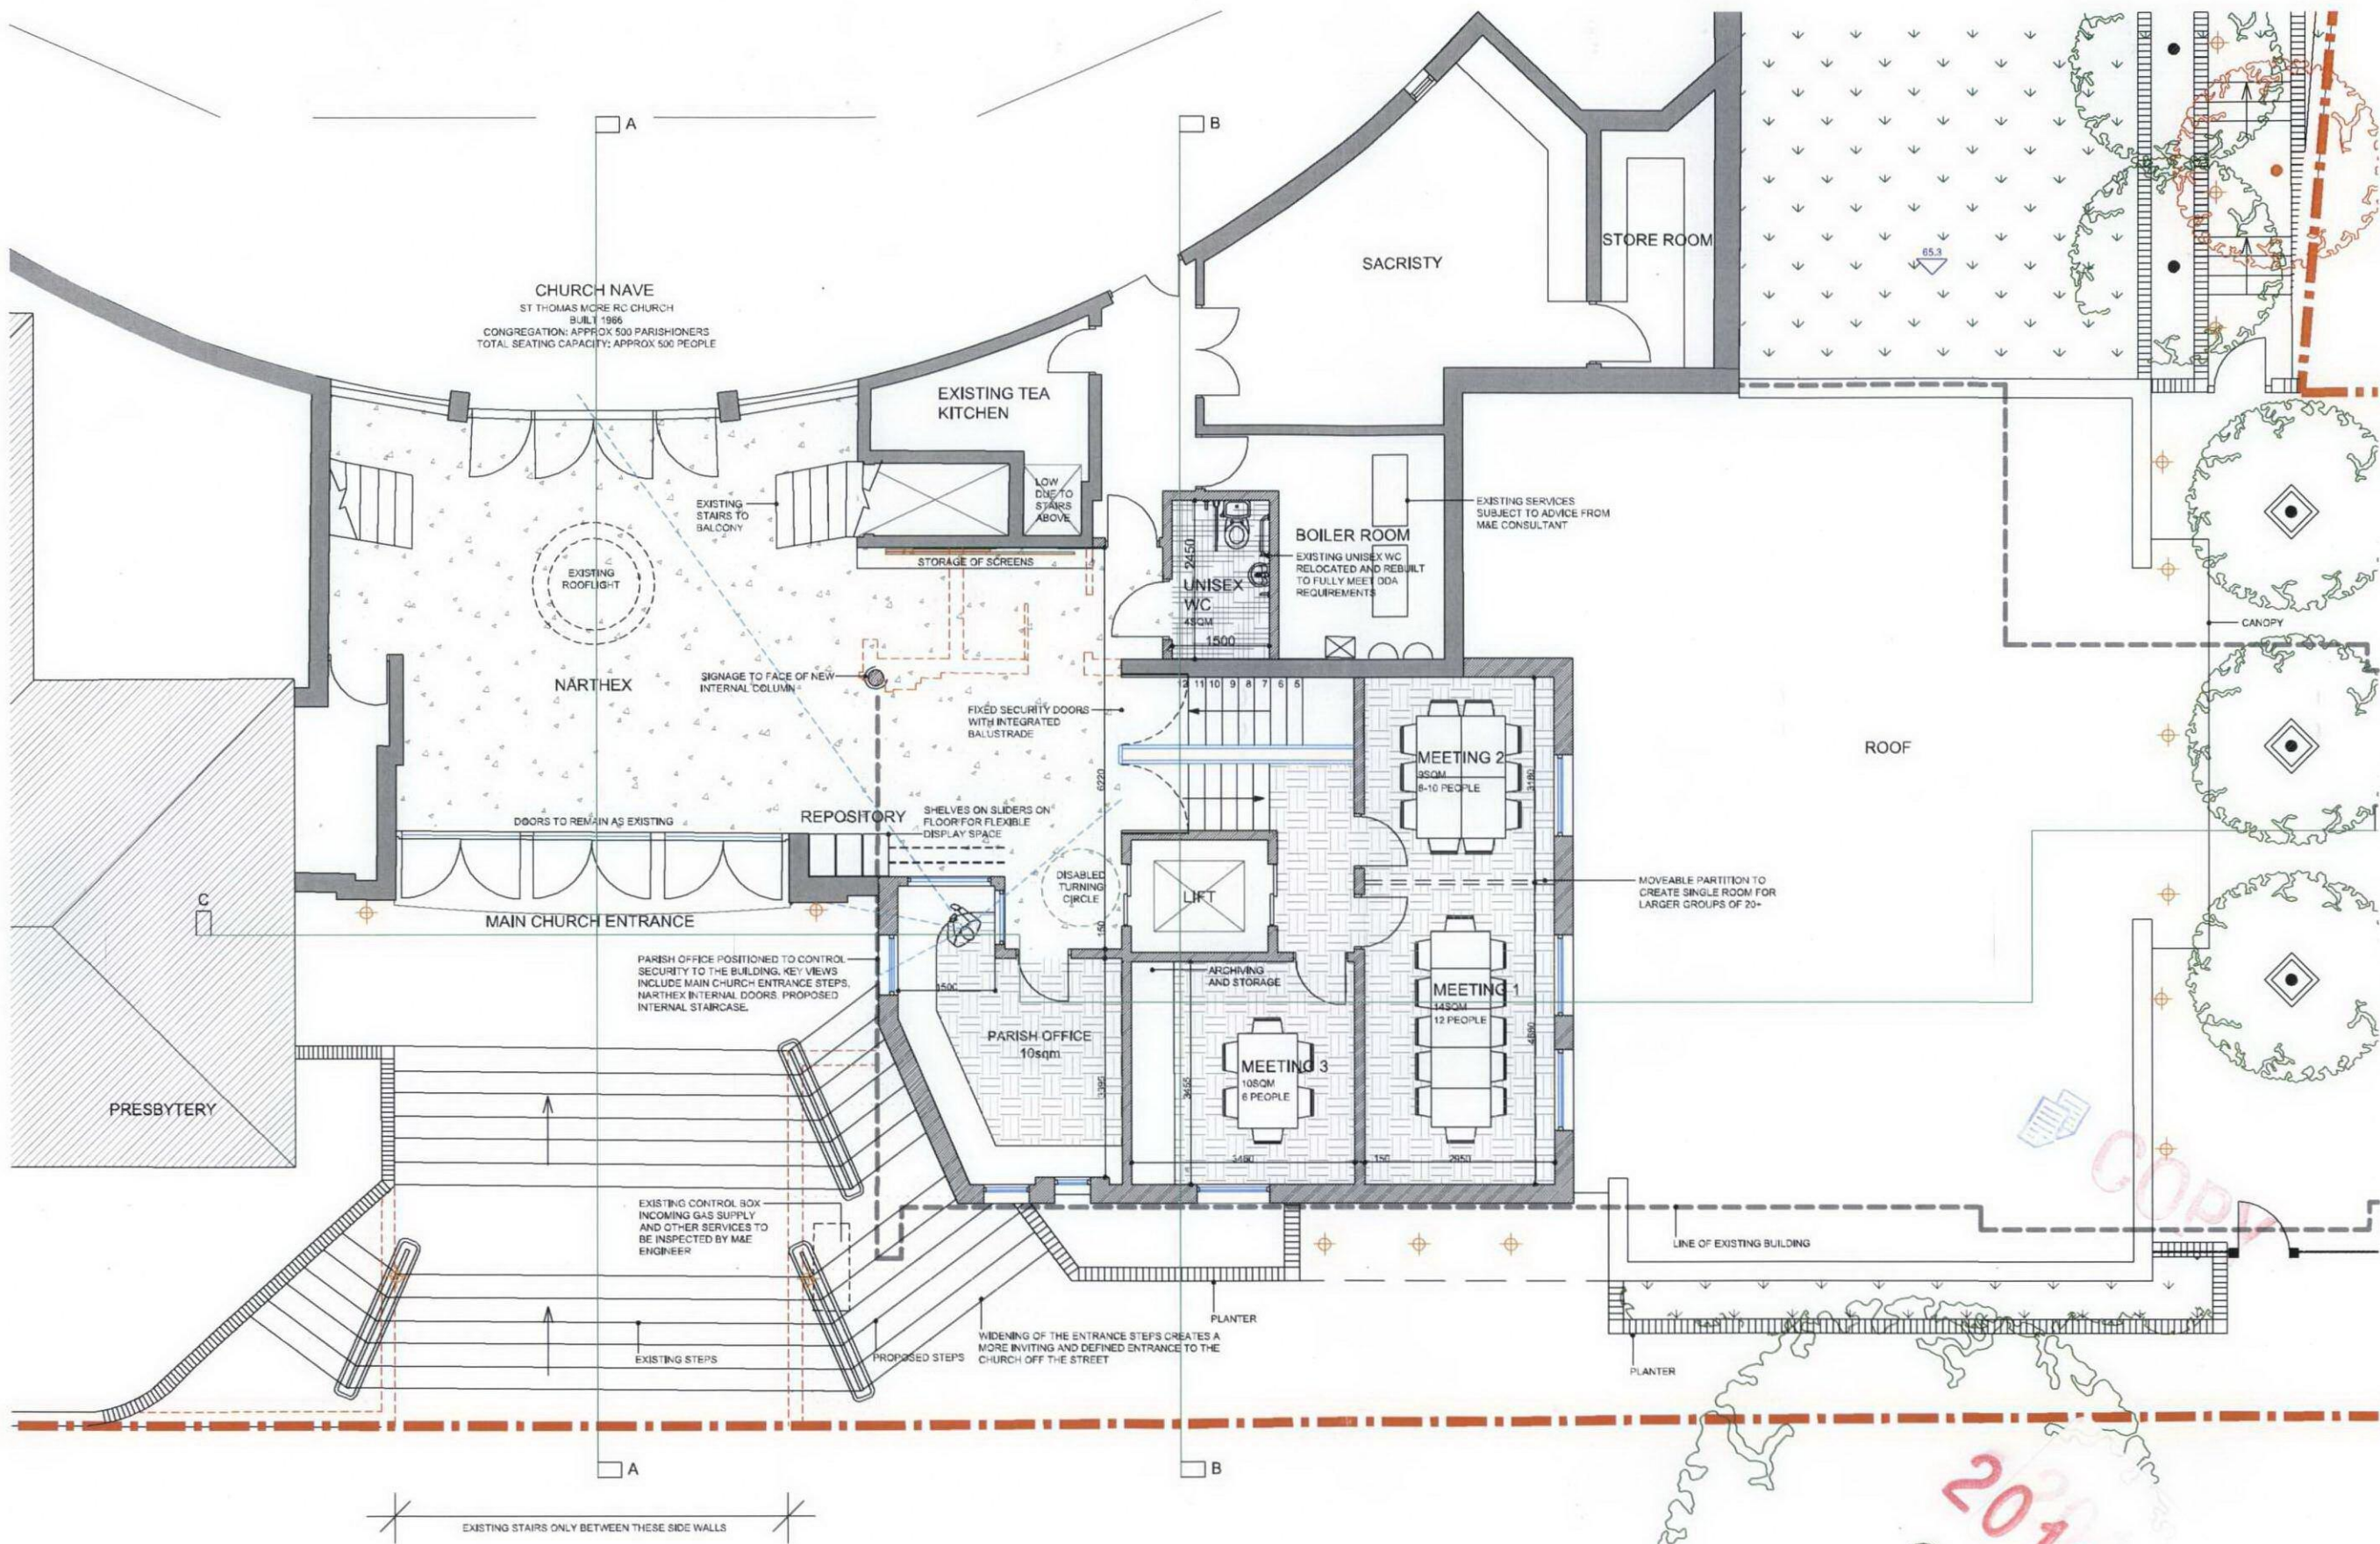

This drawing is the property of Arthur & Kirkland. Copyright is reserved by them and this drawing is issued on the condition that it is not copied, reproduced, retained or disclosed to any unauthorized person, either wholly or in part without the consent in writing of Arthur & Kirkland. Figures and dimensions are only to be taken from this drawing. All dimensions are to be checked on site before any work is put in hand. If in doubt please ask.

- EXTERNAL SOFT LANDSCAPING
 - EXTERNAL HARD LANDSCAPING
 - TIMBER FLOOR
 - VINYL FLOOR
 - PROPOSED WALLS
 - EXISTING WALLS
 - ROOF
 - SITE BOUNDARY
 - GLAZING
 - DEMOLISHED WALLS
 - EXISTING BUILDING TO BE REMOVED
- N

AK
ARCHITECTS
ARTHURELL + KIRKLAND LLP
19 Wharfedale Road
Kings Cross
London
N1 9SB
Tel: 020 7533 9484
Fax: 020 7533 9440
Email: info@arthurell+kirkland.com
Web: www.arthurell+kirkland.com

Project:
ST THOMAS MORE RC CHURCH
MARESFIELD GARDENS
SWISS COTTAGE
NW3 5SU

Drawing title:
UPPER GROUND FLOOR PLAN
AS PROPOSED

PLANNING

Scale: 1:50@A1
Drawn: NH
Date: 13.12.11

Job no: 1084
Drawing no: 05
Revision:

UPPER GROUND FLOOR PLAN